


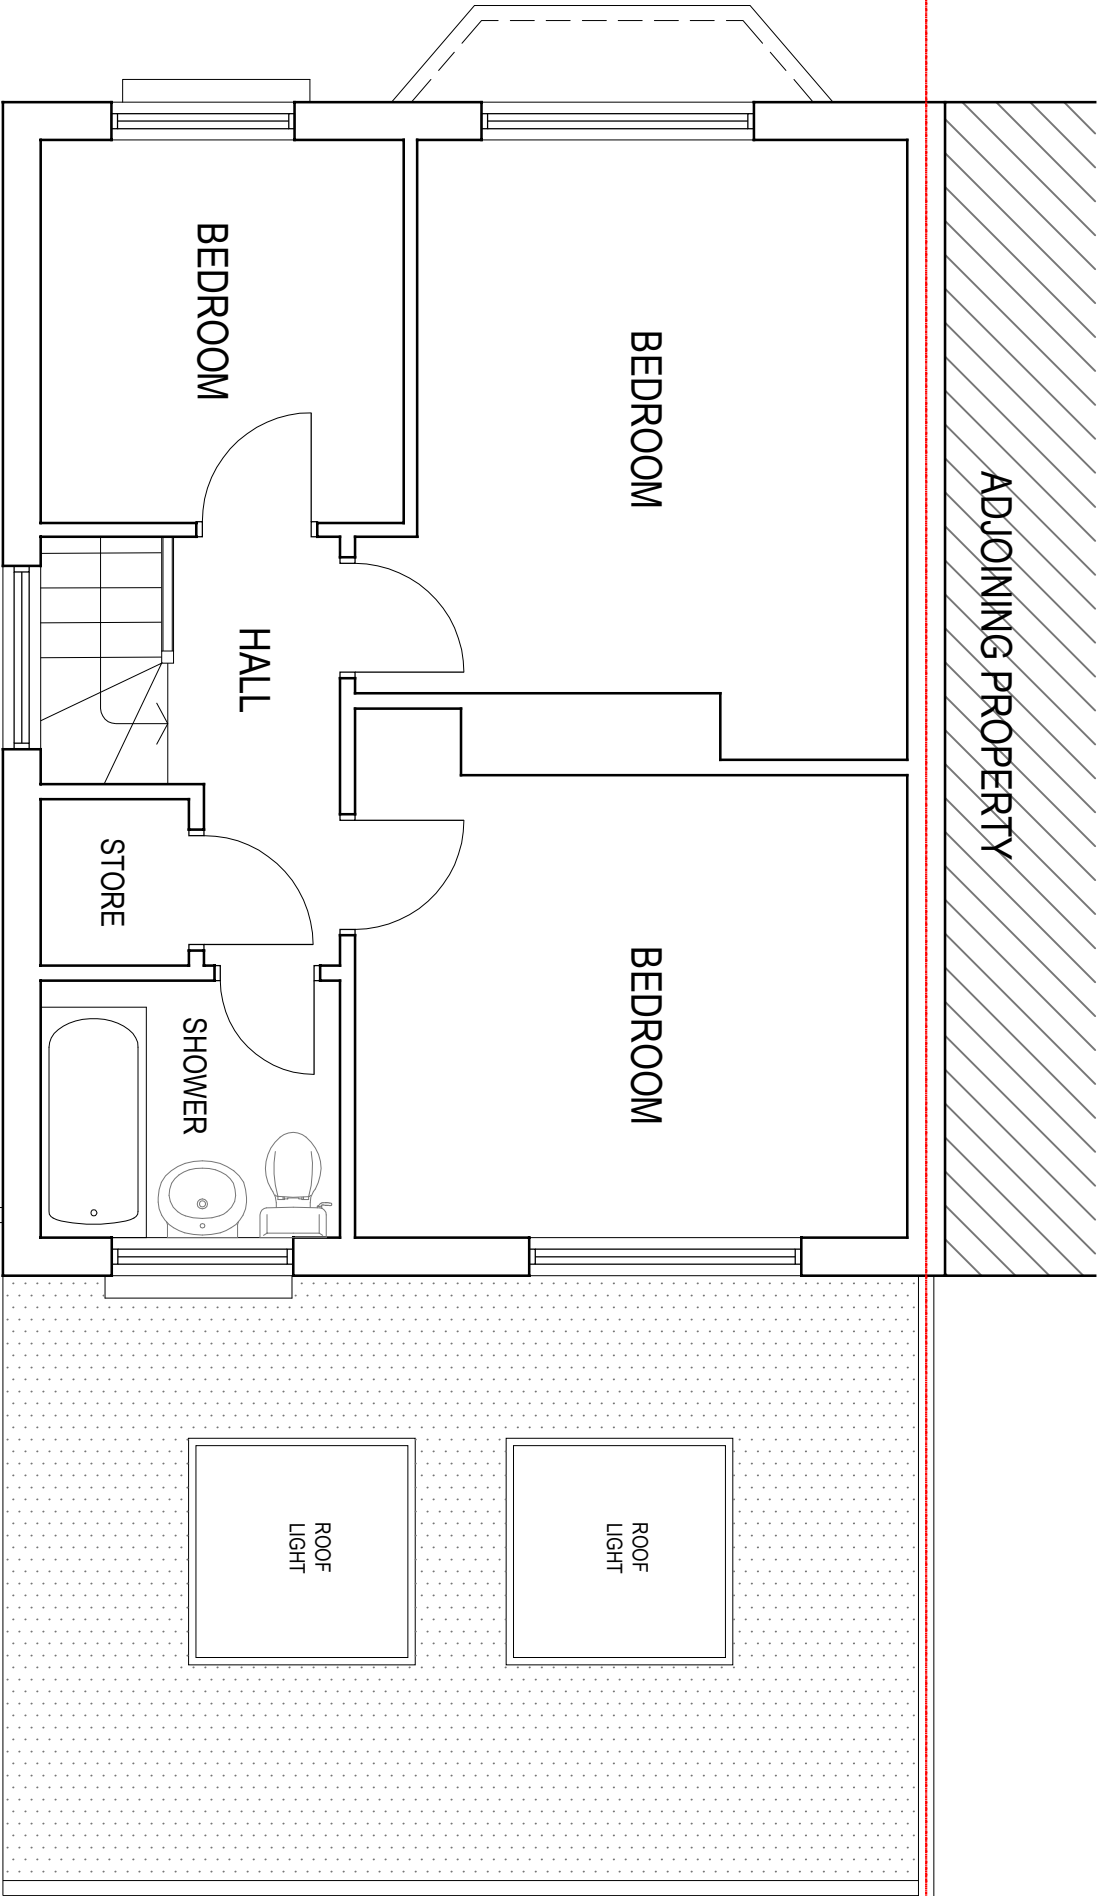

PROPOSED FIRST FLOOR PLAN

NOTES

- The Copy right of this drawing is the property of CRAFTED SPACES ARCHITECTURE AND PLANNING LTD. and must not be copied otherwise reproduced without written consent.
- The contractor is responsible for checking dimensions, tolerances and references. Any discrepancy to be verified with the Architect before proceeding with the works.
- Figured dimensions to be worked to in all cases.



CRAFTED SPACES
ARCHITECTURE + URBANISUM
DESIGNING WITH SOCIAL ECONOMIC & ENVIRONMENTAL SUSTAINABILITY
(N) 07973988297

client
MR LAVDRIM HAFUZI

project
203 BOTWELL LANE,
HAYES, UB3 2AN

drawing no
PRA-202642-06

rev

date
revision/author/checker

drawn
NP

Drawing Status
FOR PRIOR APPROVAL

scale @ A3 1:50

date 15/07/2026