

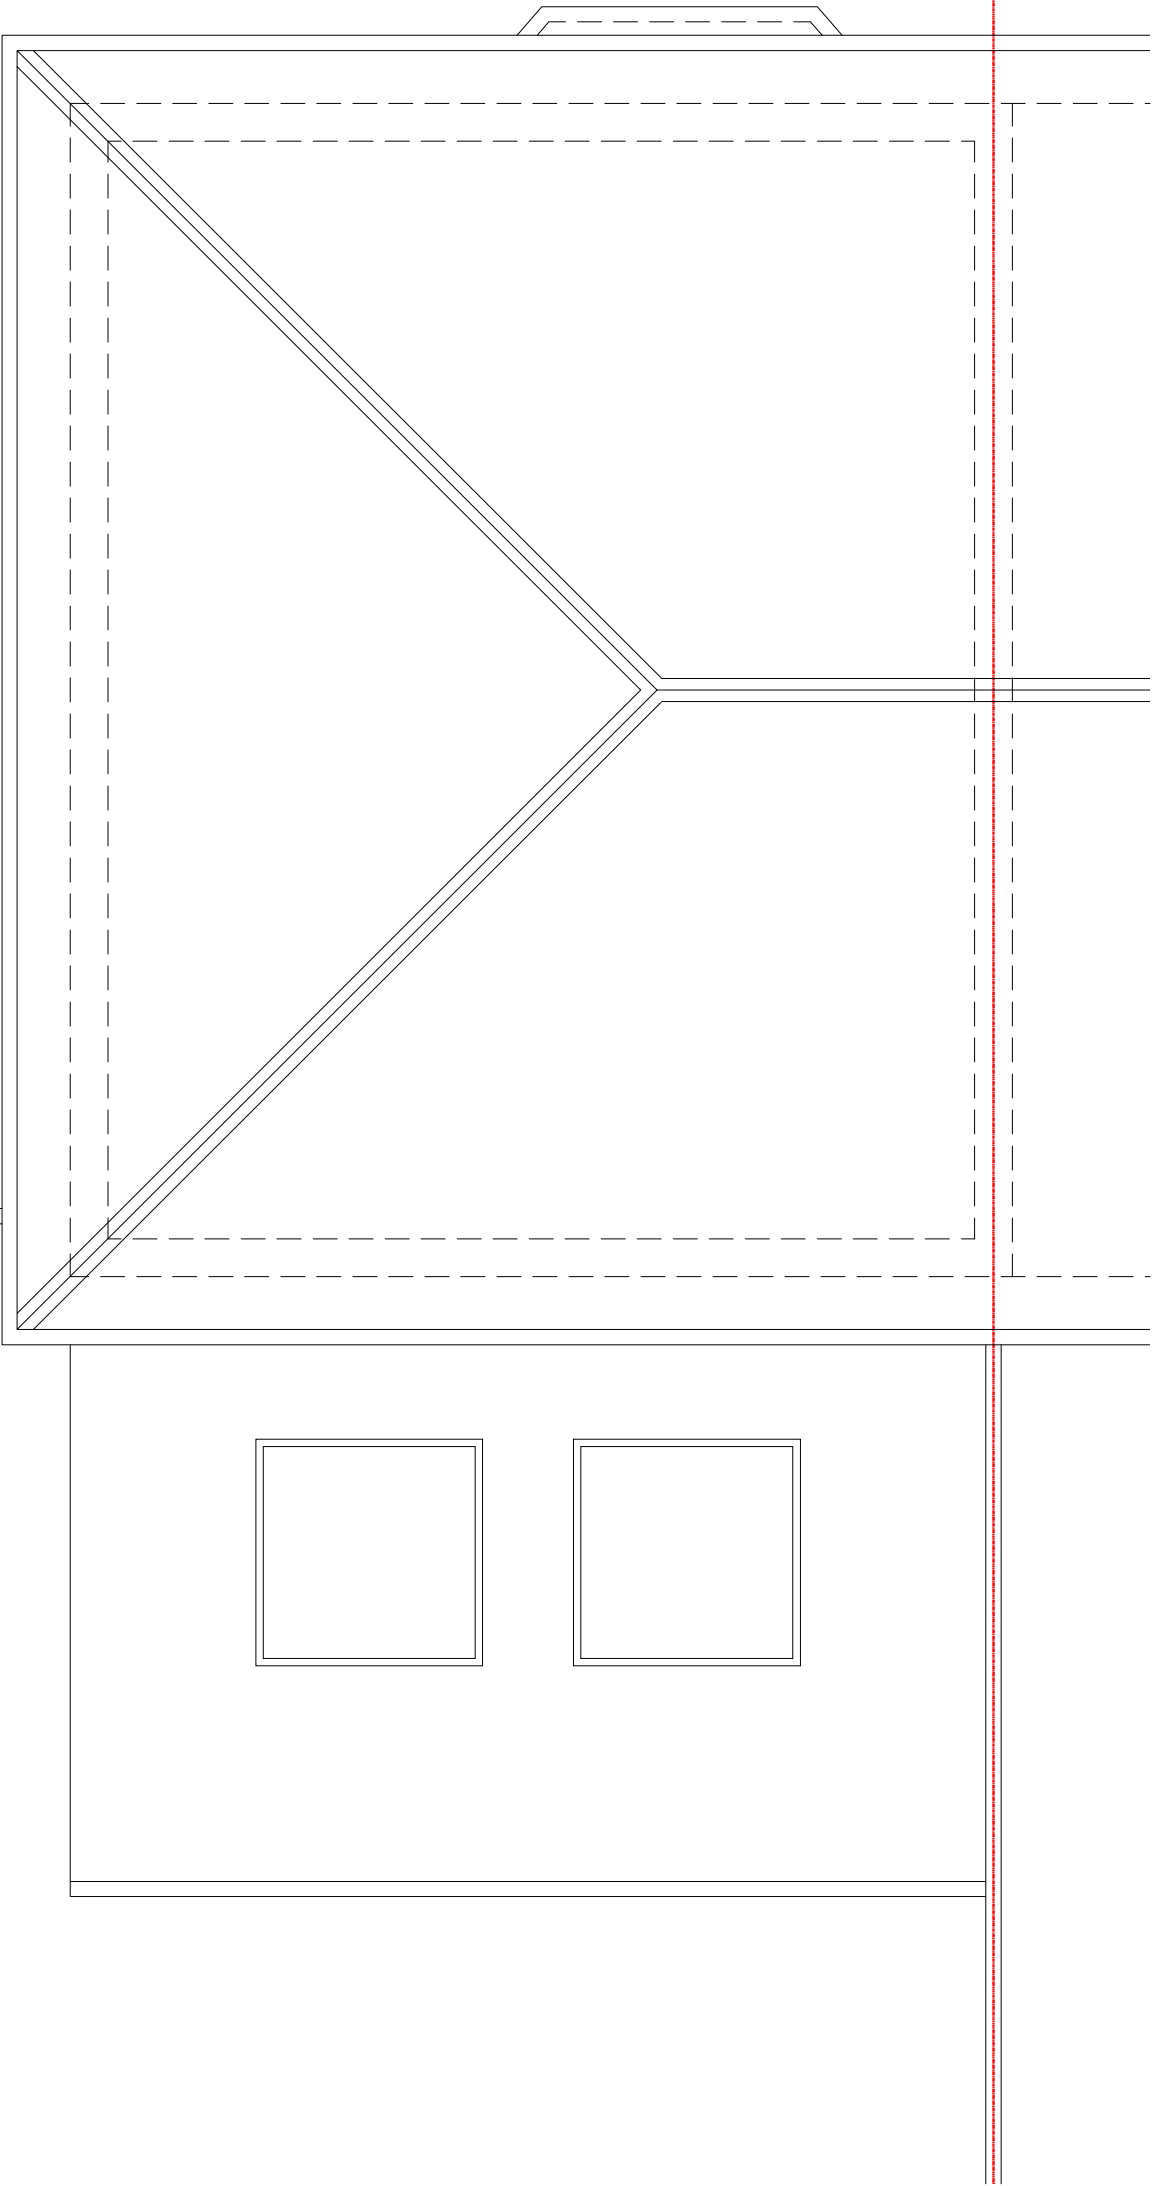


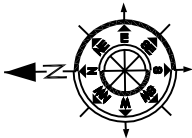

PROPOSED ROOF PLAN

NOTES

- The Copy right of this drawing is the property of CRAFTED SPACES ARCHITECTURE AND PLANNING LTD. and must not be copied otherwise reproduced without written consent.
- The contractor is responsible for checking dimensions, tolerances and references. Any discrepancy to be verified with the Architect before proceeding with the works.
- Figured dimensions to be worked to in all cases.

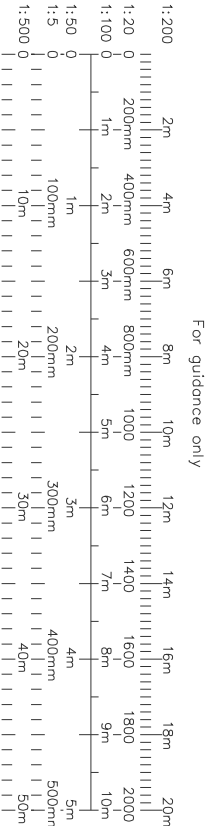

CRAFTED SPACES
ARCHITECTURE + URBANISM
DESIGNING WITH SOCIAL, ECONOMIC, & ENVIRONMENTAL SUSTAINABILITY
(P) 07973988297

client			project		
MR LAVDRIM HAFUZI			203 BOTWELL LANE, HAYES, UB3 2AN		
Drawing Status			drawing		
			PROPOSED ROOF PLAN		
date	rev	revision/author/checker	drawing no	rev	
FOR PRIOR APPROVAL			PRA-202642-07		
			drawn	NP	
			scale @ A3	1:50	date
			15/07/2026		