

NOTES

CONTRACTORS MUST VERIFY ALL DIMENSIONS ON SITE BEFORE COMMENCING ANY WORK ON SHOP DRAWINGS

DO NOT SCALE FROM THIS DRAWING

RS ATPA COPYRIGHT

Notes:

1. Do not scale this drawing


2. All dimensions to be verified on site and any discrepancy reported to the client

3. This drawing to be read in conjunction with all relevant drawings

Prior To Commencement Of Any Works, Agree With Adjoining Neighbours

Client/Builder To Obtain All Planning Permission Approvals From The Relevant Authority. Commencement Of Building Works Prior To The Planning & Building Control Approvals Is To Client/Builders Own Risk

Client/Builder To Liaise With Local Water Board For Any New Works On Or Within The Public Sewer Or Drain Runs And Obtain Approval From The Local Authority Prior To Commencement Of Any Works

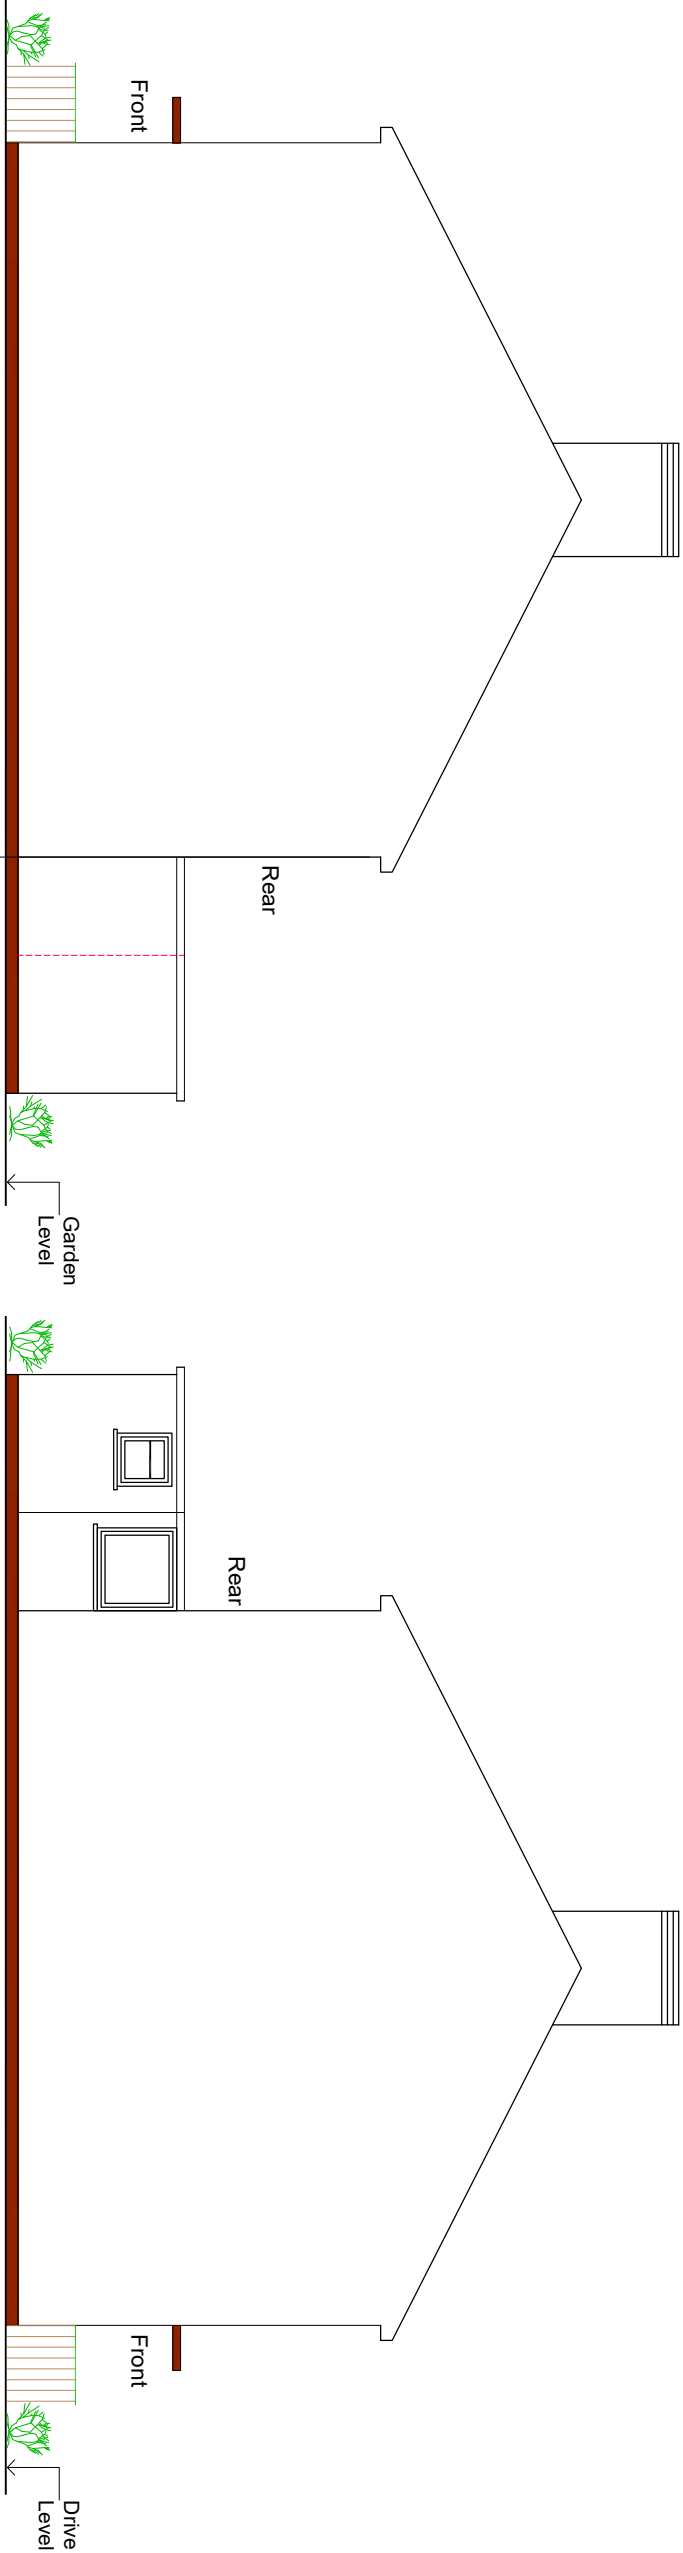


Proposed Side Elevation - Right Hand Side

96

Proposed Side Elevation - Left Hand Side

96

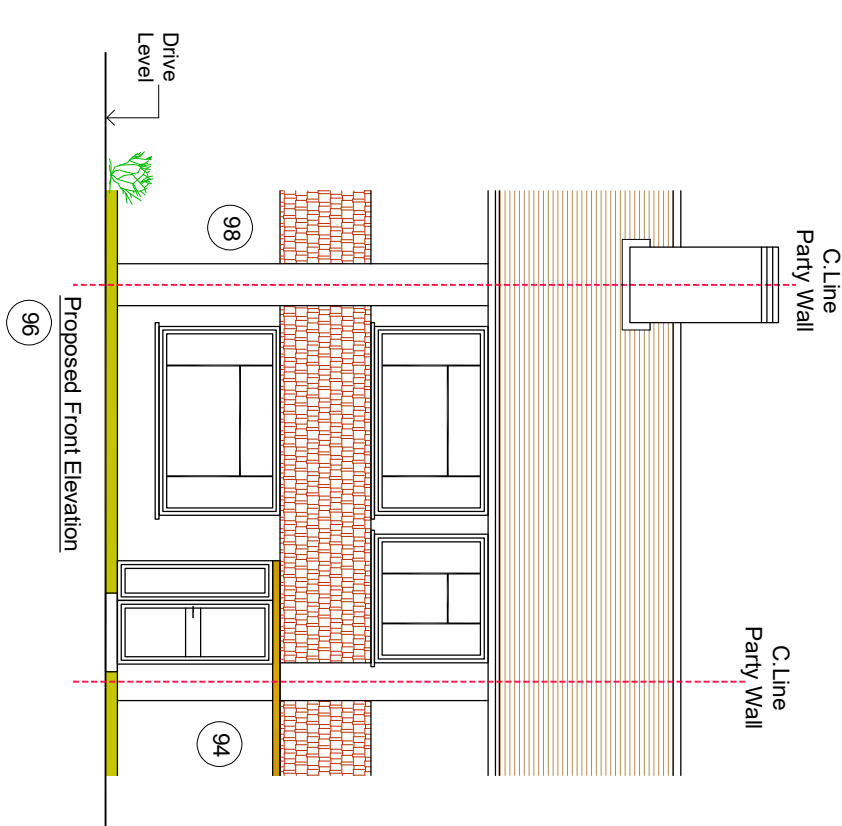


C.Line Party Wall

C.Line Party Wall

Proposed Front Elevation

96

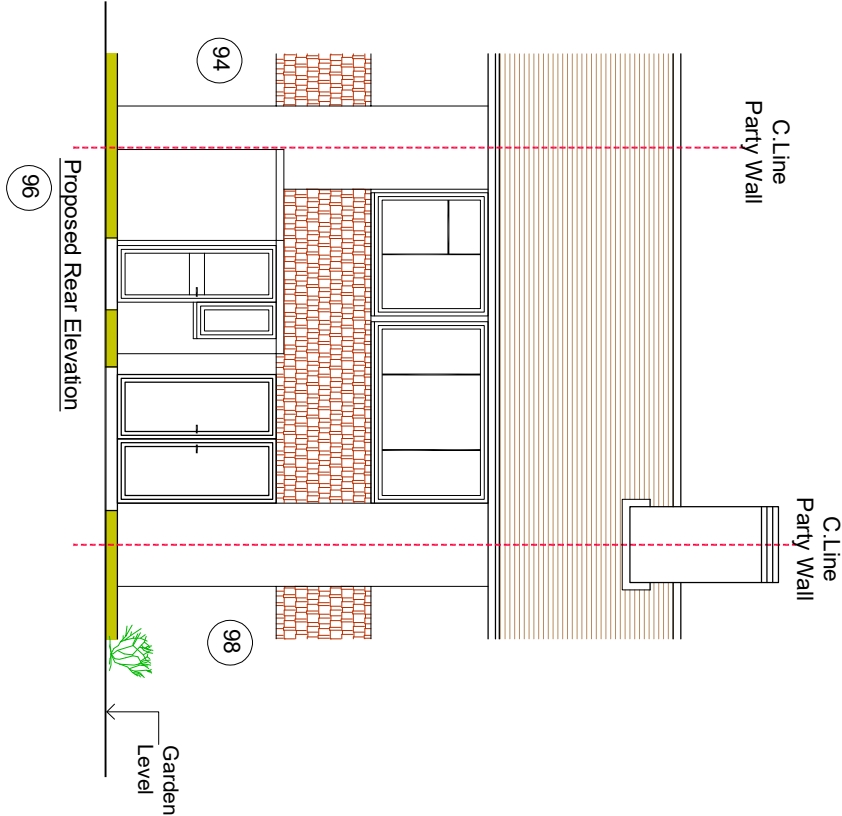

C.Line Party Wall

C.Line Party Wall

Proposed Rear Elevation

96

0 1m 2m 3m

Scale Bar

REV	AMENDMENT	DATE	CHKD
A	----	29.07.26	RS

CLIENT

PROJECT

96 Cranford Drive
Hayes - Middlesex
UB3 4LB

DRAWING TITLE

Proposed Elevations
Sheet 4

SCALE	DRAWN BY	CHECKED	DATE
1:50 @ A1	RS	RS	29.07.26
1:100 @ A3			
DRAWING NUMBER			
2026 - 83 - 04			
			REVISION
			A

DRAWING STATUS
