


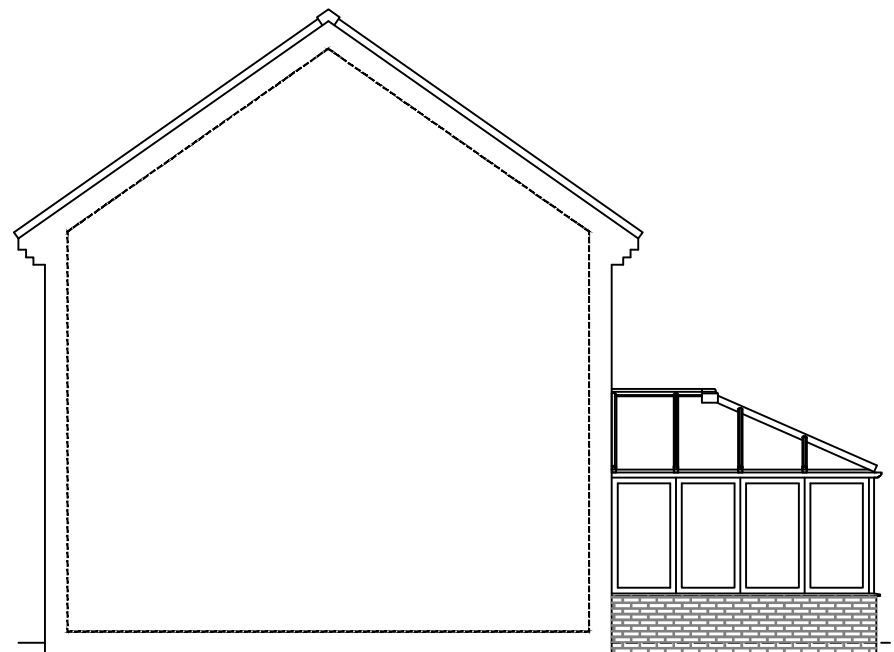


NORTH ELEVATION




WEST ELEVATION




SOUTH ELEVATION

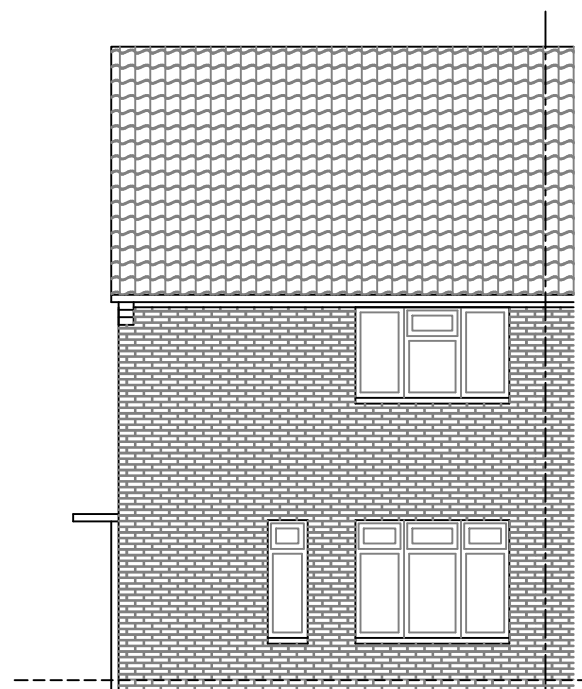

EAST ELEVATION

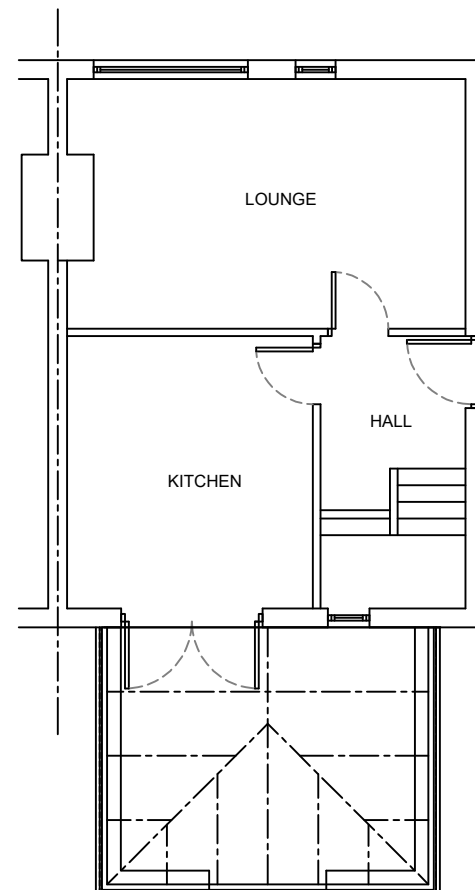

PLAN

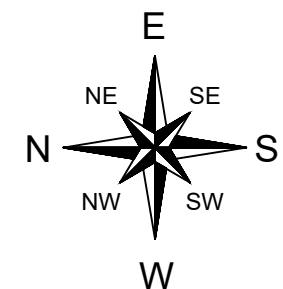

Notes:
Any drawings or plans depicted make no allowance for the provision of any tie bars within the roof of the proposed conservatory. This can only be determined once the roof is put into manufacture.

These drawings are the property of Anglian Home Improvements and must not be used, distributed, loaned or copied without the express permission of Anglian Home Improvements.
All dimensions are in millimetres (mm) unless noted otherwise.
Do not use for base laying purposes

Produced on A3 paper

4 3 2 1 0 1:50 Scale Bar 1:100 0 1 2 3 4 5 6 7 8 9 10

Rev.	Date	Description	Initials



V04 September 2024

Drawing title: Existing Plan and Elevations		
CONTRACT No. : 900-19304		Page 1 of 2
Proposed: PVCu Replica Roof Extension at: 74 BRAMPTON ROAD HILLINGDON, UXBIDGE MIDDLESEX UB10 0DR		
Drawers initials: OB	Scale : 1:100	Date: 11/08/26