



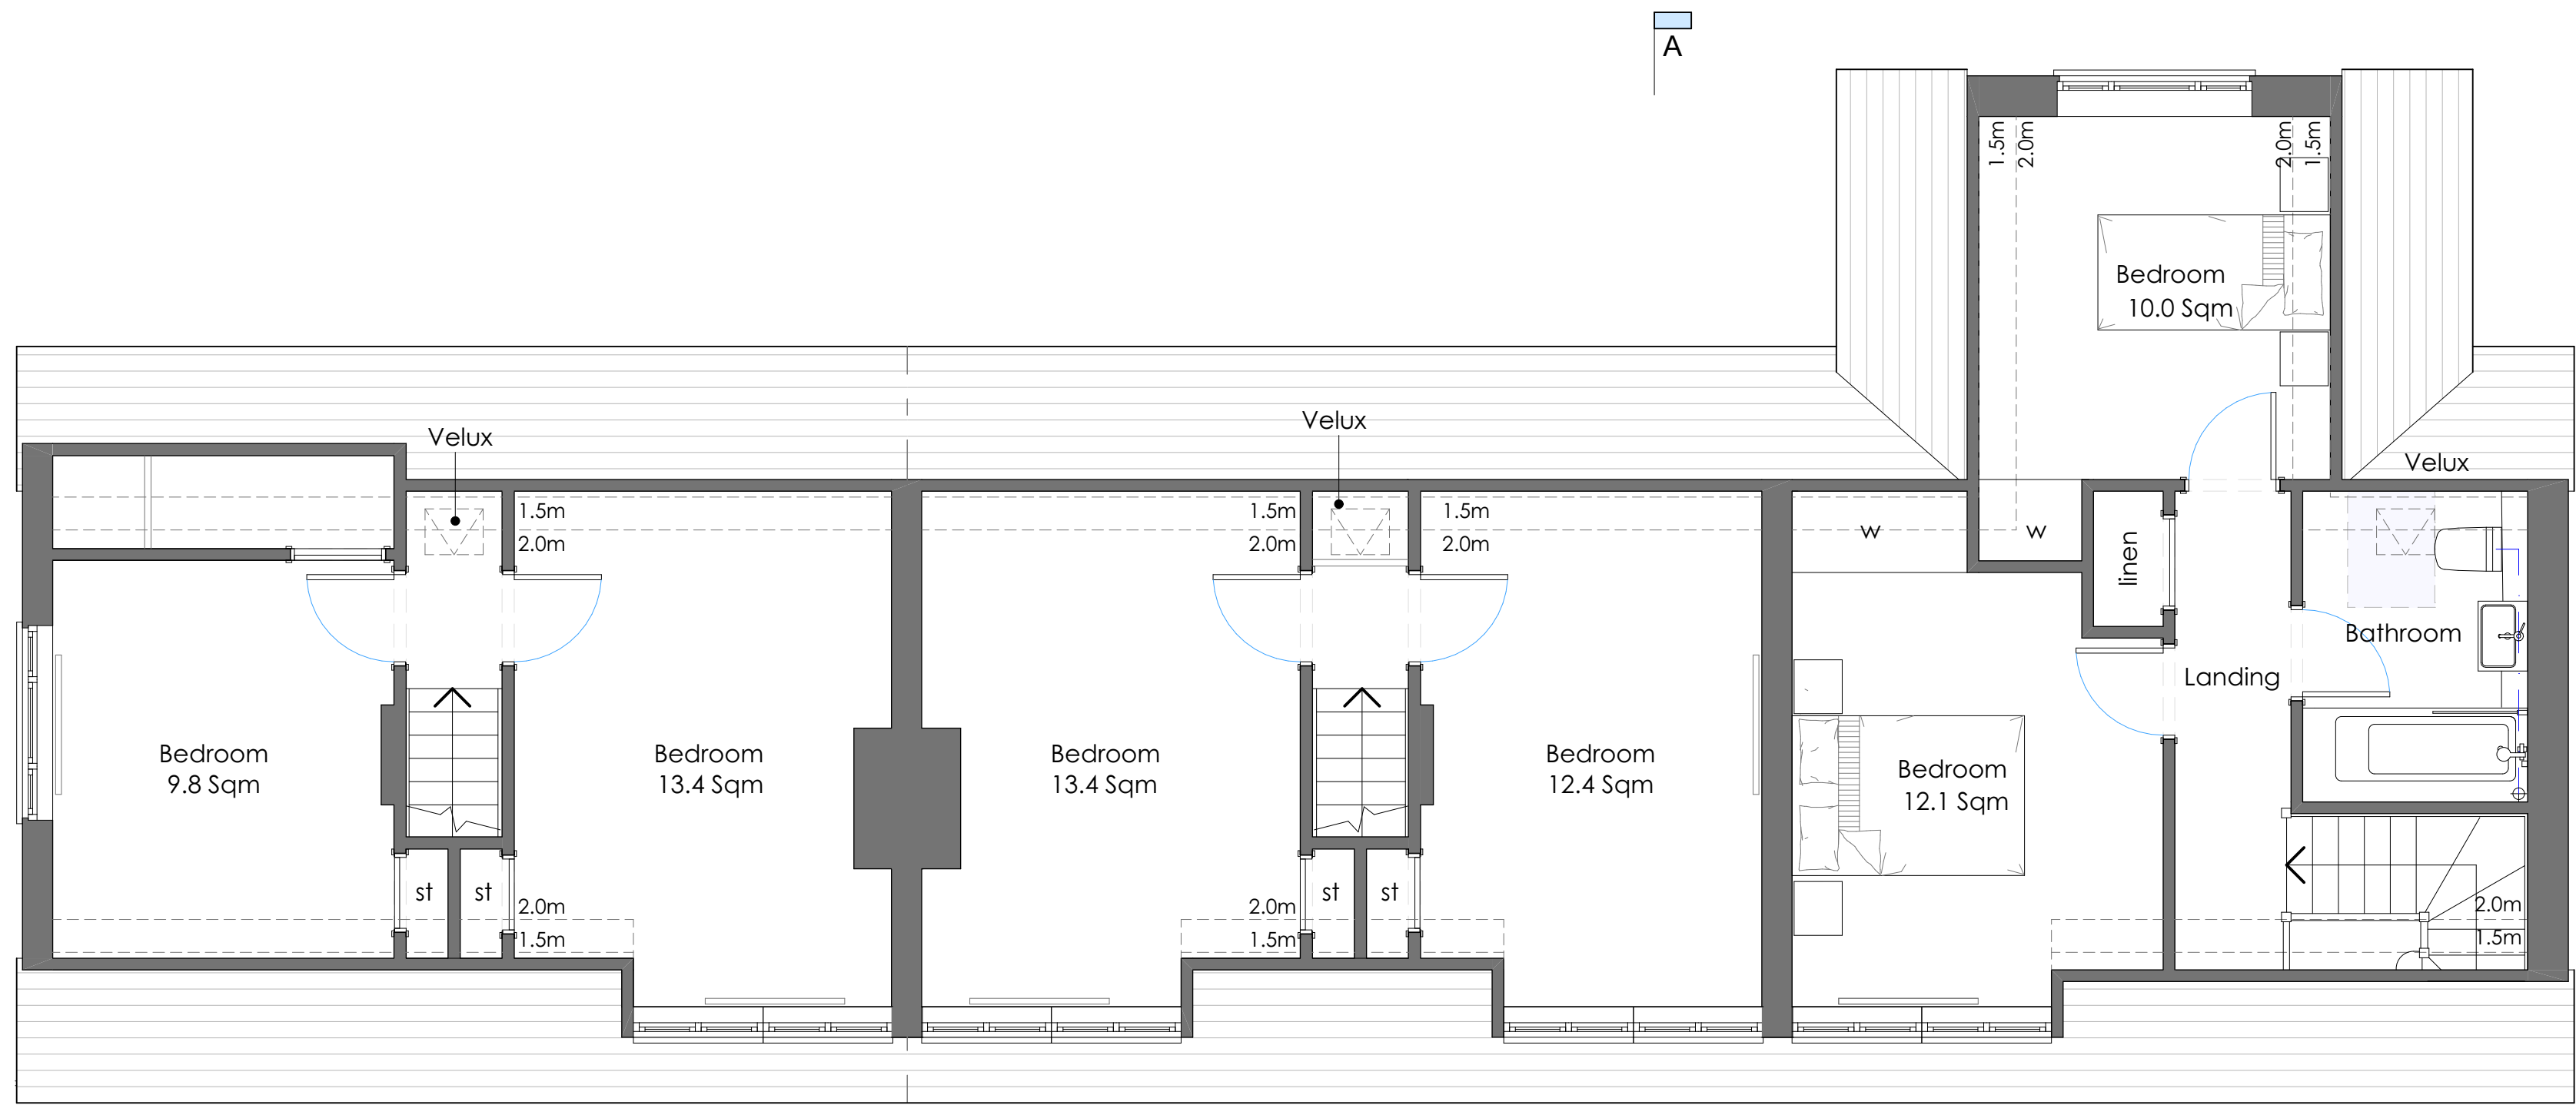

No 24


No 23

First Floor Plan

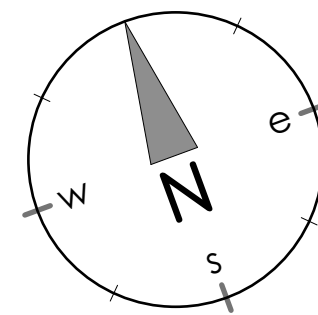

Do not scale drawing - Plans have been prepared from hand measured survey and accuracy cannot be guaranteed

This is not a survey drawing. The accuracy of this drawing may be reliant upon topographical information provided by a third party. Do not scale this drawing unless for planning purposes only. Used figured dimensions. Any discrepancies to be reported. Drawing to be read in conjunction with other relevant architectural drawings / consultants details, reports and specifications.

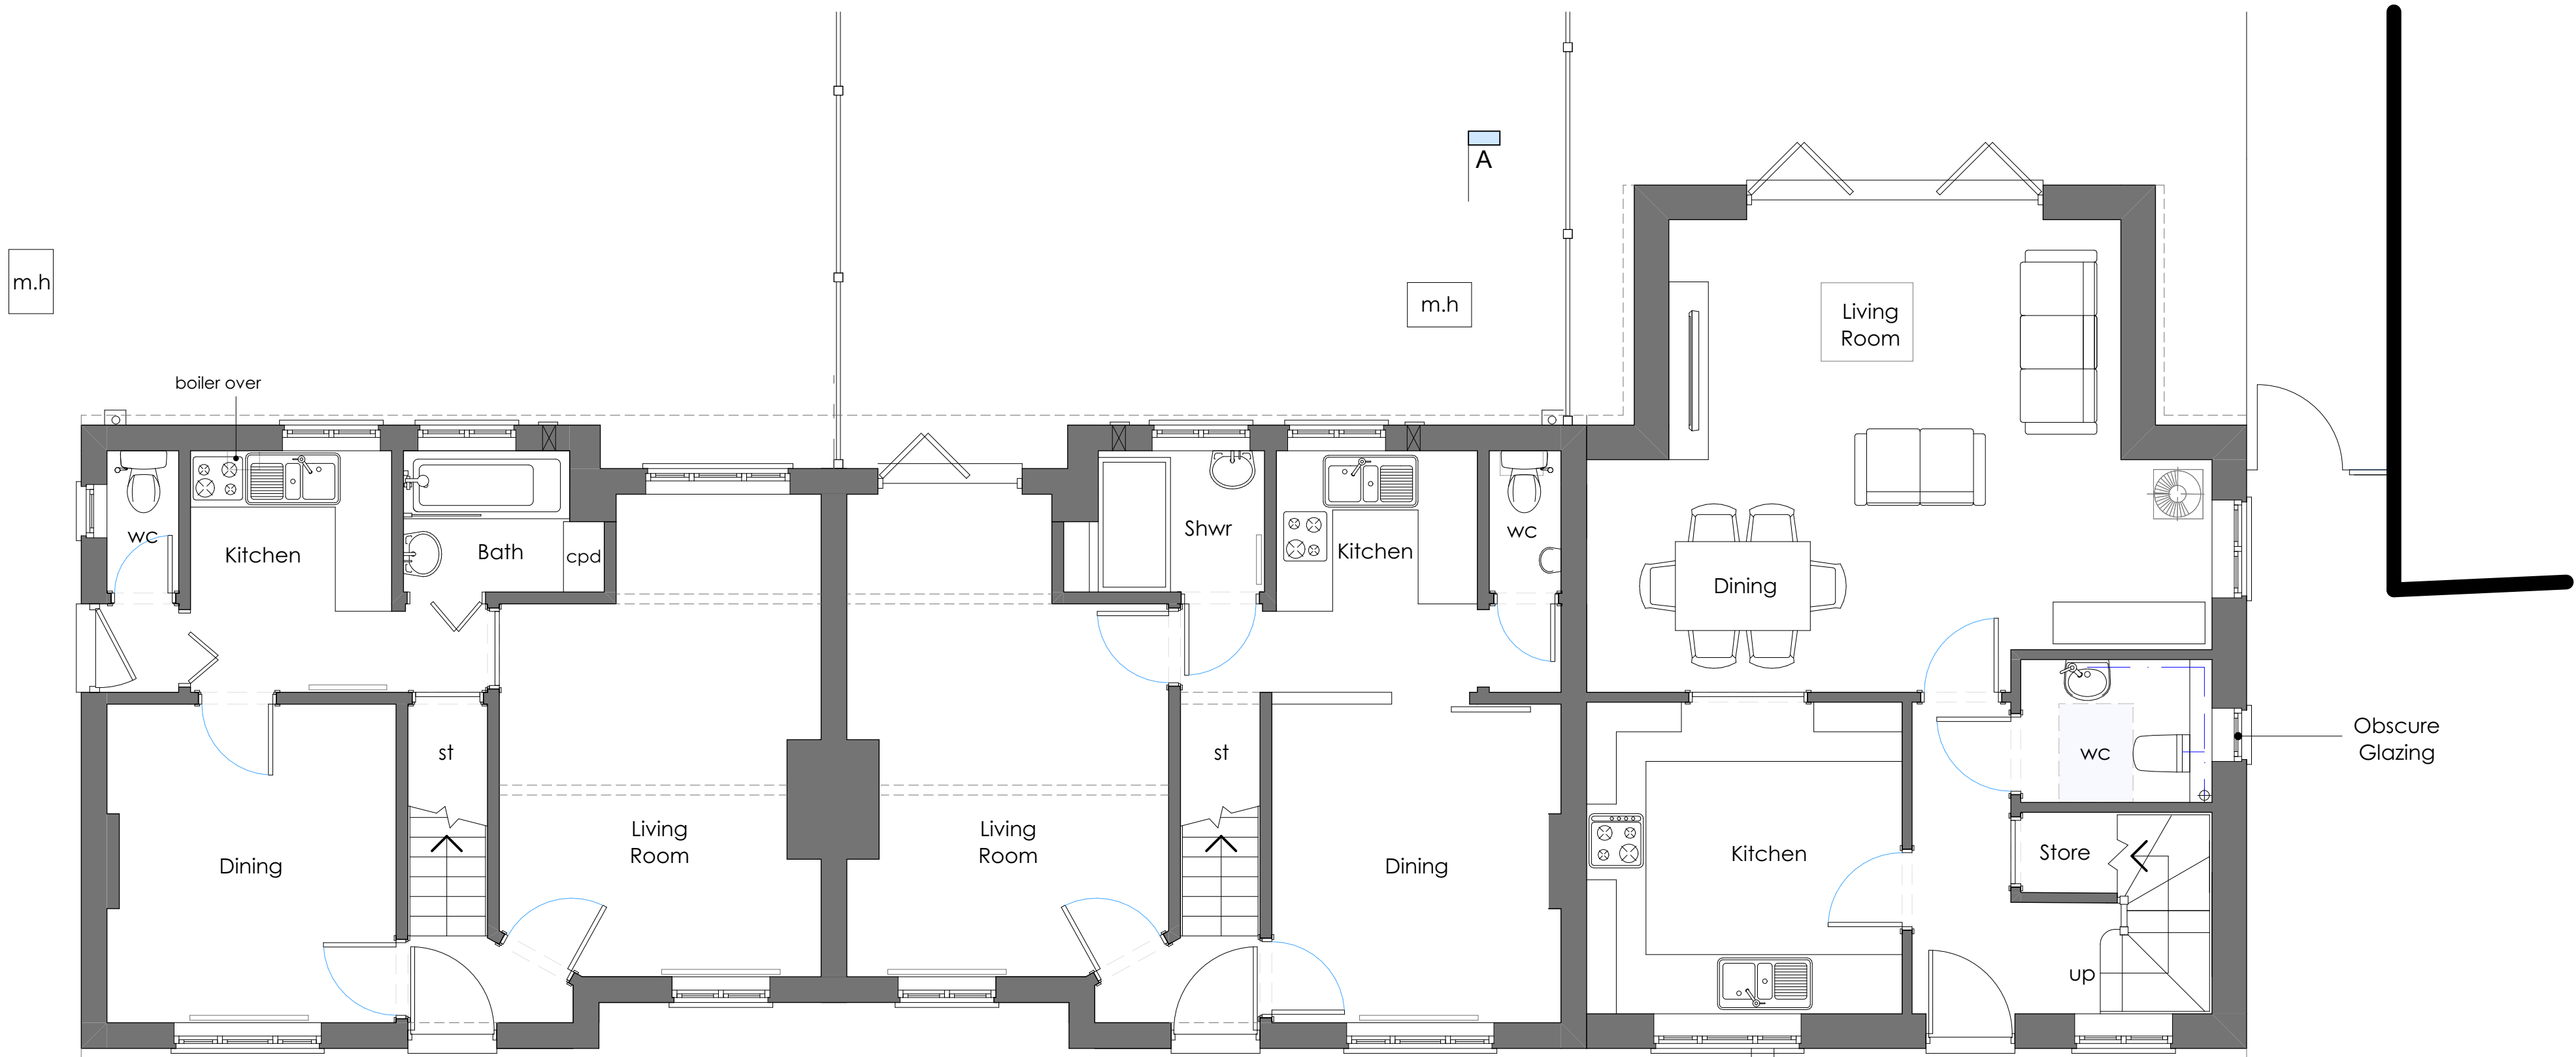

No 24

No 23

Ground Floor Plan

Permitted Floor Plans 1:50 @ A1  
1:50 @ A1 1:100 @ A3

| Rev   | Date | Notes |
|---|------|-------|
| This drawing is the copyright work of <b>Key Land Estates Architecture Ltd.</b> Unless formally assigned in writing |      |       |



52 Brook Street  
Tring - Hertfordshire - HP23 5EF  
T: +44(0)7968 031139  
pburman@keylandestates.co.uk  
[www.keylandestates.co.uk](http://www.keylandestates.co.uk)

Project  
**23 Green Walk  
Ruislip HA4 8NL**

for  
Ruislip Manor Cottage Society

Drawing Title  
**Permitted Floor Plans**

|                    |                                                            |     |
|--------------------|------------------------------------------------------------|-----|
| Job No<br>KA2413   | Dwg No<br><b>KA2413 - 302</b>                              | Rev |
| Drawn<br>PKB       | Scale<br>1:100 @ A1 - 1:200 @ A3<br>1:50 @ A1 - 1:100 @ A3 |     |
| Date<br>17/08/2026 | Status<br>P L A N N I N G                                  |     |