




Front Elevation - South
Facing Green Walk



Side Elevation - West

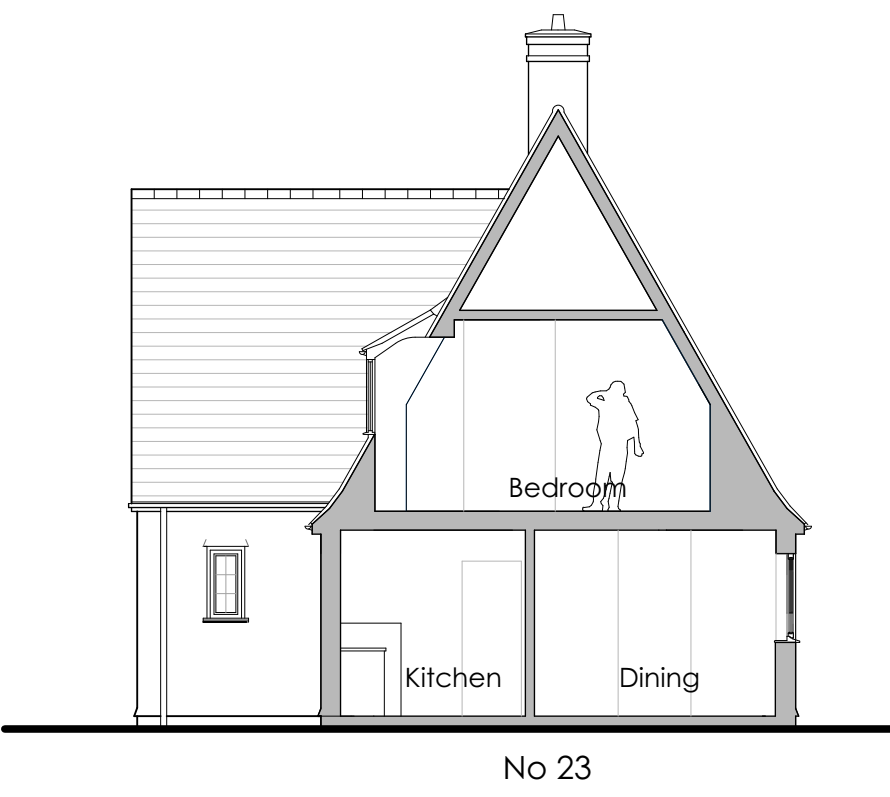

Section A-A

Do not scale drawing - Plans have been prepared from hand measured survey and accuracy cannot be guaranteed

This is not a survey drawing. The accuracy of this drawing may be reliant upon topographical information provided by a third party. Do not scale this drawing unless for planning purposes only. Used figured dimensions. Any discrepancies to be reported. Drawing to be read in conjunction with other relevant architectural drawings / consultants details, reports and specifications.

Rev	Date	Notes
-----	------	-------

This drawing is the copyright work of **Key Land Estates Architecture Ltd.** Unless formally assigned in writing



52 Brook Street
Tring - Hertfordshire - HP23 5EF
T: +44(0)7968 031139
pburman@keylandestates.co.uk
www.keylandestates.co.uk

Project
**23 Green Walk
Ruislip HA4 8NL**

for
Ruislip Manor Cottage Society

Drawing Title
Permitted Elevations

Job No KA2413	Dwg No KA2413 - 303	Rev
Drawn PKB	Scale 1:100 @ A1 - 1:200 @ A3	
Date 17/08/2026	Status P L A N N I N G	

Permitted Elevations 1:100 @ A1
1:100 @ A1 1:200 @ A3

