


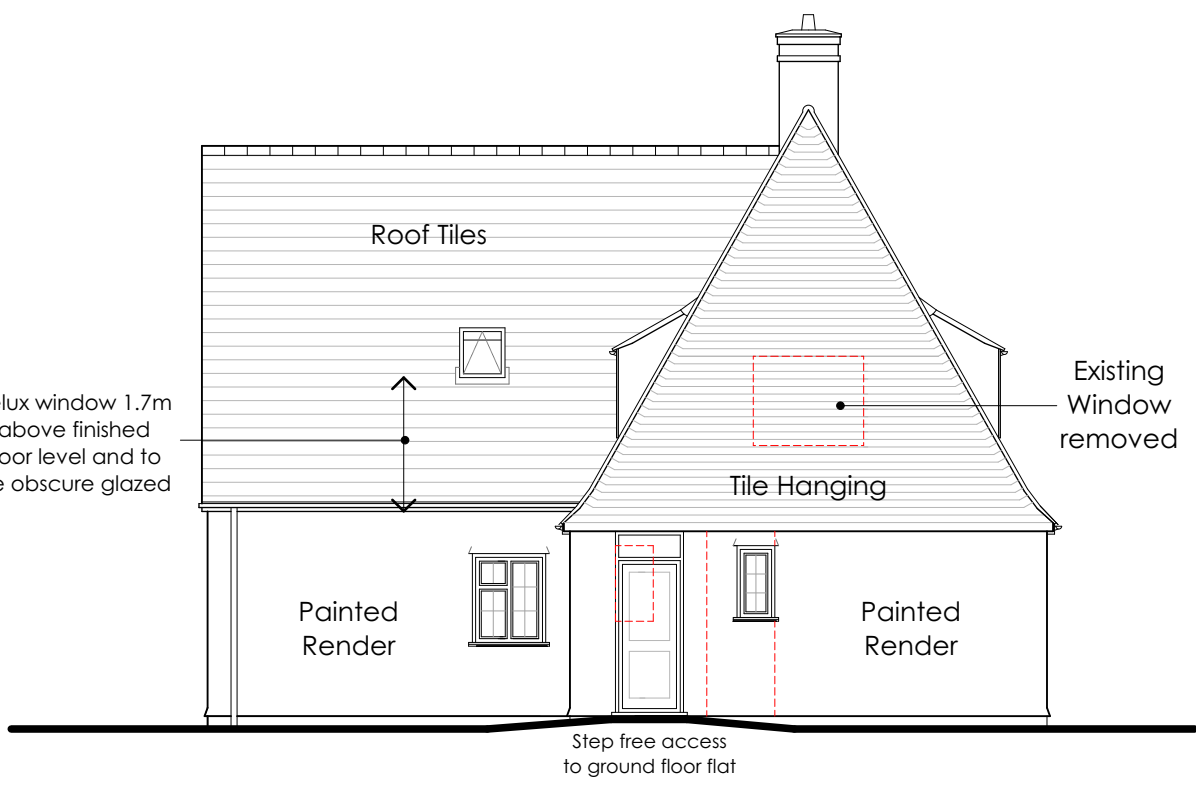


Front Elevation - South Facing Green Walk

Approved under Application REF 79822/APP/2025/3106



Side Elevation - West

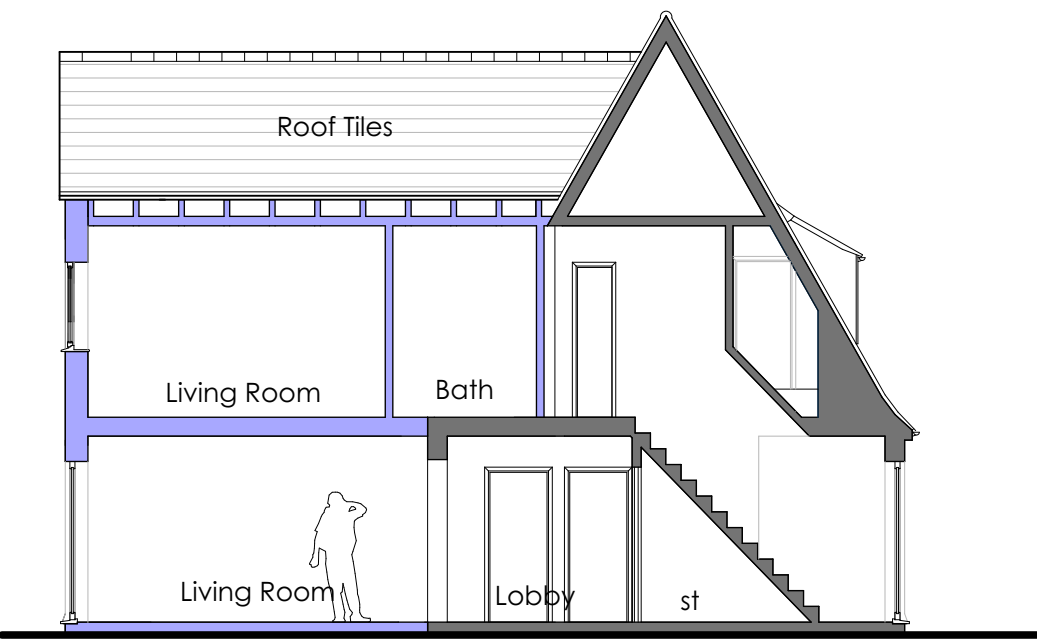


Section A-A

Do not scale drawing - Plans have been prepared from hand measured survey and accuracy cannot be guaranteed

This is not a survey drawing. The accuracy of this drawing may be reliant upon topographical information provided by a third party. Do not scale this drawing unless for planning purposes only. Used figured dimensions. Any discrepancies to be reported. Drawing to be read in conjunction with other relevant architectural drawings / consultants details, reports and specifications.

Rev	Date	Notes
A	28-07-26	Minor Revisions

This drawing is the copyright work of **Key Land Estates Architecture Ltd.** Unless formally assigned in writing

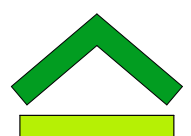

Key Land Estates
• A R C H I T E C T U R E •

52 Brook Street
Tring - Hertfordshire - HP23 5EF
T: +44(0)7968 031139
pburman@keylandestates.co.uk
www.keylandestates.co.uk

Project
23 Green Walk
Ruislip HA4 8NL

for
Ruislip Manor Cottage Society

Drawing Title
Proposed Elevations

Job No KA2413	Dwg No KA2413 - 306	Rev A
Drawn PKB	Scale 1:100 @ A1 - 1:200 @ A3	
Date 17/08/2026	Status P L A N N I N G	




Rear Elevation - North

Approved under Application REF 79822/APP/2025/3106




Side Elevation - East

Approved under Application REF 79822/APP/2025/3106

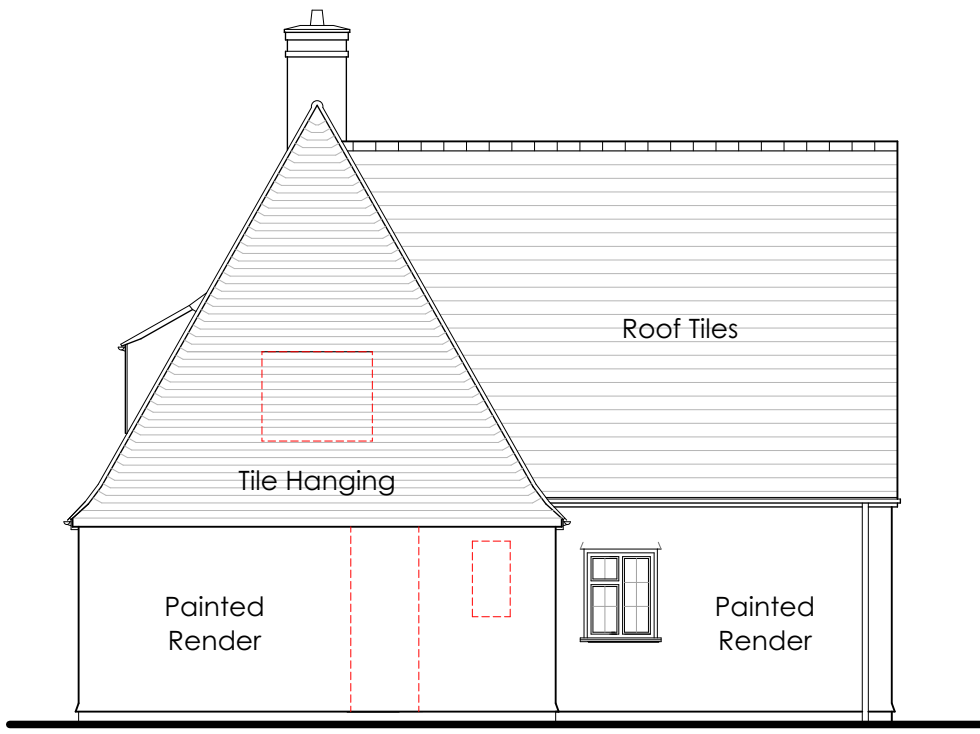


Side Elevation - East

Cycle Storage Detail 1:100 @ A1

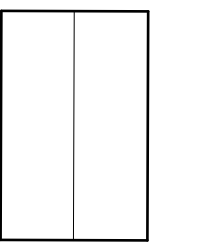


Roof Plan

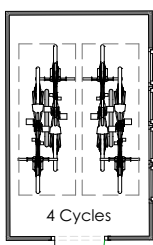


Floor Plan


Elevations

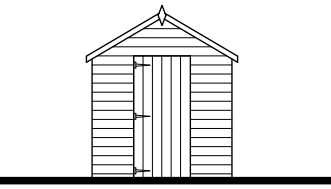


Front

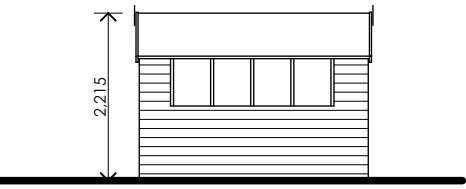

Side

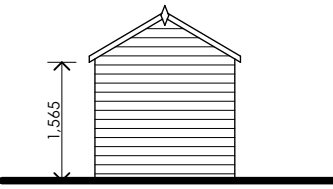

Rear

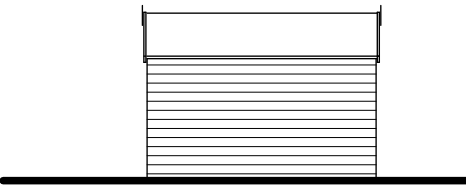

Side

Proposed Elevations 1:100 @ A1
1:100 @ A1 1:200 @ A3

