



Existing Elevations


0 1 2 3 4 5 10
1:100 @ A1 1:200 @ A3

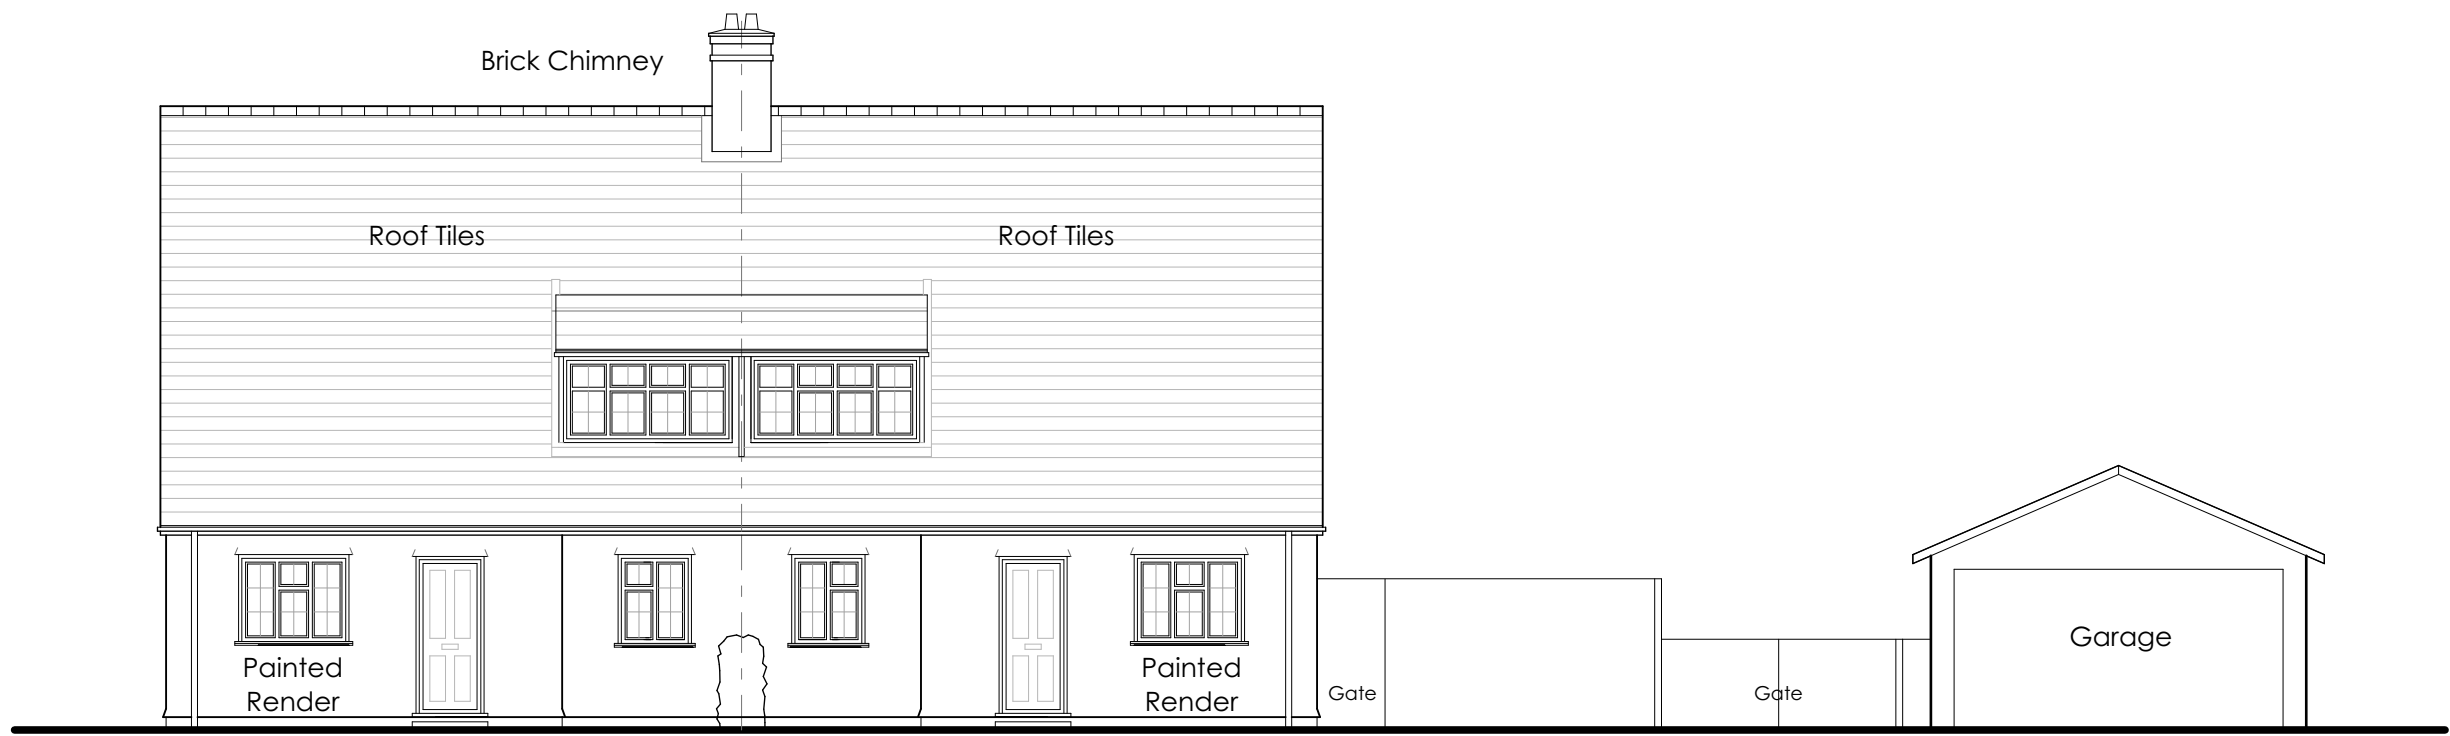


Front Elevation - South
Facing Green Walk

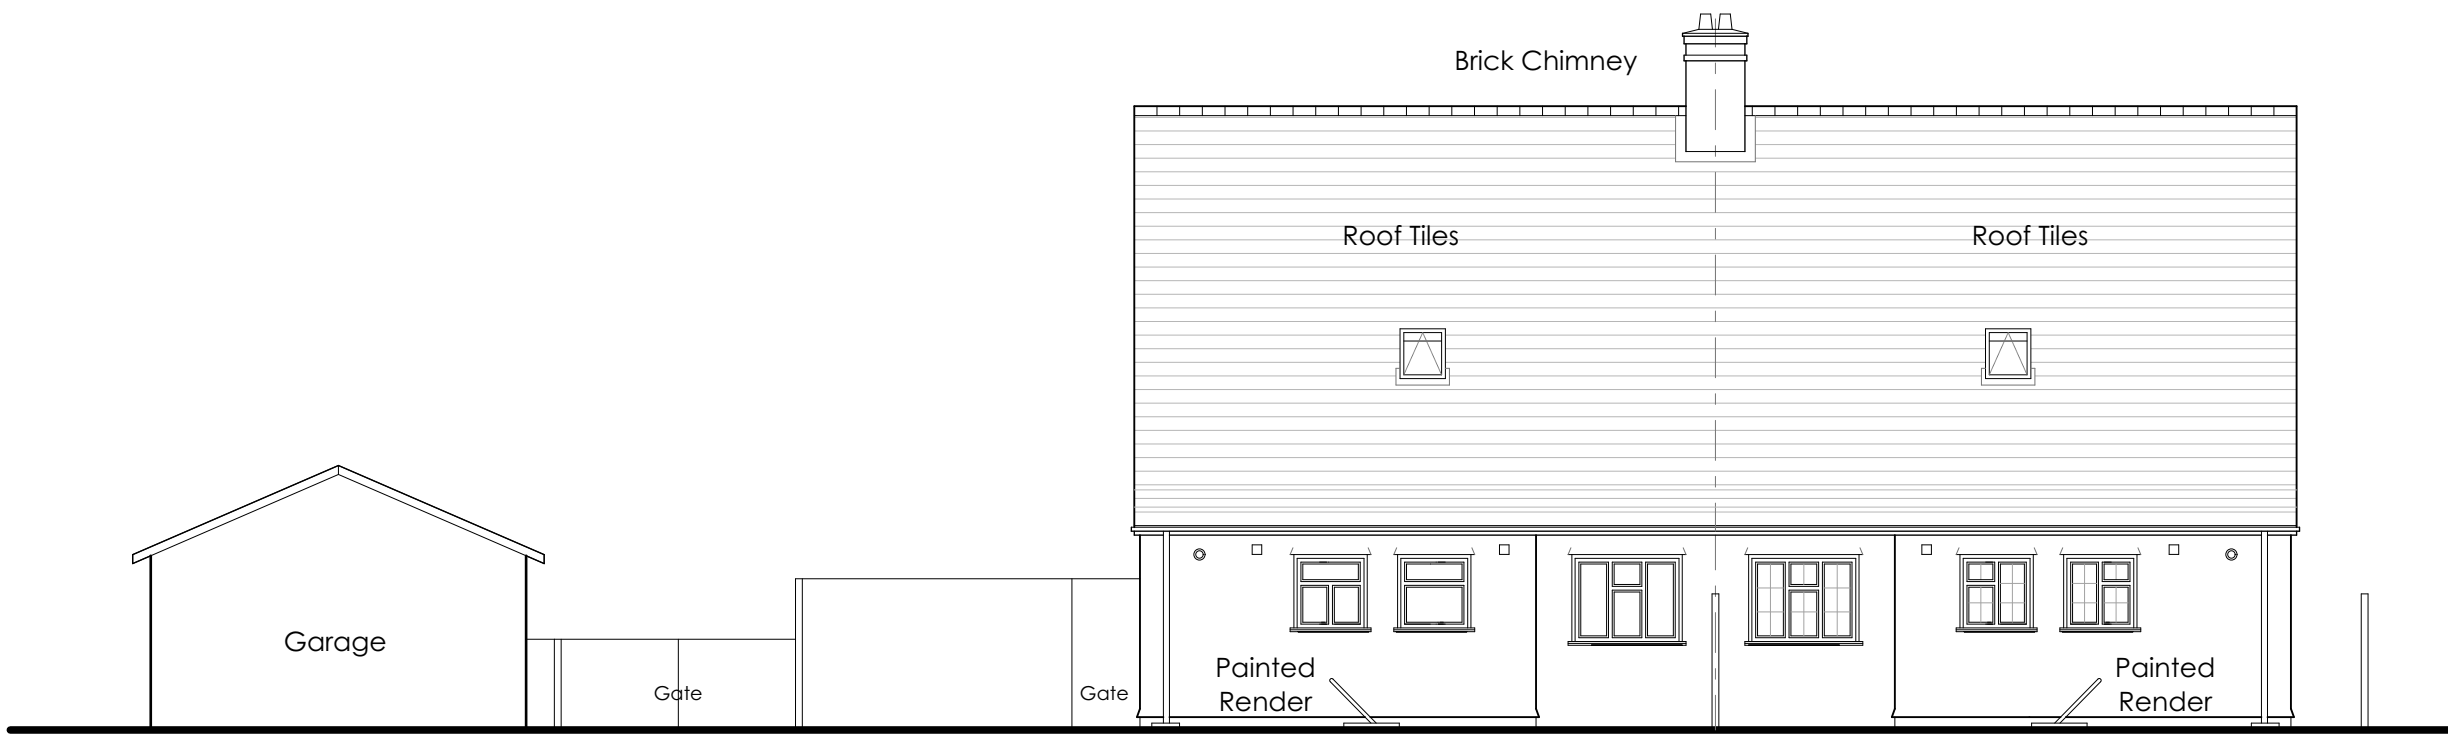


Rear Elevation - North

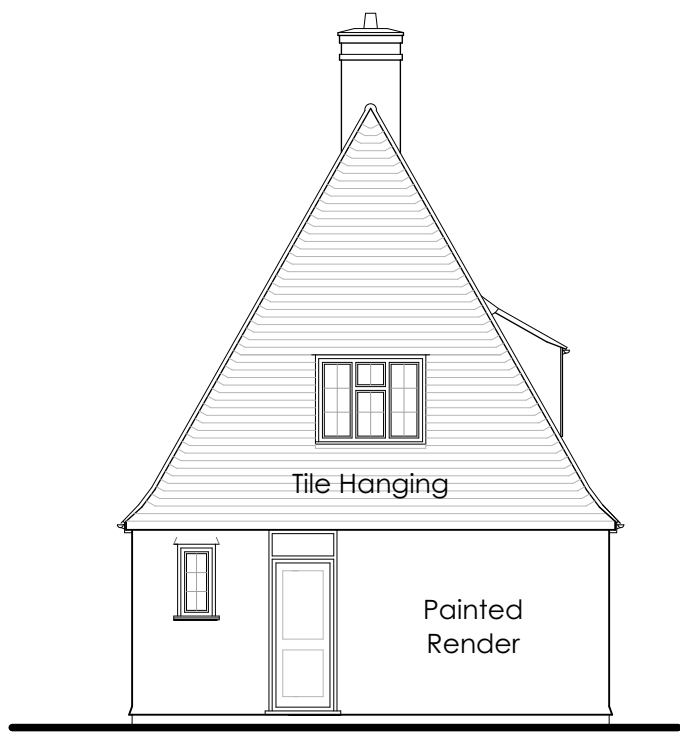


Side Elevation - West

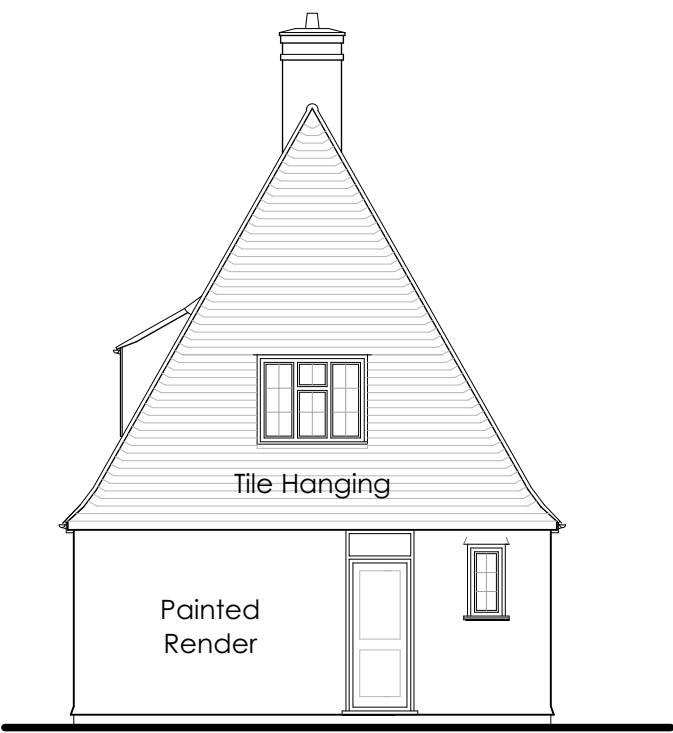

Side Elevation - East

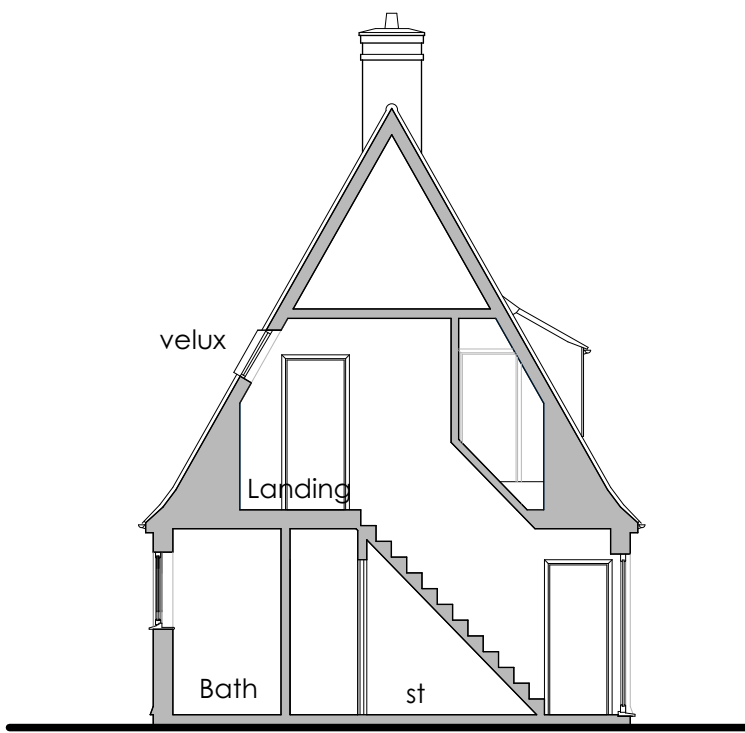


Section A-A

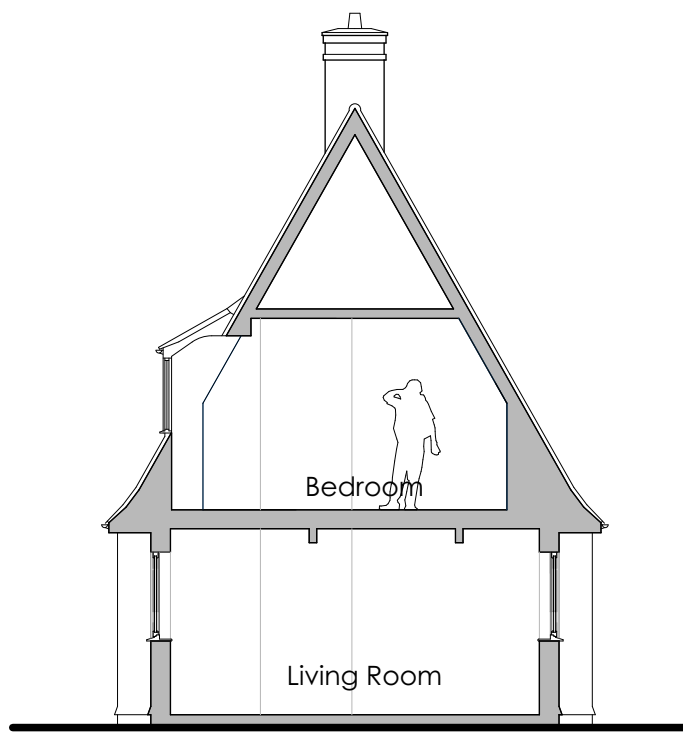

Section B-B

Do not scale drawing - Plans have been prepared from hand measured survey and accuracy cannot be guaranteed



This is not a survey drawing. The accuracy of this drawing may be reliant upon topographical information provided by a third party. Do not scale this drawing unless for planning purposes only. Used figured dimensions. Any discrepancies to be reported. Drawing to be read in conjunction with other relevant architectural drawings / consultants details, reports and specifications.

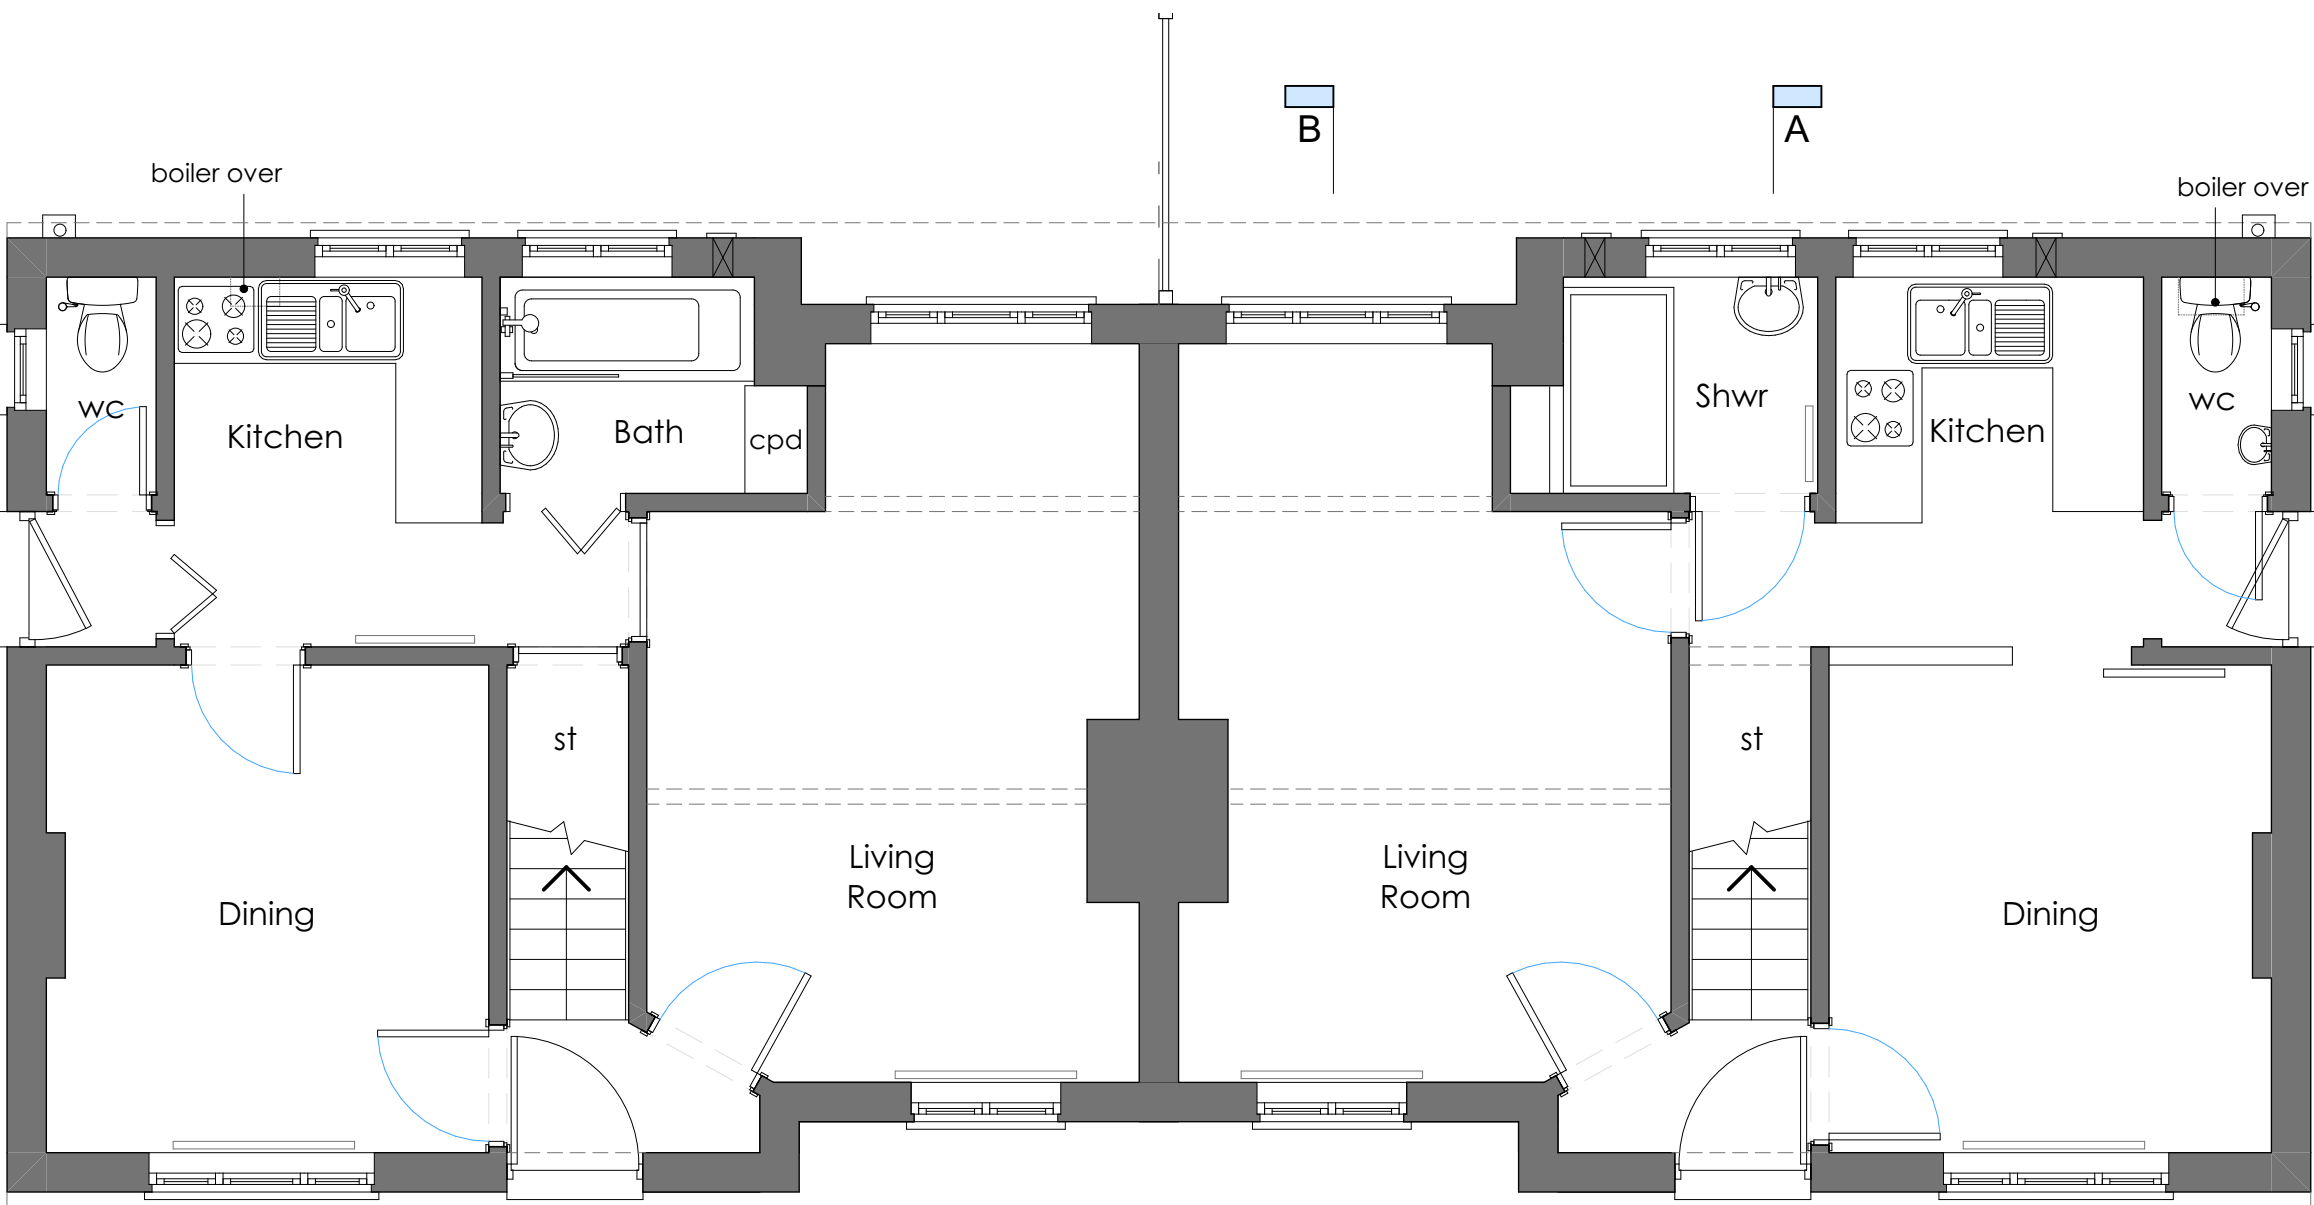

No 24

No 23

Ground Floor Plan

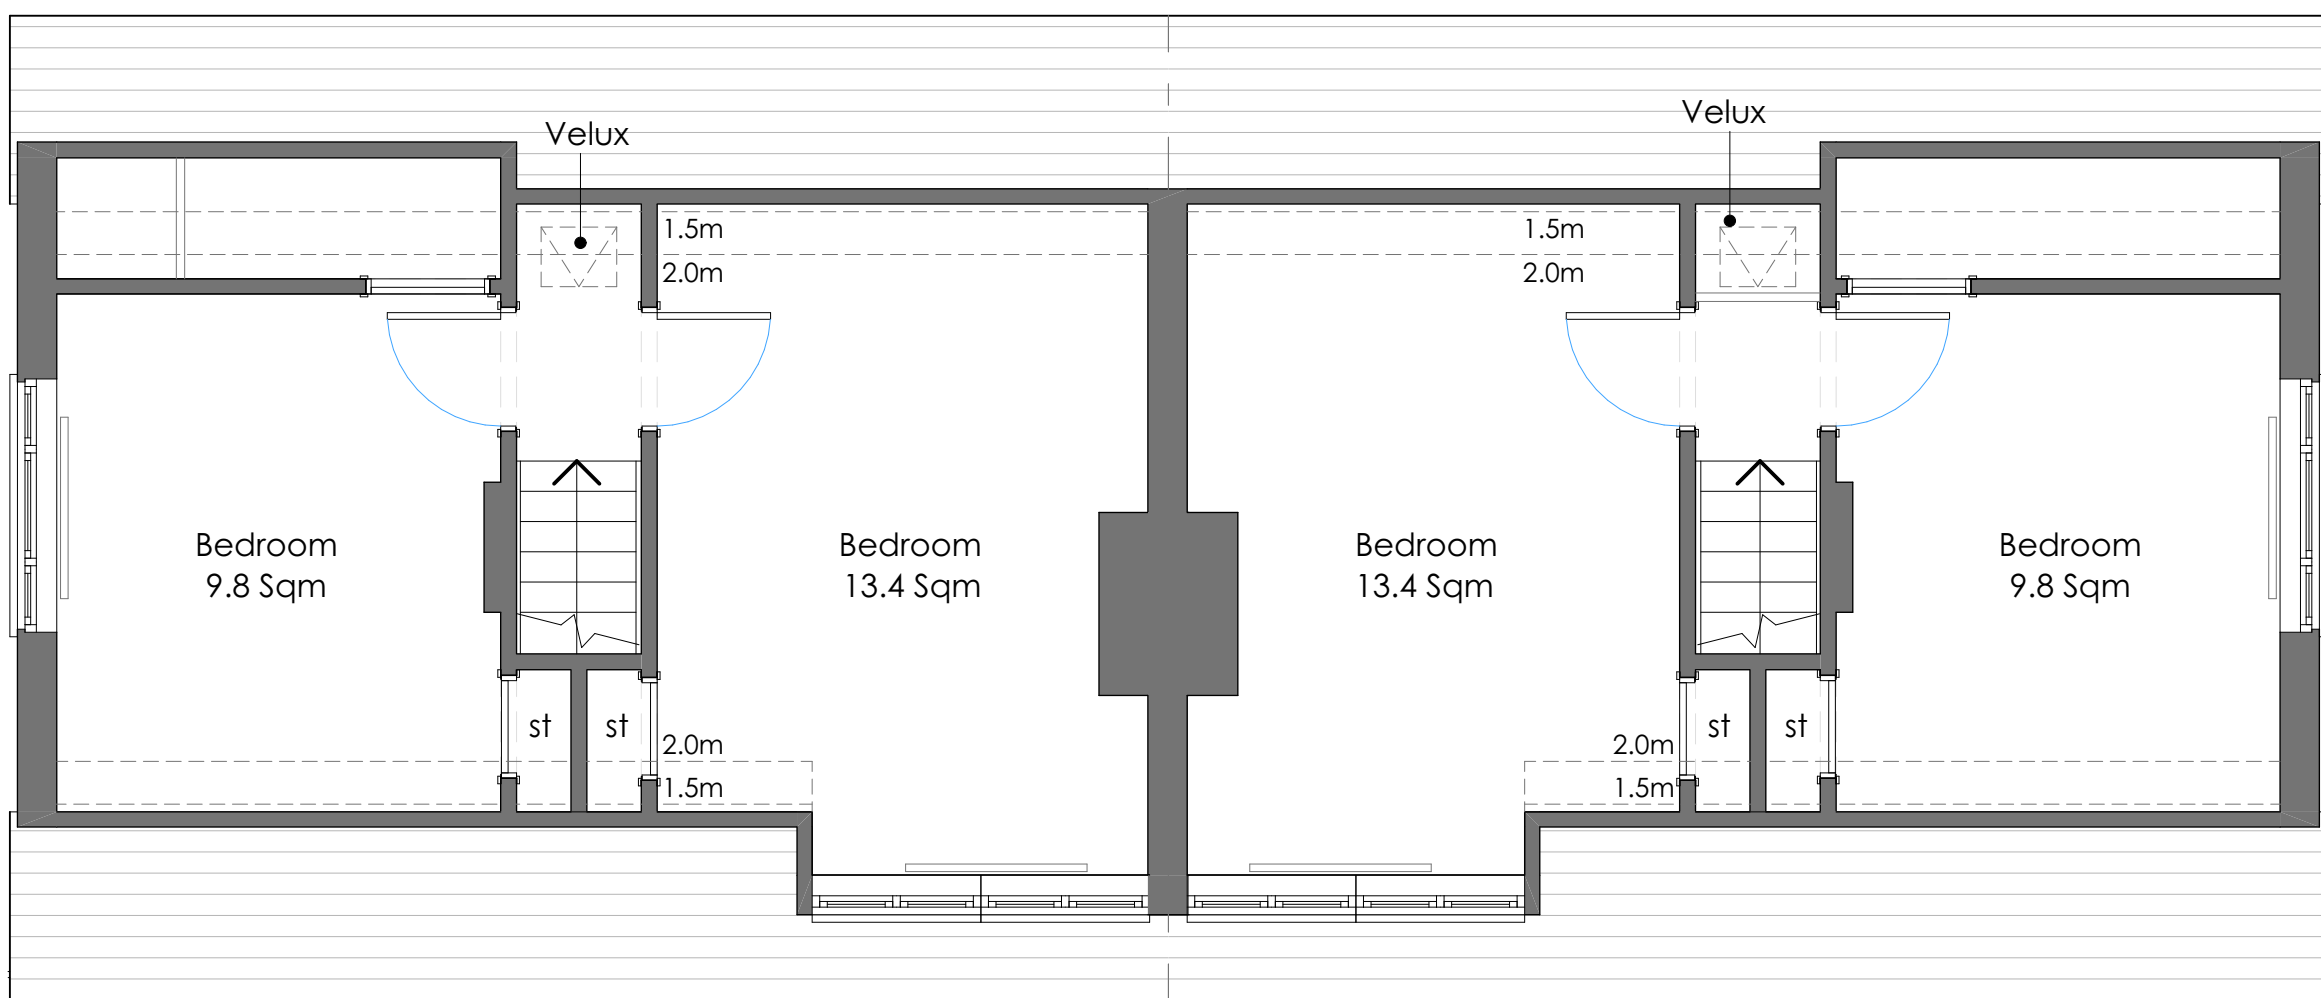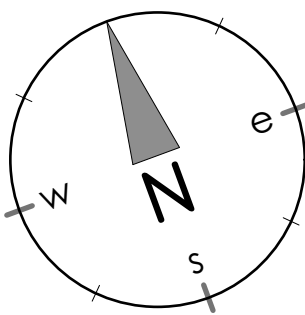

No 24

No 23

First Floor Plan

Existing Floor Plans 1:50 @ A1

1:50 @ A1 1:100 @ A3

1 2 3 4 5

Rev	Date	Notes
		This drawing is the copyright work of Key Land Estates Architecture Ltd . Unless formally assigned in writing



52 Brook Street
Tring - Hertfordshire - HP23 5EF
T: +44(0)7968 031139
pburman@keylandestates.co.uk
www.keylandestates.co.uk

Project
**23 Green Walk
Ruislip HA4 8NL**

for
Ruislip Manor Cottage Society

Drawing Title
**Existing Floor Plans &
Elevations**

Job No KA2413	Dwg No KA2413 - 309	Rev
Drawn PKB	Scale 1:100 @ A1 - 1:200 @ A3 1:50 @ A1 - 1:100 @ A3	
Date 17/08/2026	Status PLANNING	