



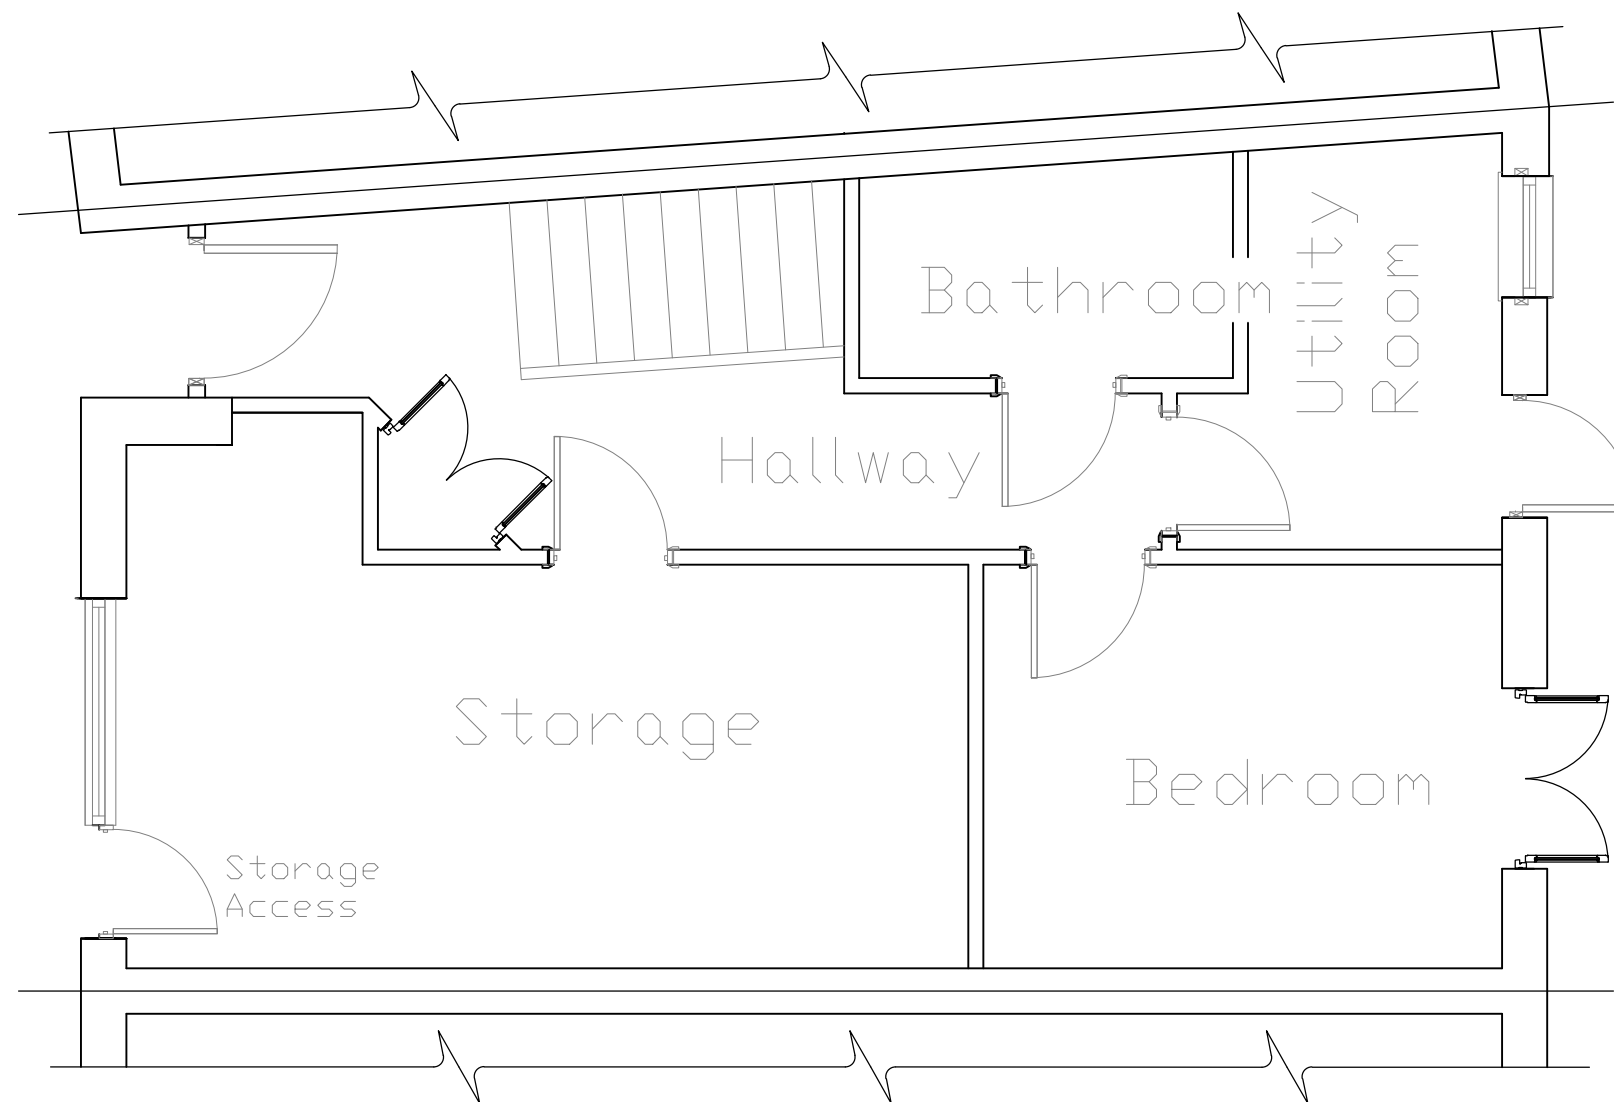

PROPOSED GROUND FLOOR
PLAN

 

This drawing is copyright and shall not be reproduced nor used for any other purpose without written permission of the authors.

Do not copy from this drawing, use figured dimensions only.

The drawing must be read in conjunction with all other related drawings and documentation.

It is the contractor's responsibility to ensure compliance with the Building Regulations.

It is the contractor's responsibility to check all dimensions on site, any discrepancy to be reported immediately.

Details and sizes shown are indicative only and are subject to confirmation by the relevant Specialist Sub-contractor.

Revision	Description	Date



CUBITCONSULTING
PROPERTY & CONSTRUCTION CONSULTANTS



13-21 Curtain Road
London
EC2A 3LT

Tel: 020 7253 5050
Fax: 020 7253 5056
Email: mail@cubitconsulting.co.uk
Website: www.cubitconsulting.co.uk

Project title: 20 Ballinger Way, Northolt UB5 6FQ		
Drawing Title: Proposed Ground Floor Plan		
Date: August 26	Scale: 1:50 @ A3	
Drawn By: CC		
Job No: 20BW	Drawing No: 200	Rev:

This drawing must not be reproduced in whole or part without written consent
Do not scale from this drawing. Written dimensions to be checked on site