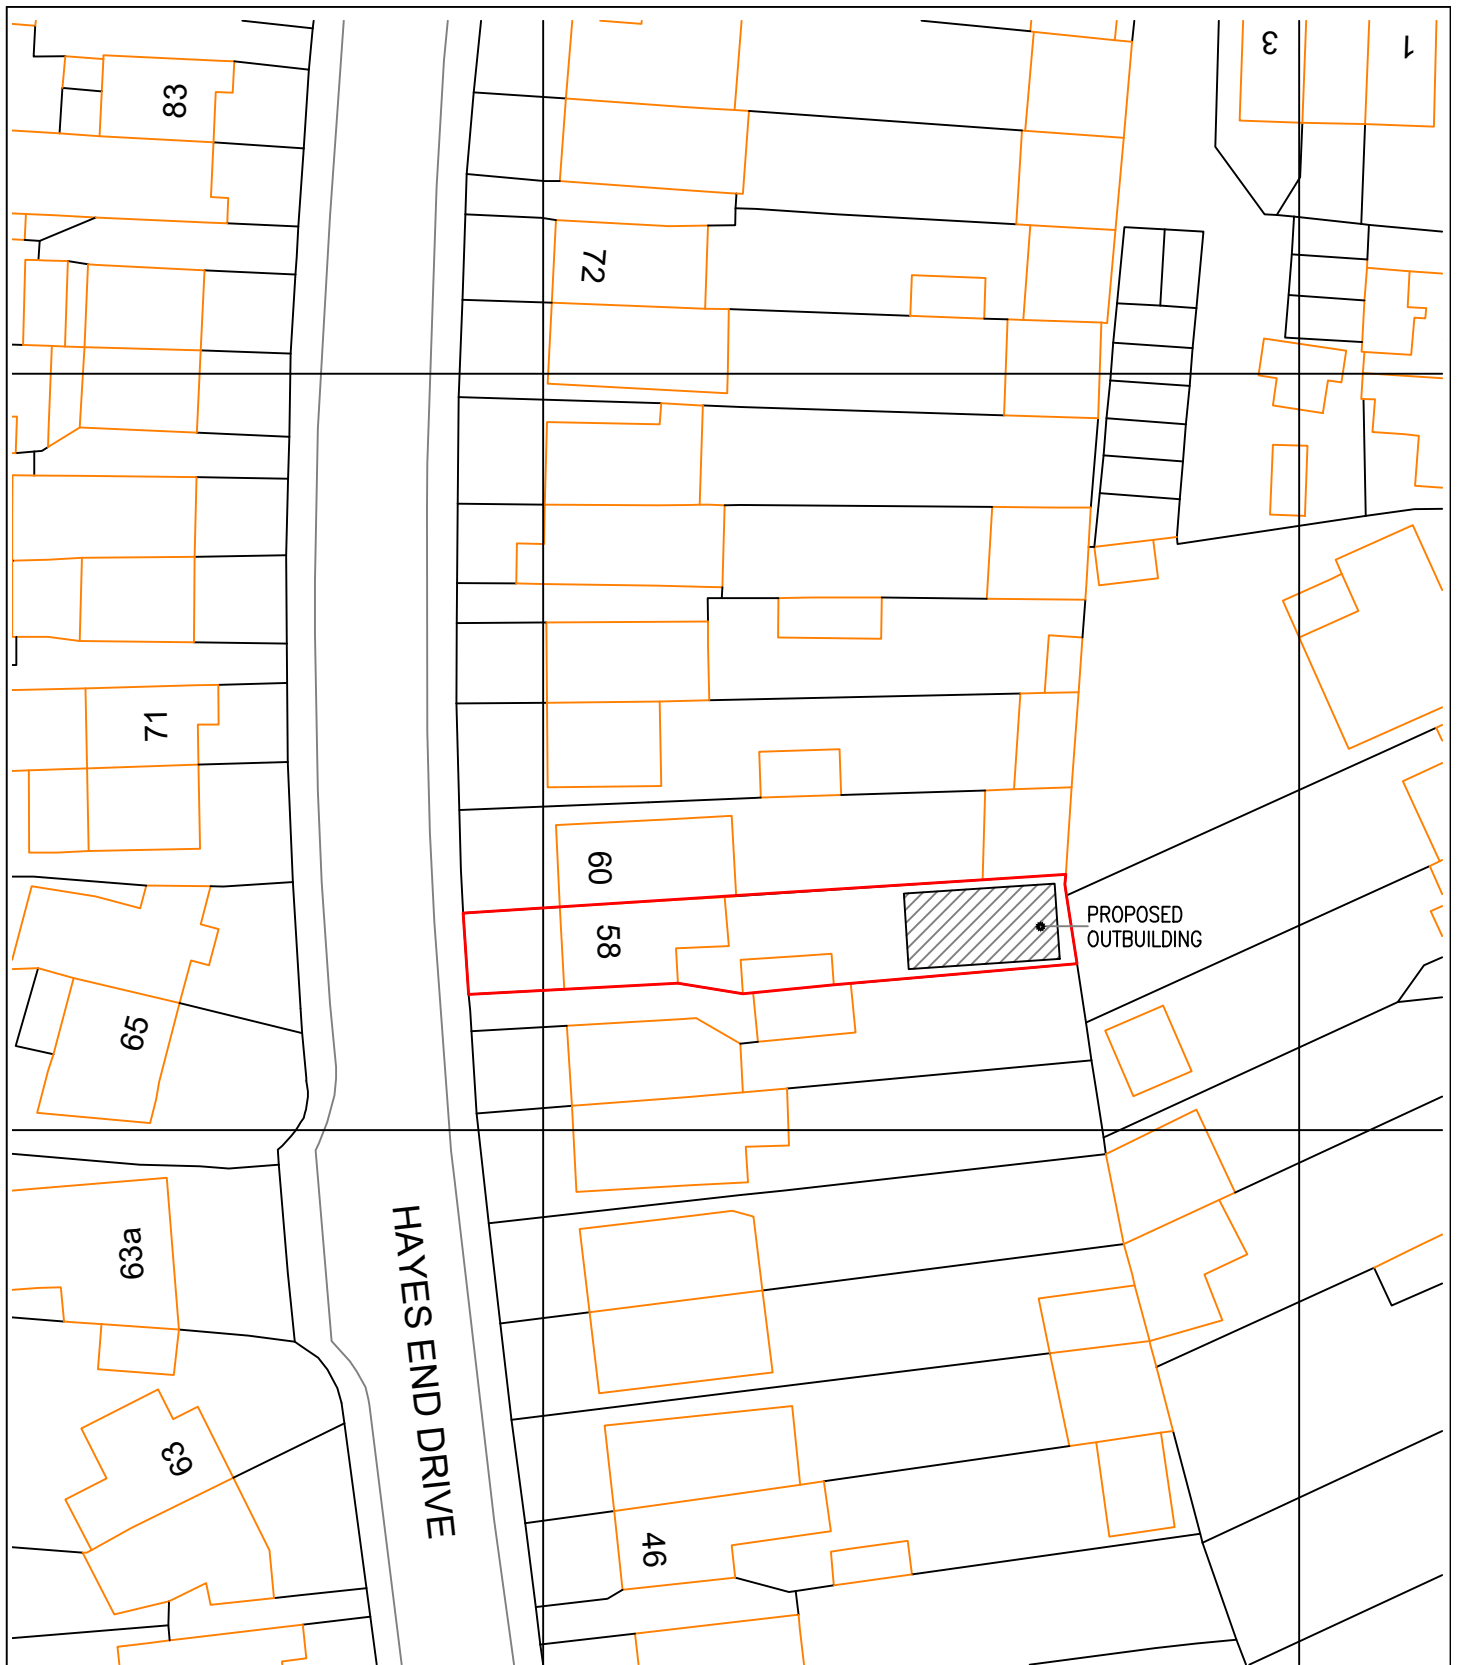


Project PROPOSED OUTBUILDING AT 58 HAYES END DRIVE HAYES UB8 8HD		Drawing SITE PLAN	
Scale 1/500 @A4	Date AUG. 2026	Drawing No. J/695/SP1-58	
Drawn			