





SCALE - 1 : 100.

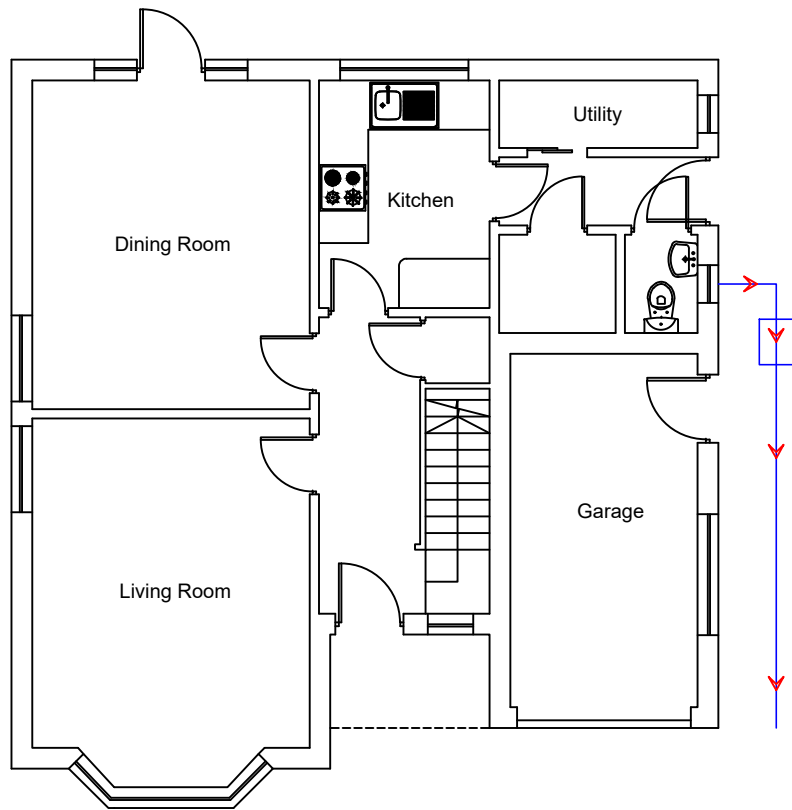

EXISTING GROUND FLOOR PLAN

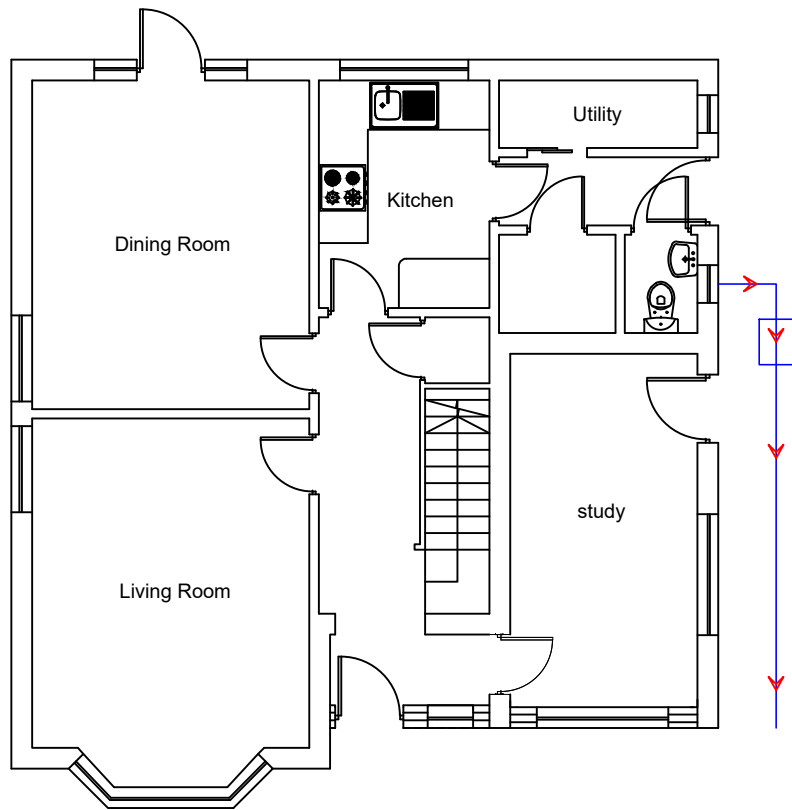

PROPOSED GROUND FLOOR PLAN

M C S DESIGN Architectural Services Millennium Creative Services Design Rivendell, 8A PRIORY Lane, Bracknell, RG42 2JU	client MR. DALVINDER SINGH	site 277 CHURCH ROAD, HAYES, UB3 2LQ	project HIP TO GABLE CONVERSION AND GARAGE CONVERSION	title EXISTING AND PROPOSED GROUND FLOOR PLANS	status: CERTIFICATE OF LAWFUL USE APPLICATION	scale 1:100 @ A3	drawn Kaleem Janjua B.Arch.
					drawing number: SINGH/PLAN/003	date 28th August 2026	revision