






SCALE - 1 : 100.

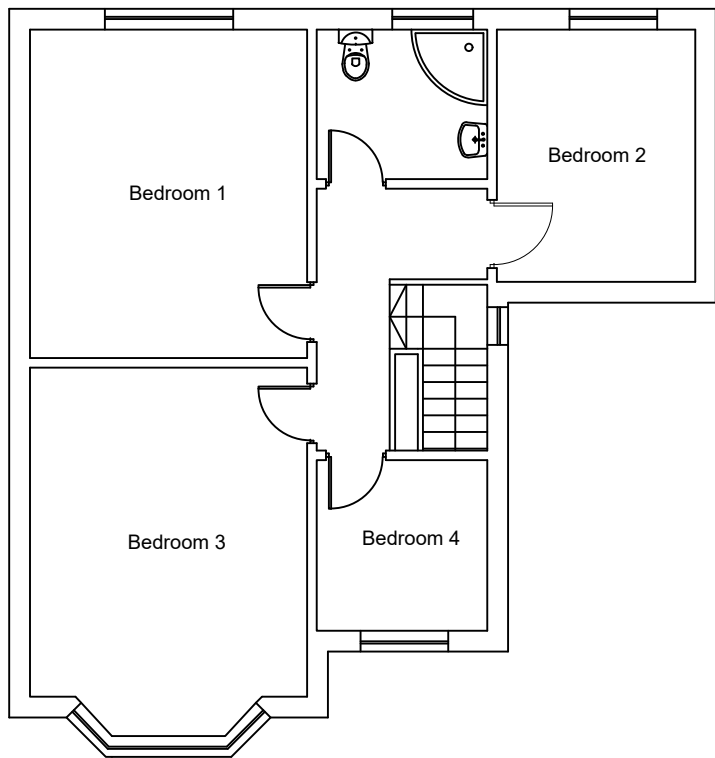

EXISTING FIRST FLOOR PLAN

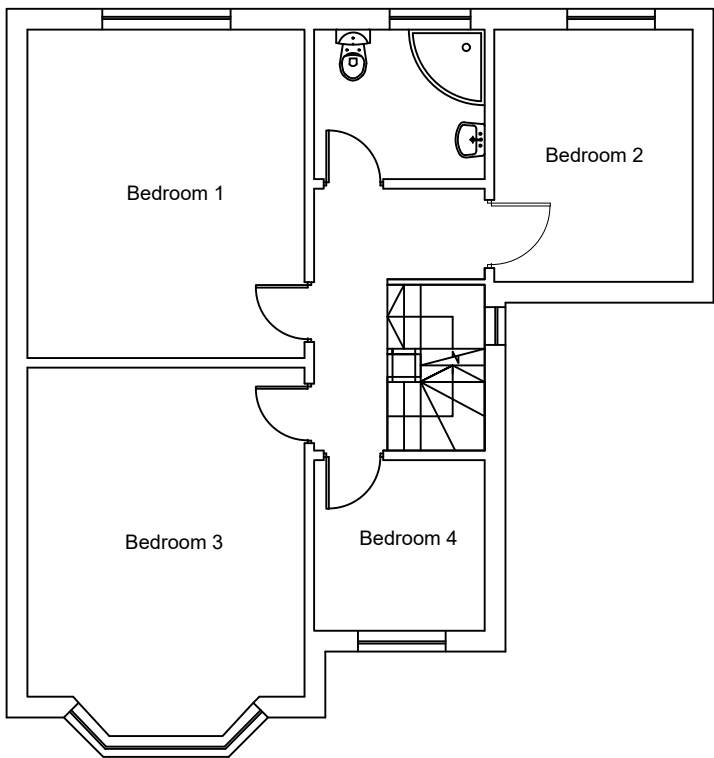

PROPOSED FIRST FLOOR PLAN

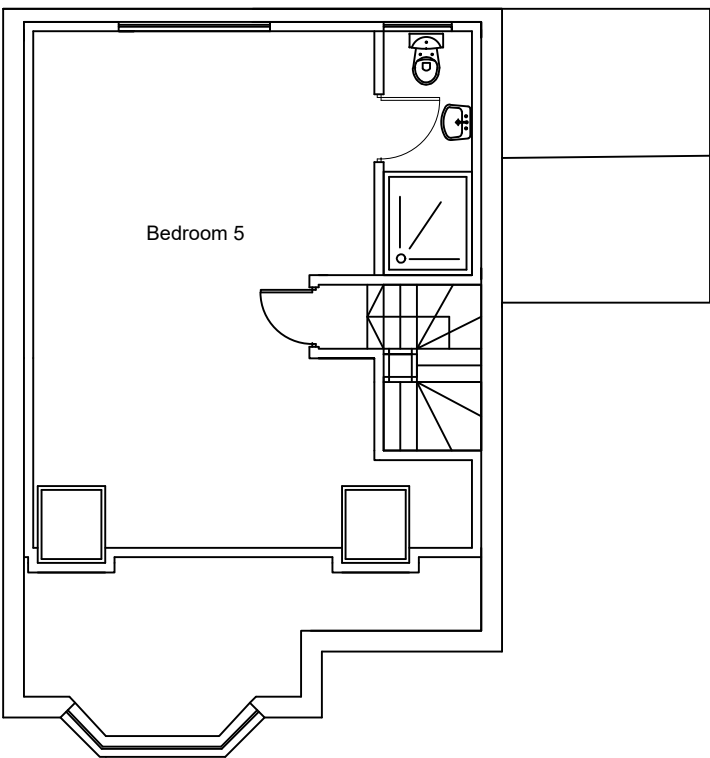

PROPOSED LOFT FLOOR PLAN

M C S DESIGN Architectural Services Millennium Creative Services Design Rivendell, 8A PRIORY Lane, Bracknell, RG42 2JU	mob: 07989319224 tel: 0333 006 5529 fax: 0333 006 5529 www.mcsdesignservices.co.uk email: info@mcsdesignservices.co.uk	client MR. DALVINDER SINGH	site 277 CHURCH ROAD, HAYES, UB3 2LQ	project HIP TO GABLE CONVERSION AND GARAGE CONVERSION	title EXISTING AND PROPOSED UPPER FLOOR PLANS	status: CERTIFICATE OF LAWFUL USE APPLICATION	scale 1:100 @ A3	drawn Kaleem Janjua B.Arch.
						drawing number: SINGH/PLAN/004	date 28th August 2026	revision