



Note: The Drawings is for planning purpose and should not be used for construction.
All dimensions should be confirmed on site and any deviation should be reported back to designer.


BW Brickwork

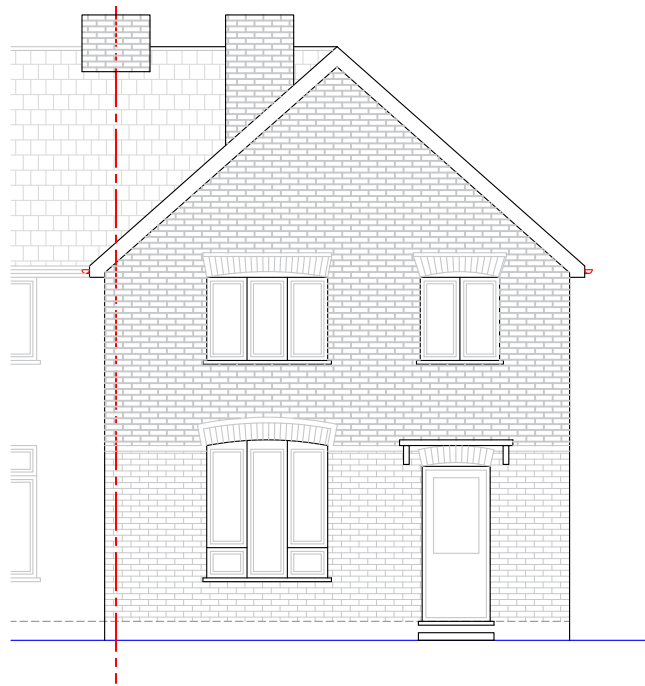

Existing Front Elevation

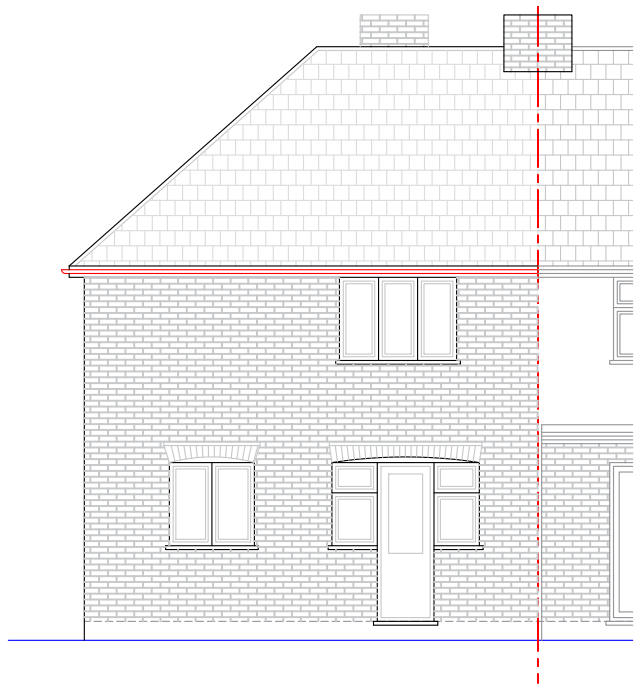

Existing Rear Elevation

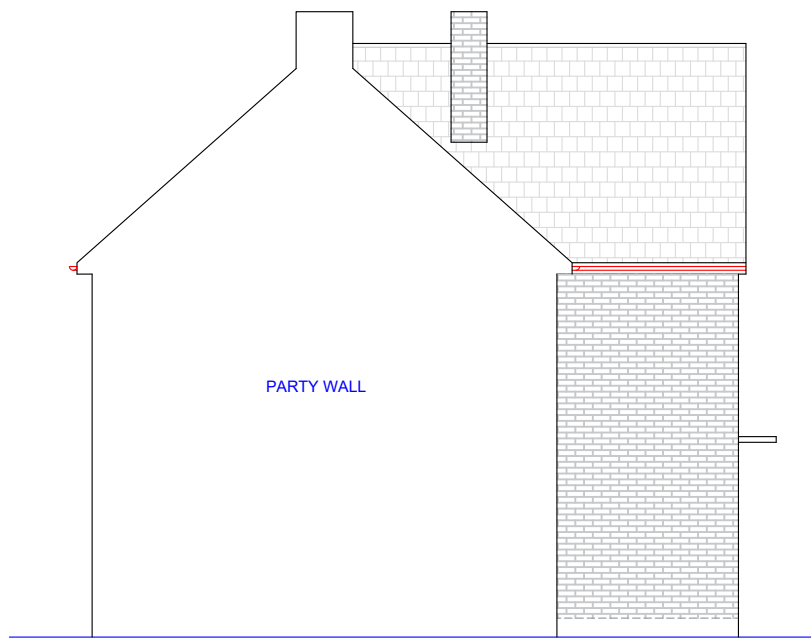

Existing Side Elevation (LHS)



Existing Side Elevation (RHS)

Proposed Development:
Loft Extension

Site Address:
2 St. Marys Road
Hayes
UB3 2JW


Revisions:

Rev	Date	Description
A	03/06/2026	

Drawing Description:
Existing Elevations

Drawing No:
ART/2026/LE2SR/EE

Scale: 1:100
Paper Size: A3
Sheet No: 3 of 7

 

ART CONSULTANTS (UK) LTD
113 LONG LANE
STANWELL
TW19 7AL
M:07960071377
E: ARTCONSULTANTSUK@GMAIL.COM