



Note: The Drawings is for planning purpose and should not be used for construction.
All dimensions should be confirmed on site and any deviation should be reported back to designer.


BW Brickwork

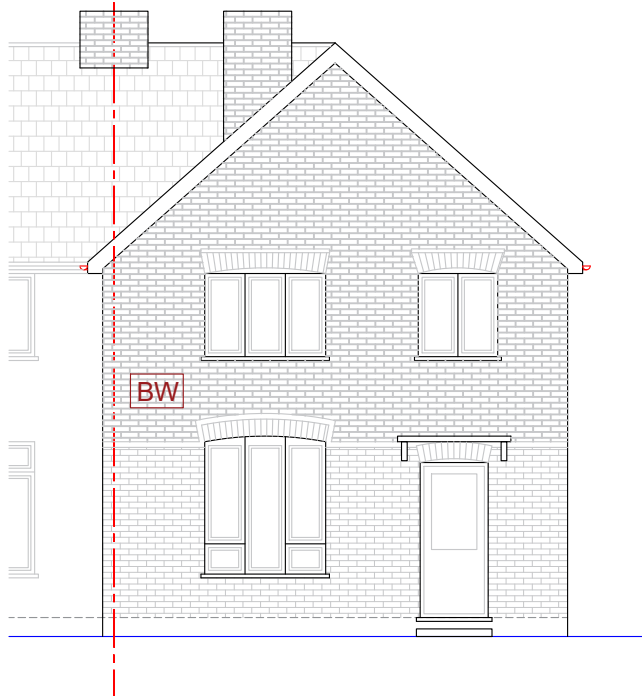


Proposed Front Elevation - No Change

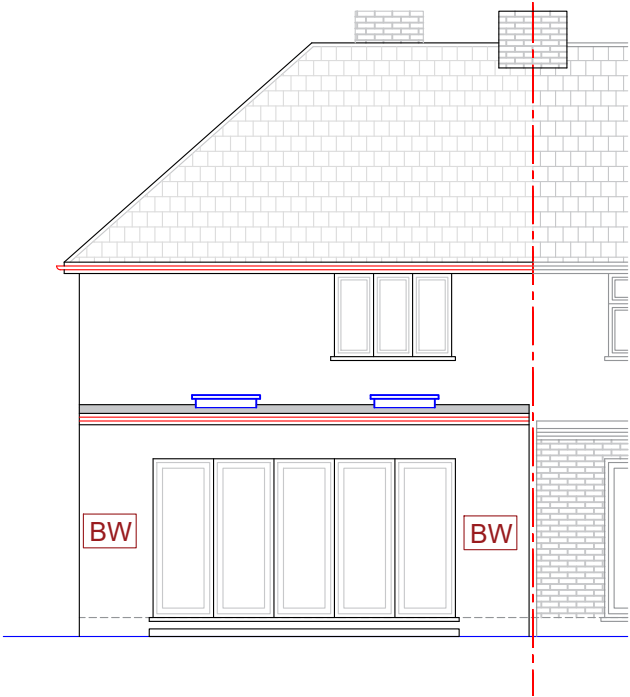

Proposed Rear Elevation

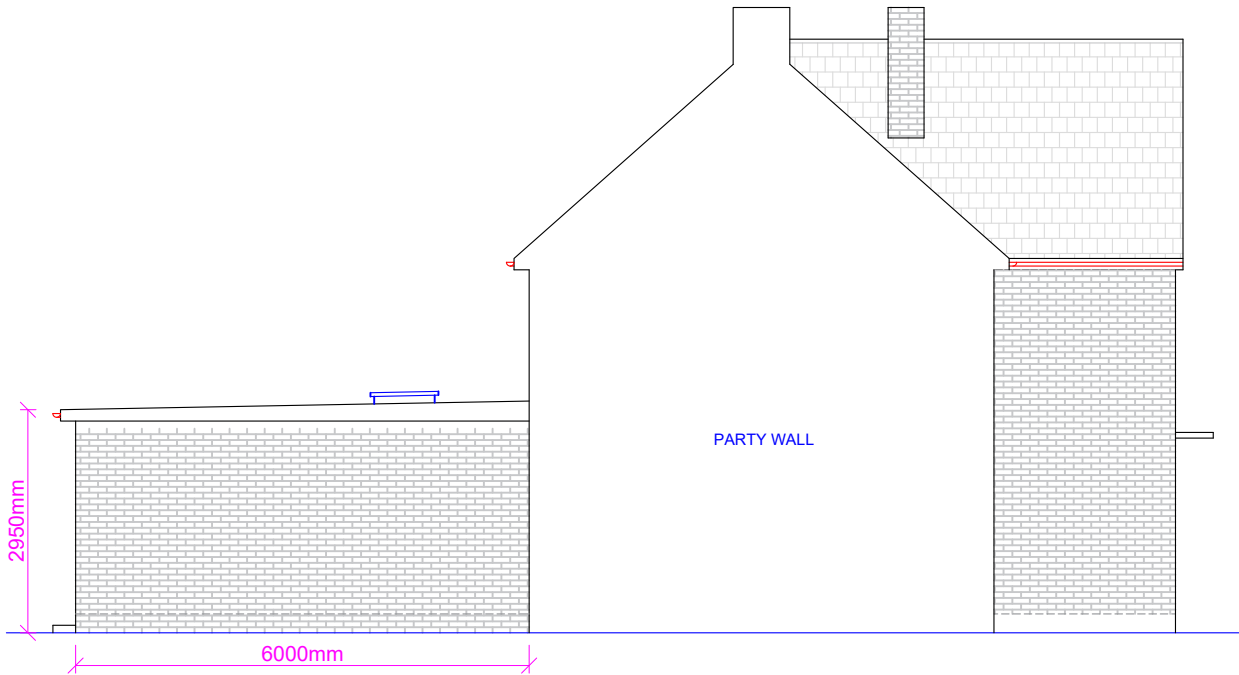

Proposed Side Elevation (LHS)

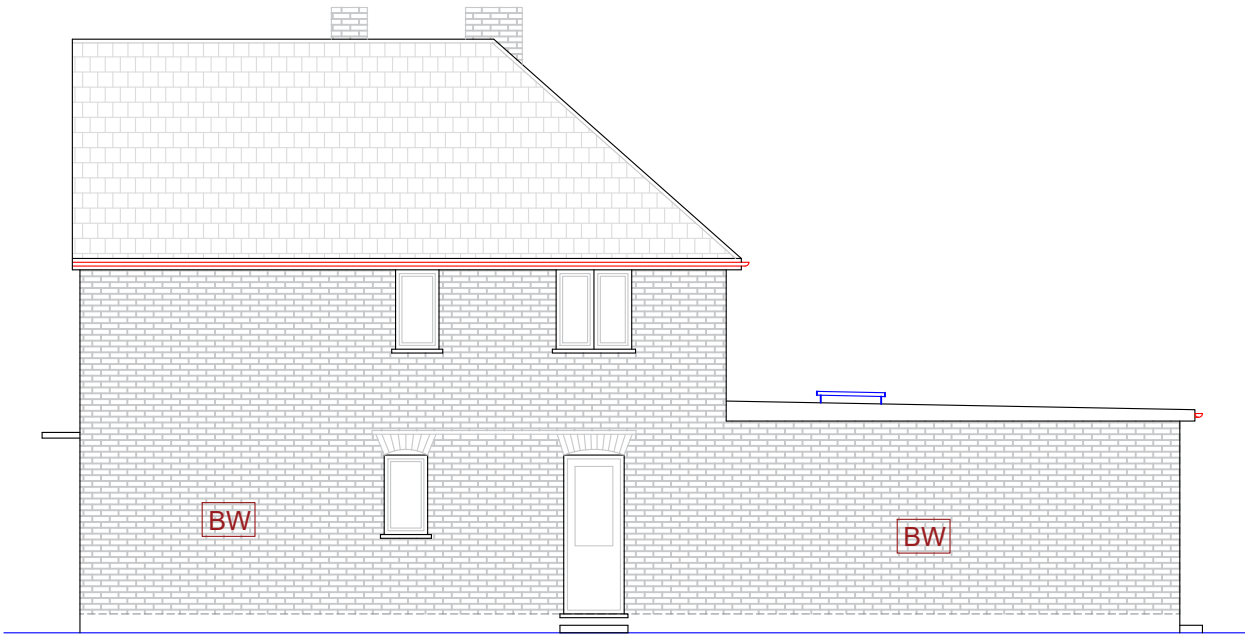

Proposed Side Elevation (RHS)

Proposed Development:
Single Storey Rear Extension

Site Address:
2 St. Mary's Road
Hayes
UB3 2JW

Revisions:

Rev	Date	Description
A	03/06/2026	

Drawing Description:
Proposed Elevations

Drawing No:
ART/2026/RE2SR/PE

Scale: 1:100
Paper Size: A3
Sheet No: 4 of 7



ART CONSULTANTS (UK) LTD
113 LONG LANE
STANWELL
TW19 7AL
M:07960071377
E: ARTCONSULTANTSUK@GMAIL.COM