




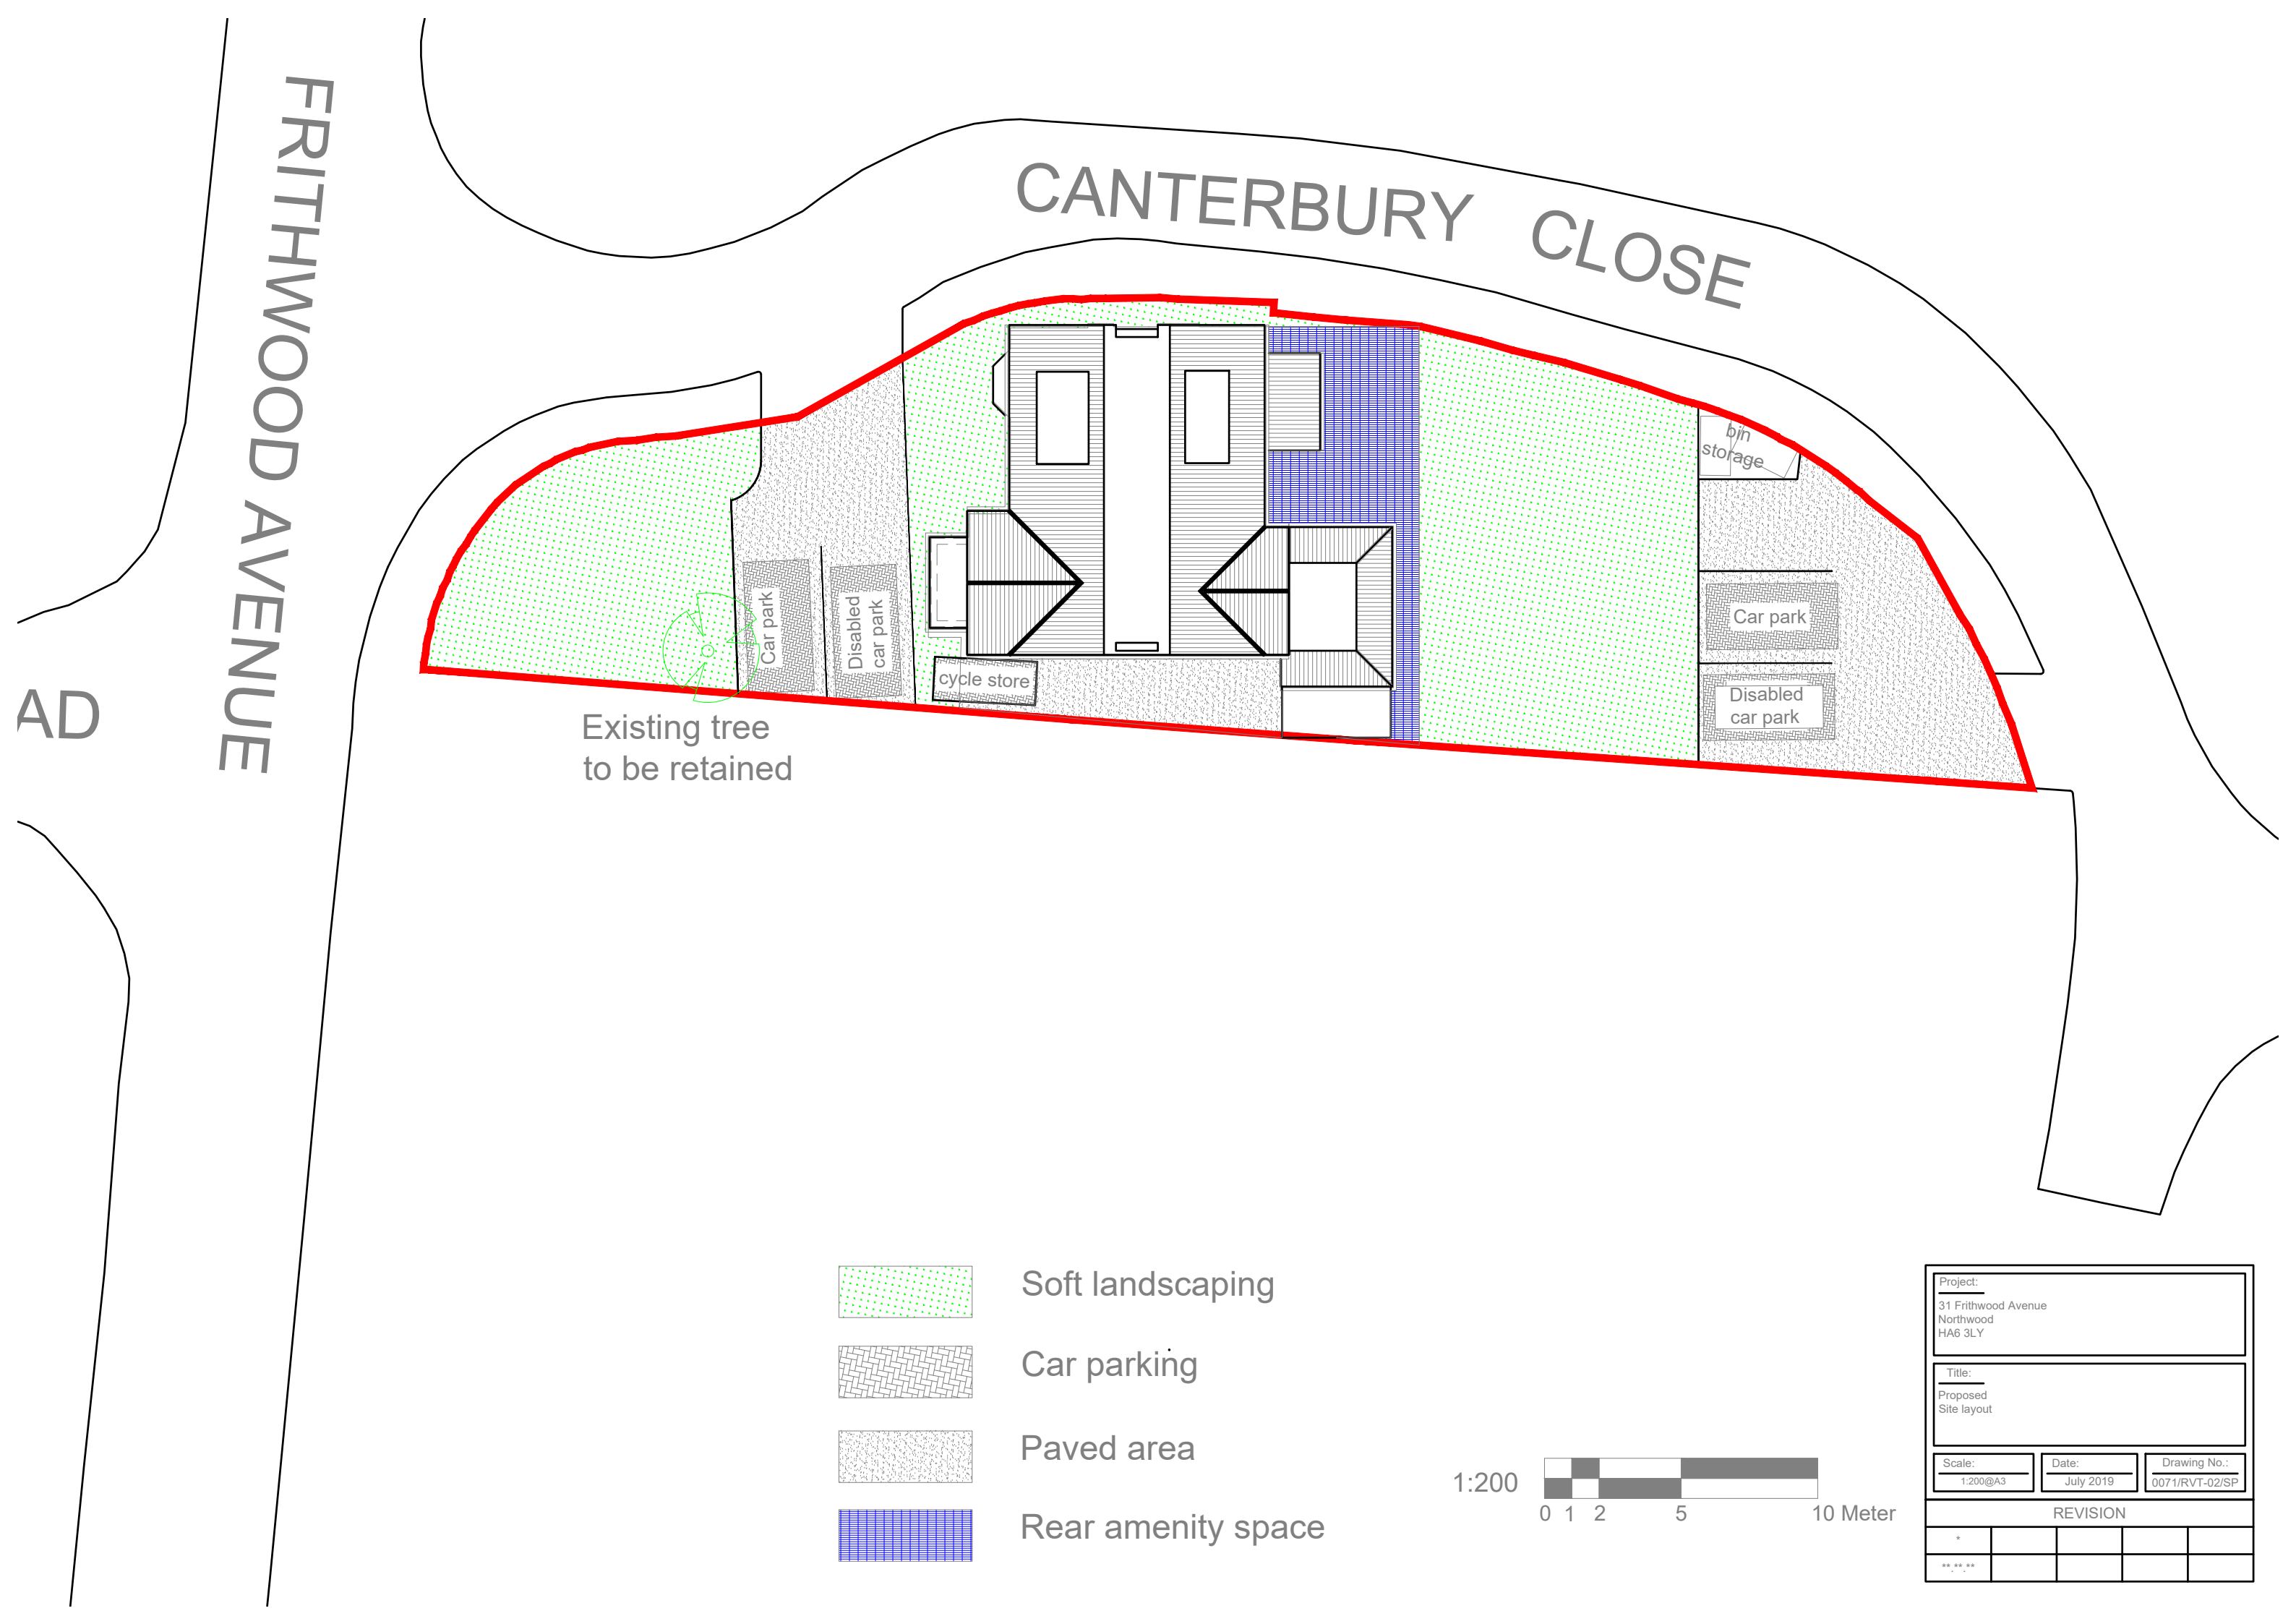

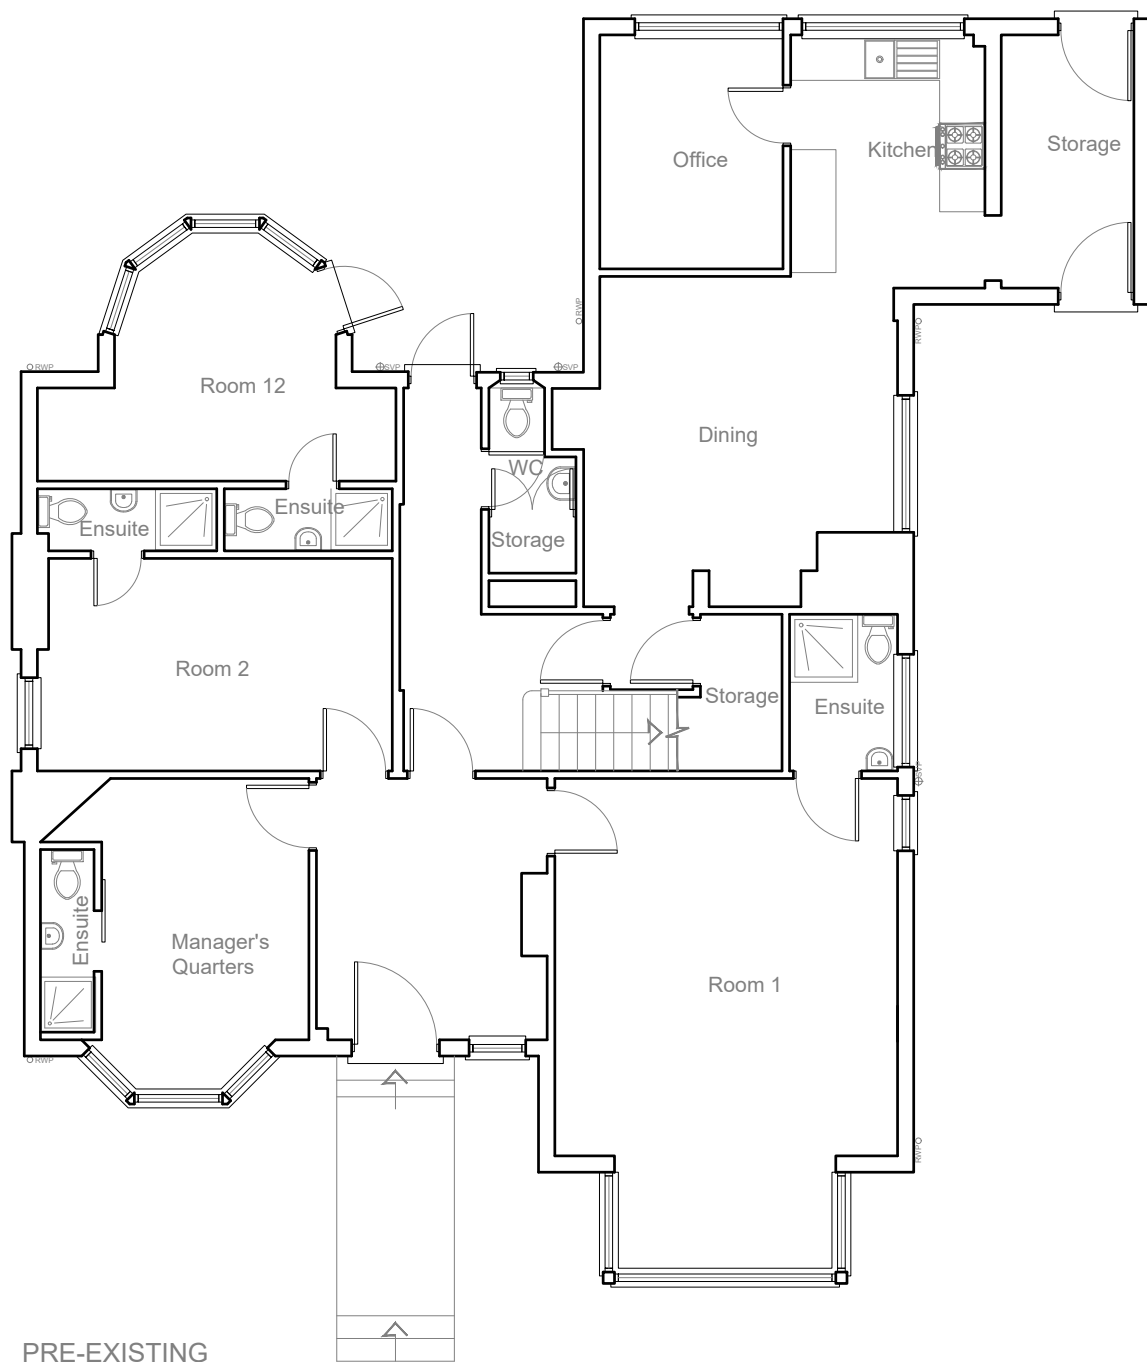


PRE-EXISTING
GROUND FLOOR PLAN 1:100

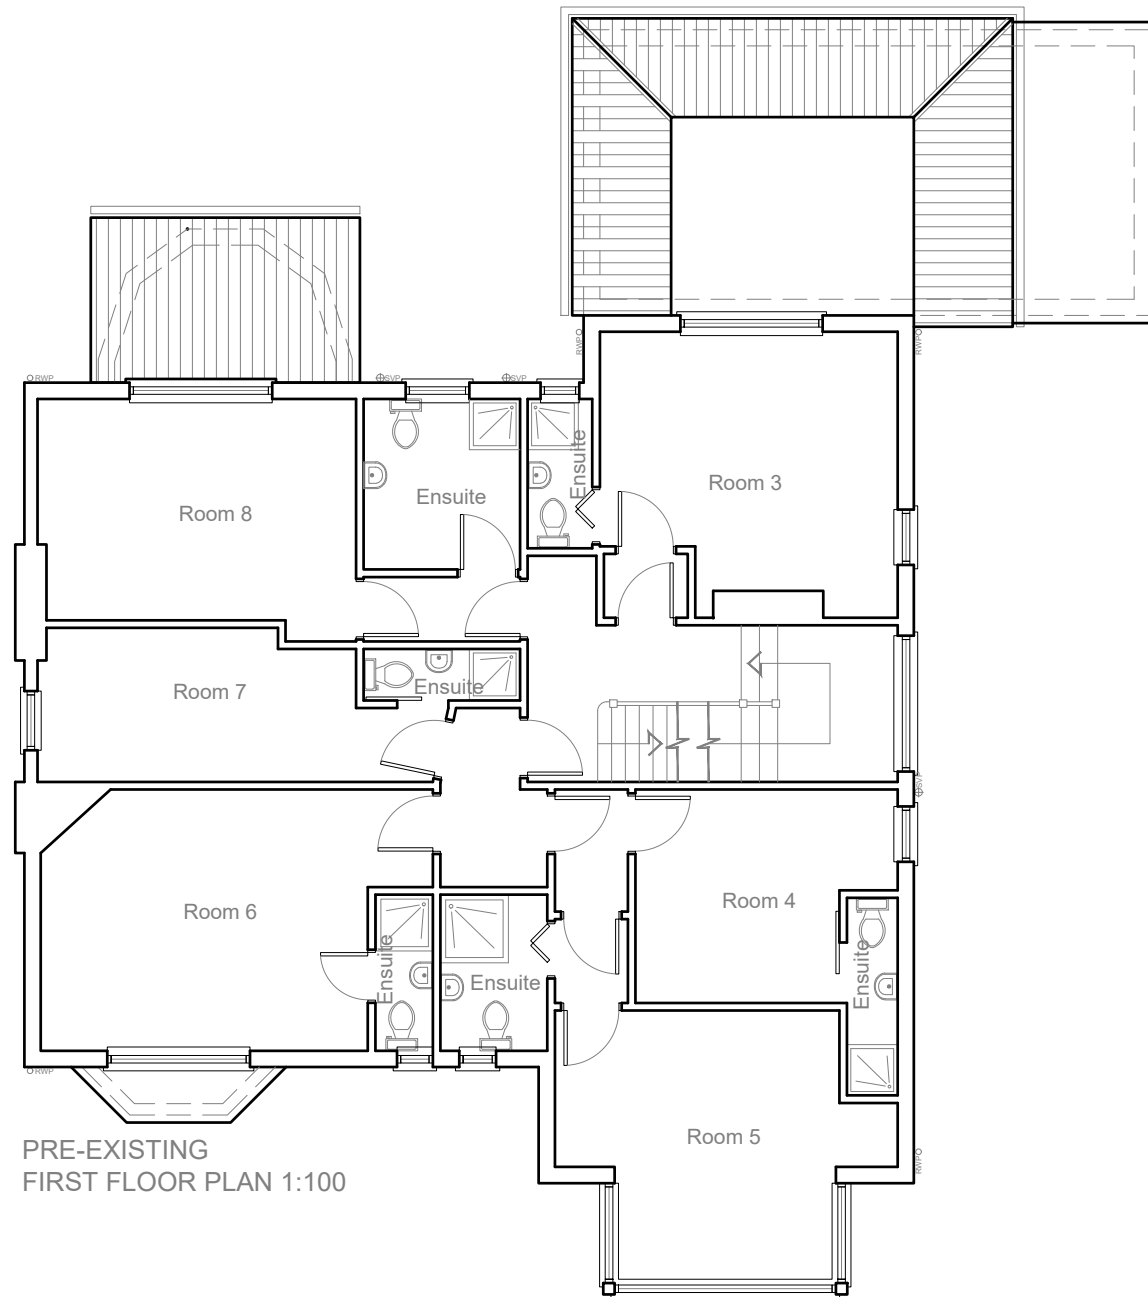


PRE-EXISTING
FIRST FLOOR PLAN 1:100

1:100

 

Project: 31 Frithwood Avenue Northwood HA6 3LY				
Title: Pre-Existing Ground floor plan First floor plan				
Scale: 1:100@A3	Date: July 2019	Drawing No.: 0071/RVT-03/SP		
REVISION				
*				
** ** *				

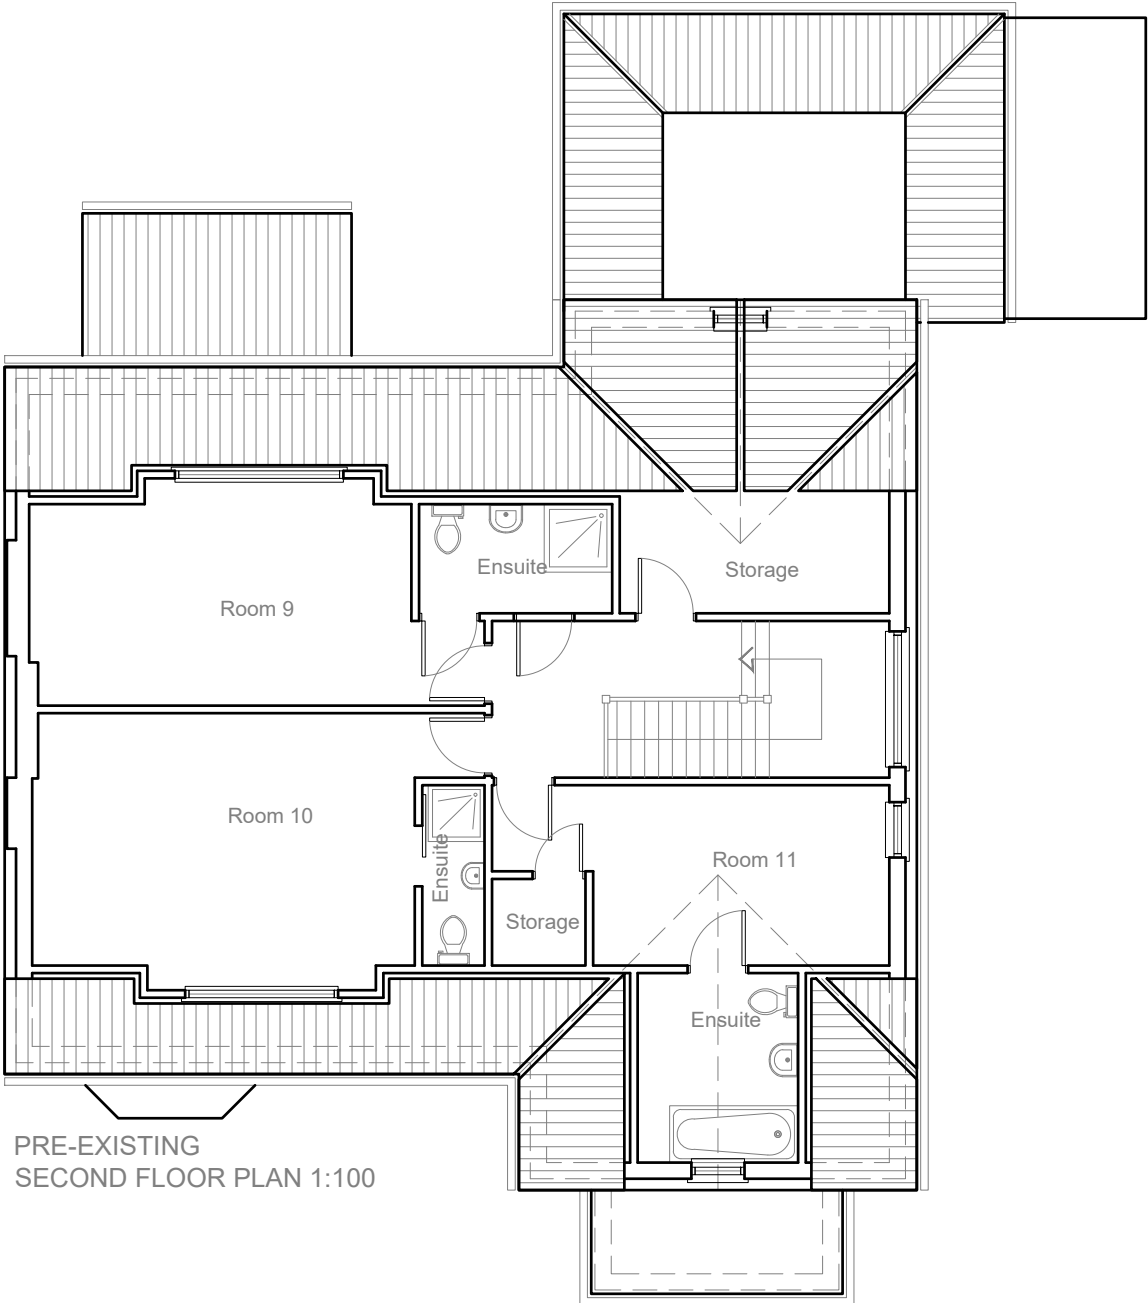

PRE-EXISTING
SECOND FLOOR PLAN 1:100


1:100



Project: 31 Frithwood Avenue Northwood HA6 3LY				
Title: Pre-Existing Second floor plan				
Scale: 1:100@A3		Date: July 2019		Drawing No.: 0071/RVT-04/SP
REVISION				
*				
** ** *				




PRE-EXISTING
FRONT ELEVATION 1:100

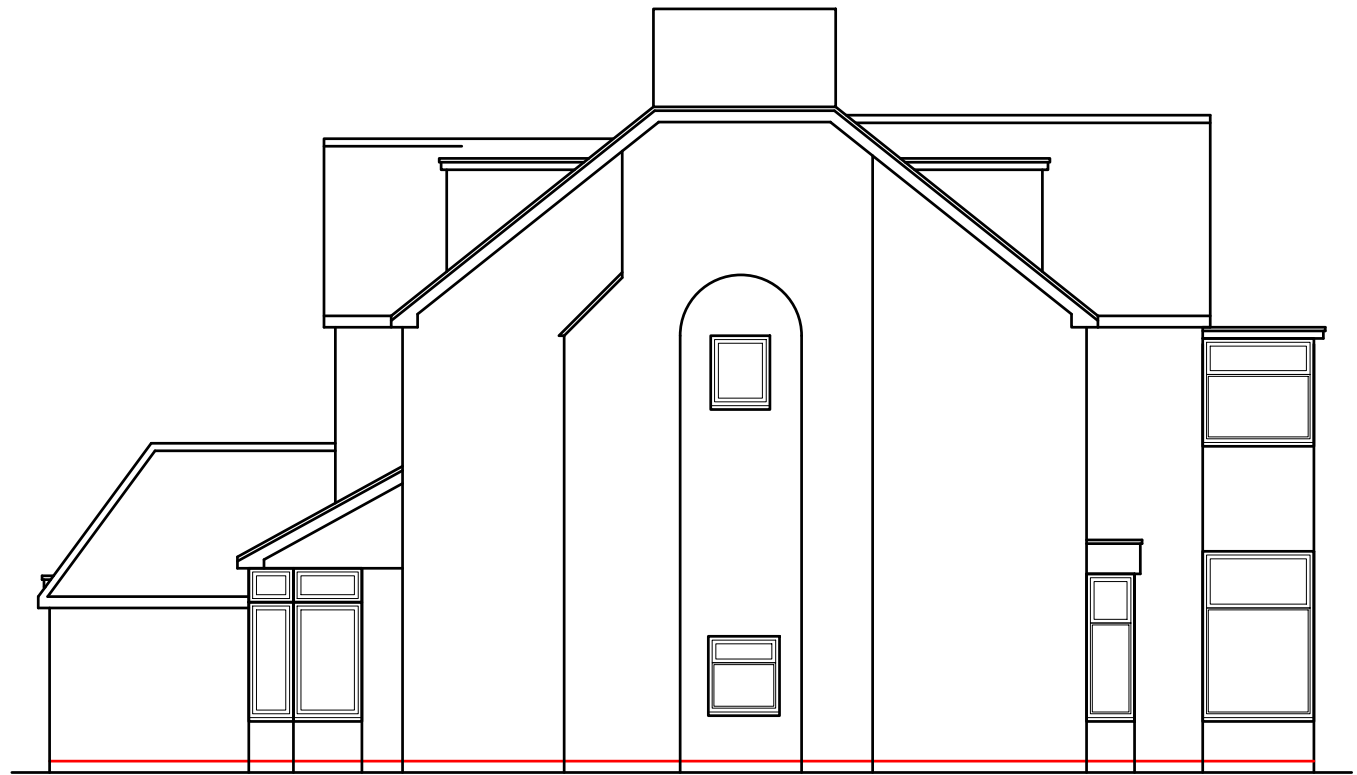

PRE-EXISTING
SIDE ELEVATION 1:100




PRE-EXISTING
REAR ELEVATION 1:100


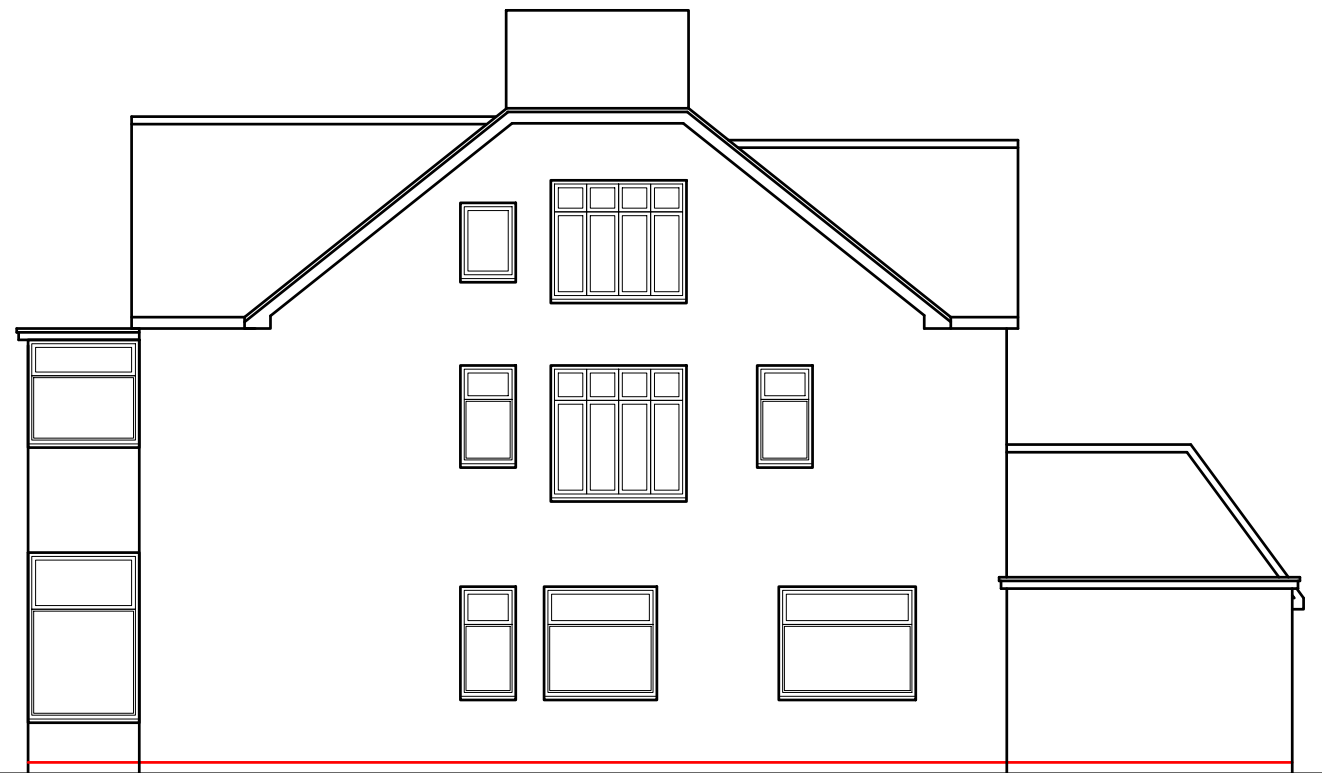


PRE-EXISTING
SIDE ELEVATION 1:100


1:100

 


Project: 31 Frithwood Avenue Northwood HA6 3LY				
Title: Pre-Existing Elevations				
Scale: 1:100@A3		Date: July 2019		Drawing No.: 0071/RVT-05/SP
REVISION				
*				
** ** *				

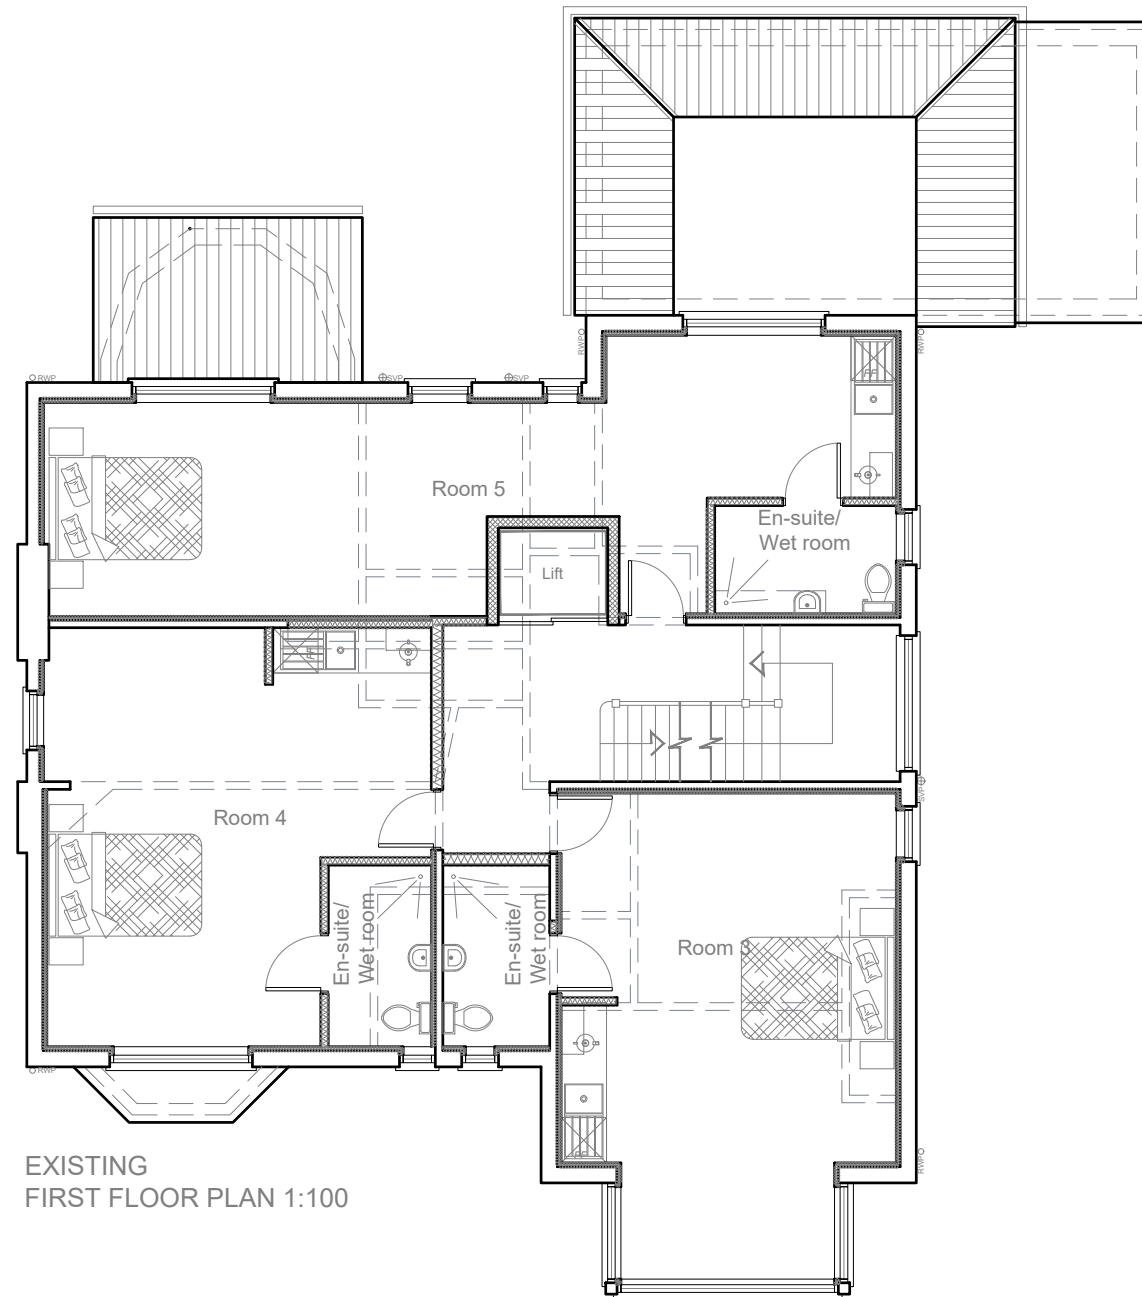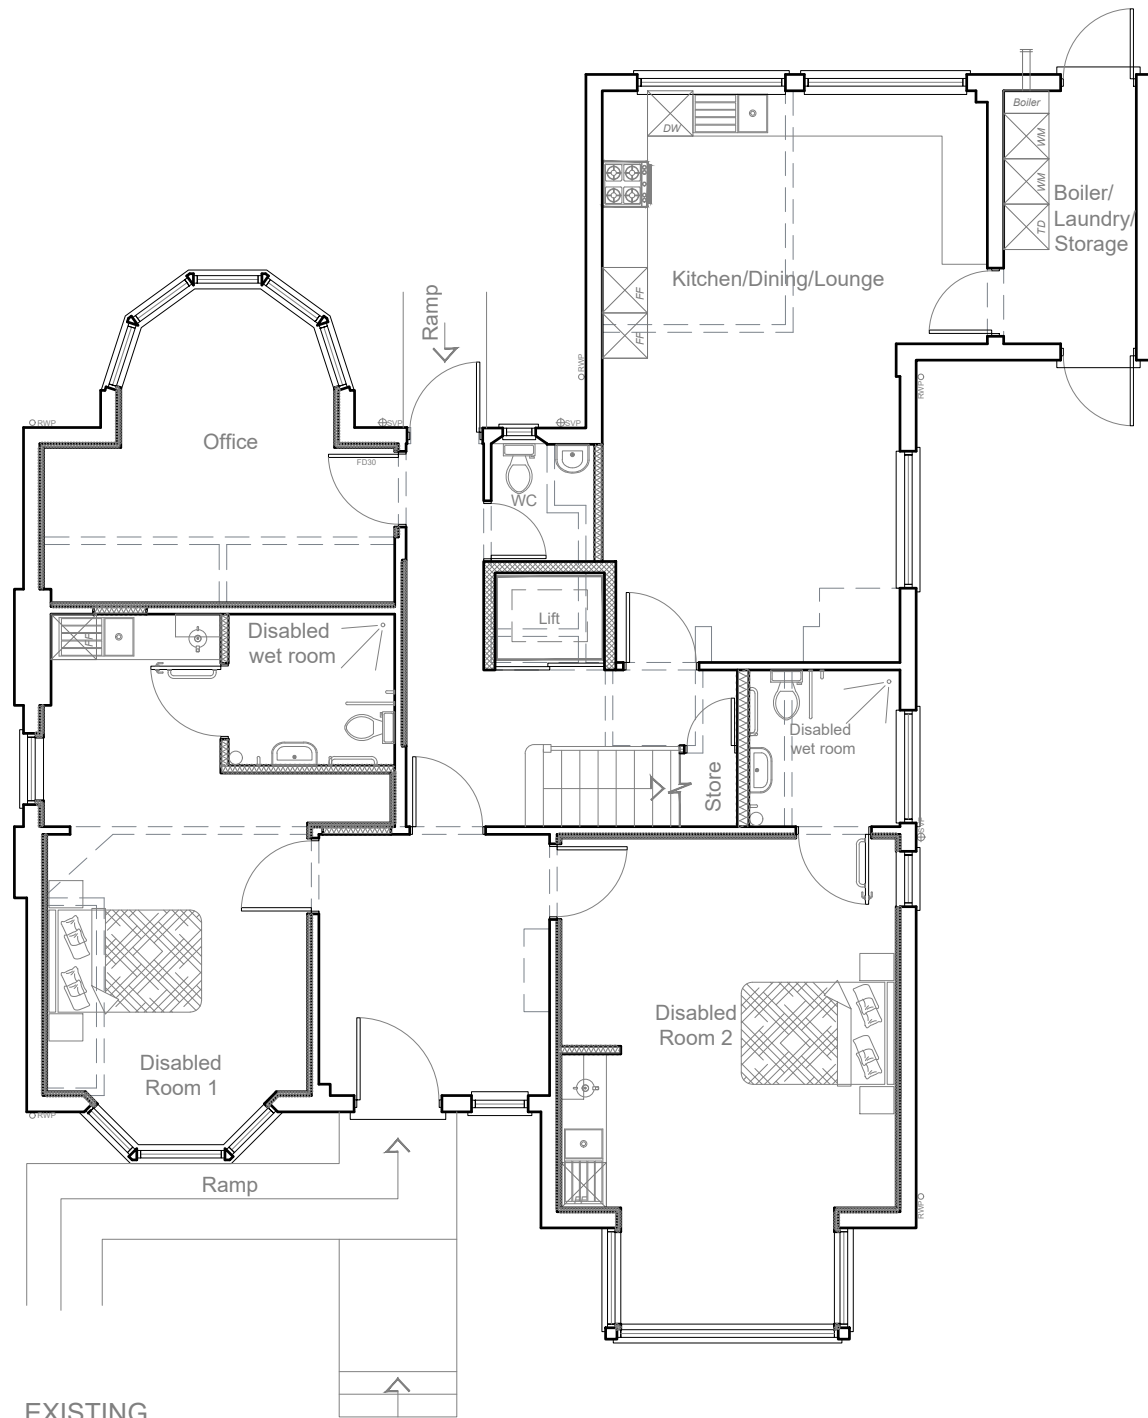

1:100

 

Project: 31 Frithwood Avenue Northwood HA6 3LY				
Title: Existing Ground floor plan First floor plan				
Scale: 1:100@A3		Date: July 2019		Drawing No.: 0071/RVT-06/SP
REVISION				
*				
** ** *				

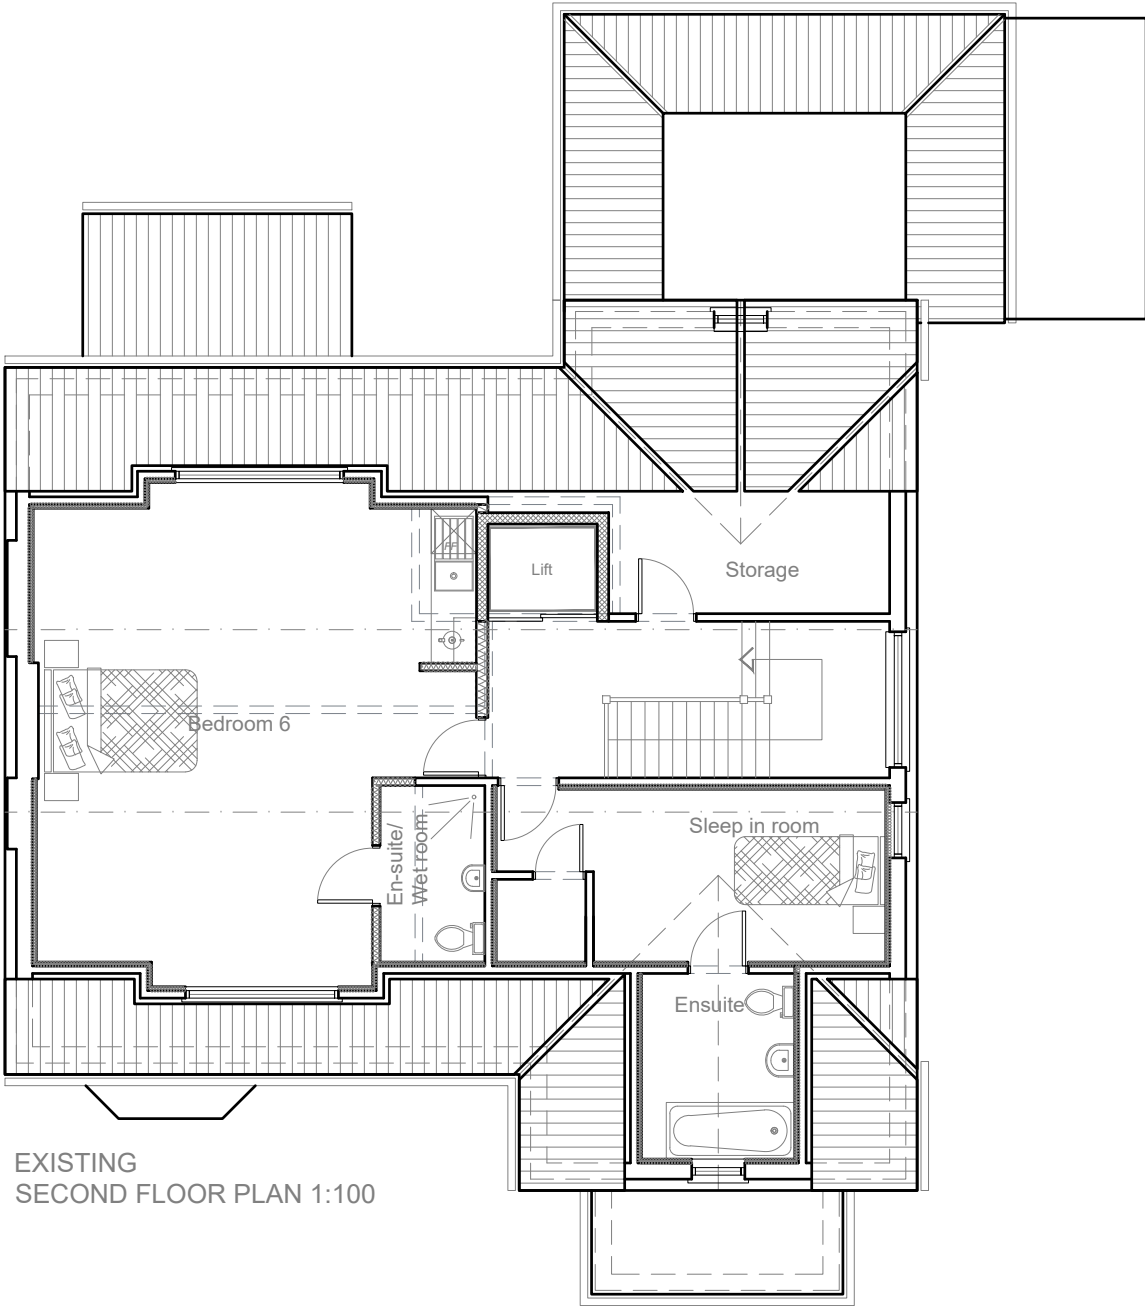

EXISTING
SECOND FLOOR PLAN 1:100


1:100



Project: 31 Frithwood Avenue Northwood HA6 3LY				
Title: Existing Second floor plan				
Scale: 1:100@A3		Date: July 2019		Drawing No.: 0071/RVT-07/SP
REVISION				
*				
** ** *				




EXISTING
FRONT ELEVATION 1:100

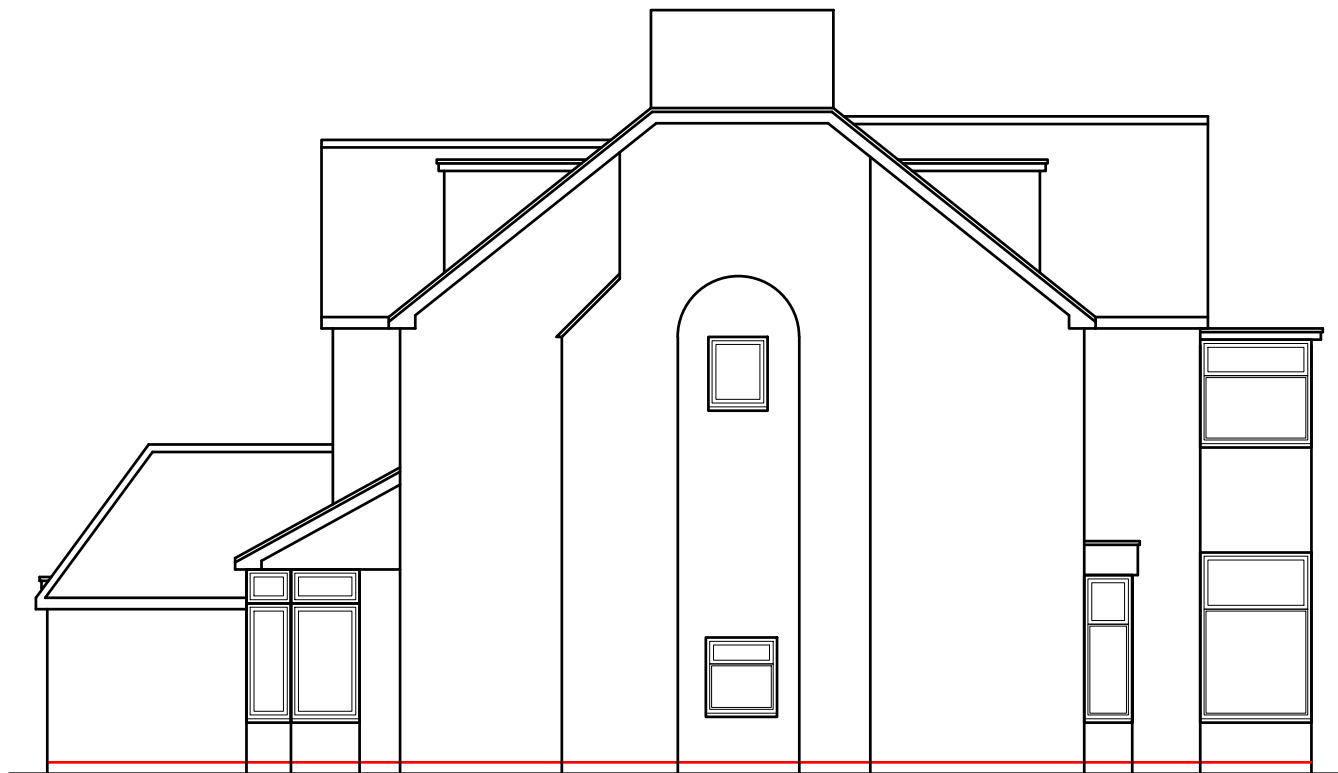

EXISTING
SIDE ELEVATION 1:100




EXISTING
REAR ELEVATION 1:100


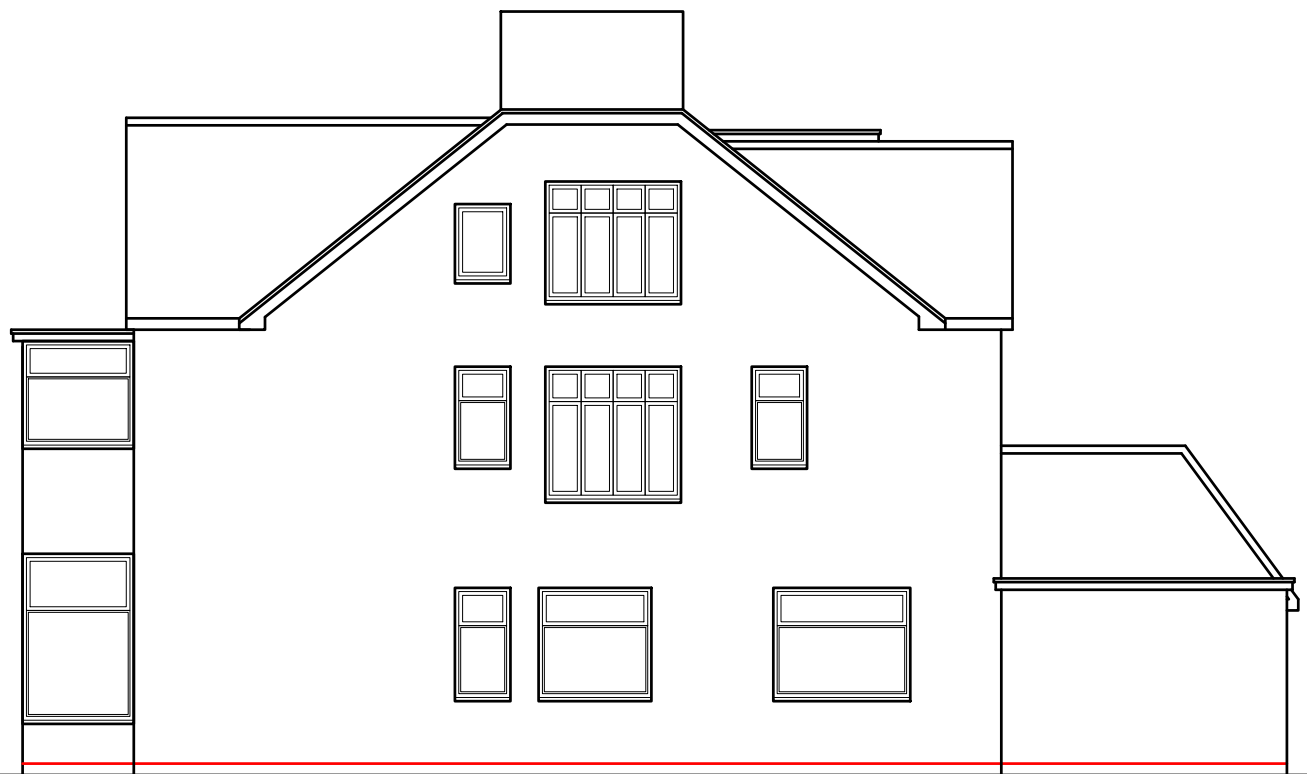


EXISTING
SIDE ELEVATION 1:100


1:100

 


Project: 31 Frithwood Avenue Northwood HA6 3LY				
Title: Existing Elevations				
Scale: 1:100@A3	Date: July 2019		Drawing No.: 0071/RVT-08/SP	
REVISION				
*				
** ** *				

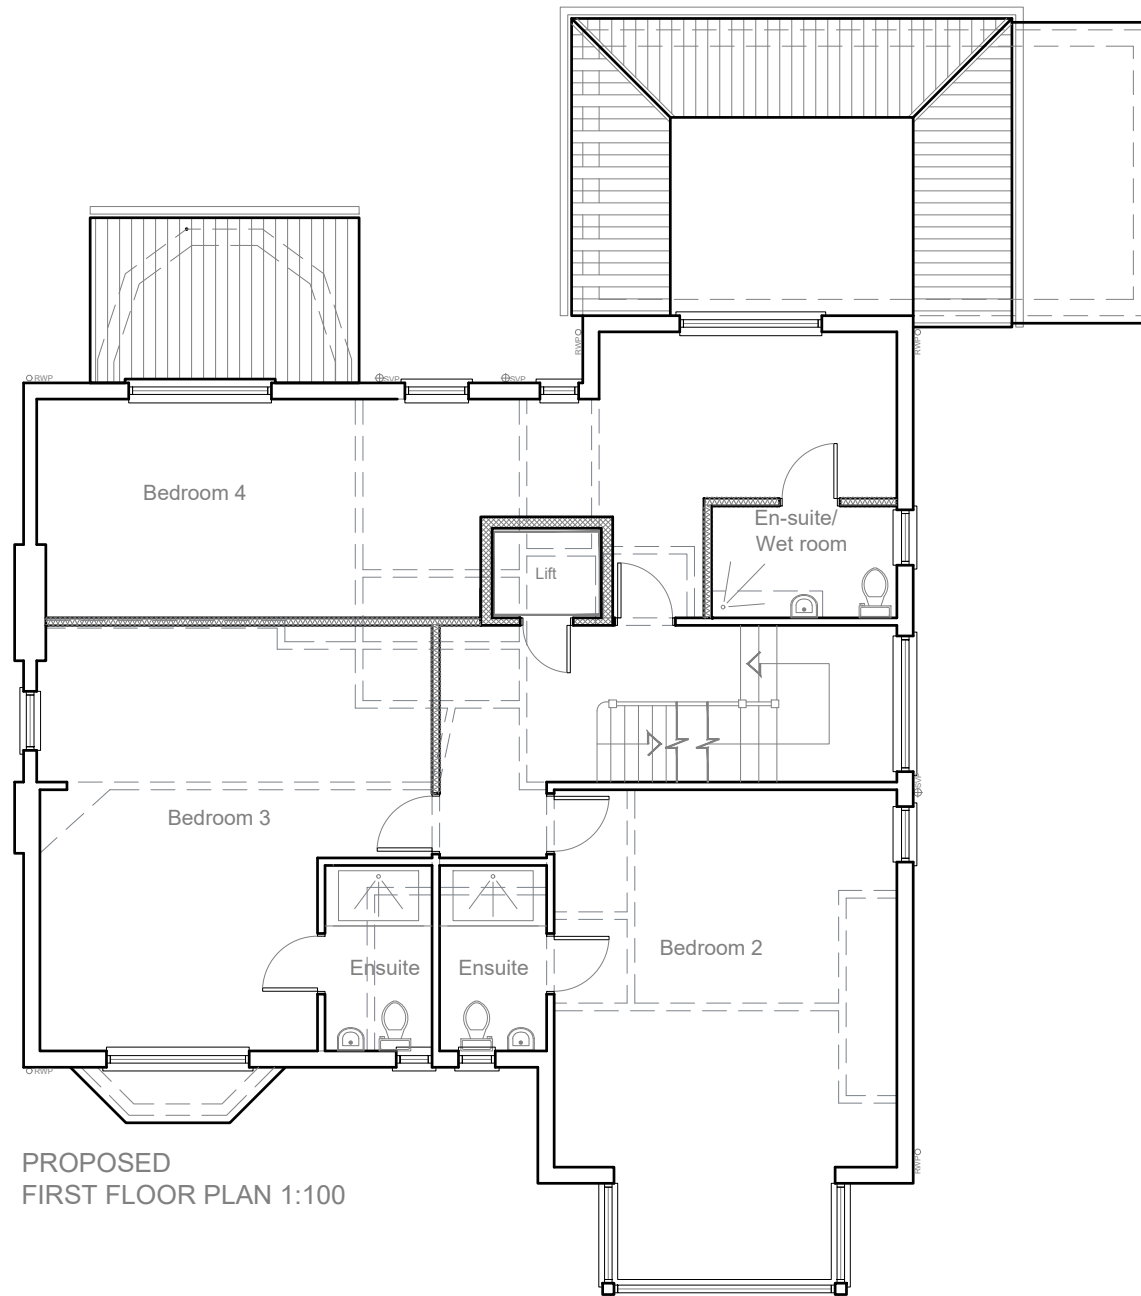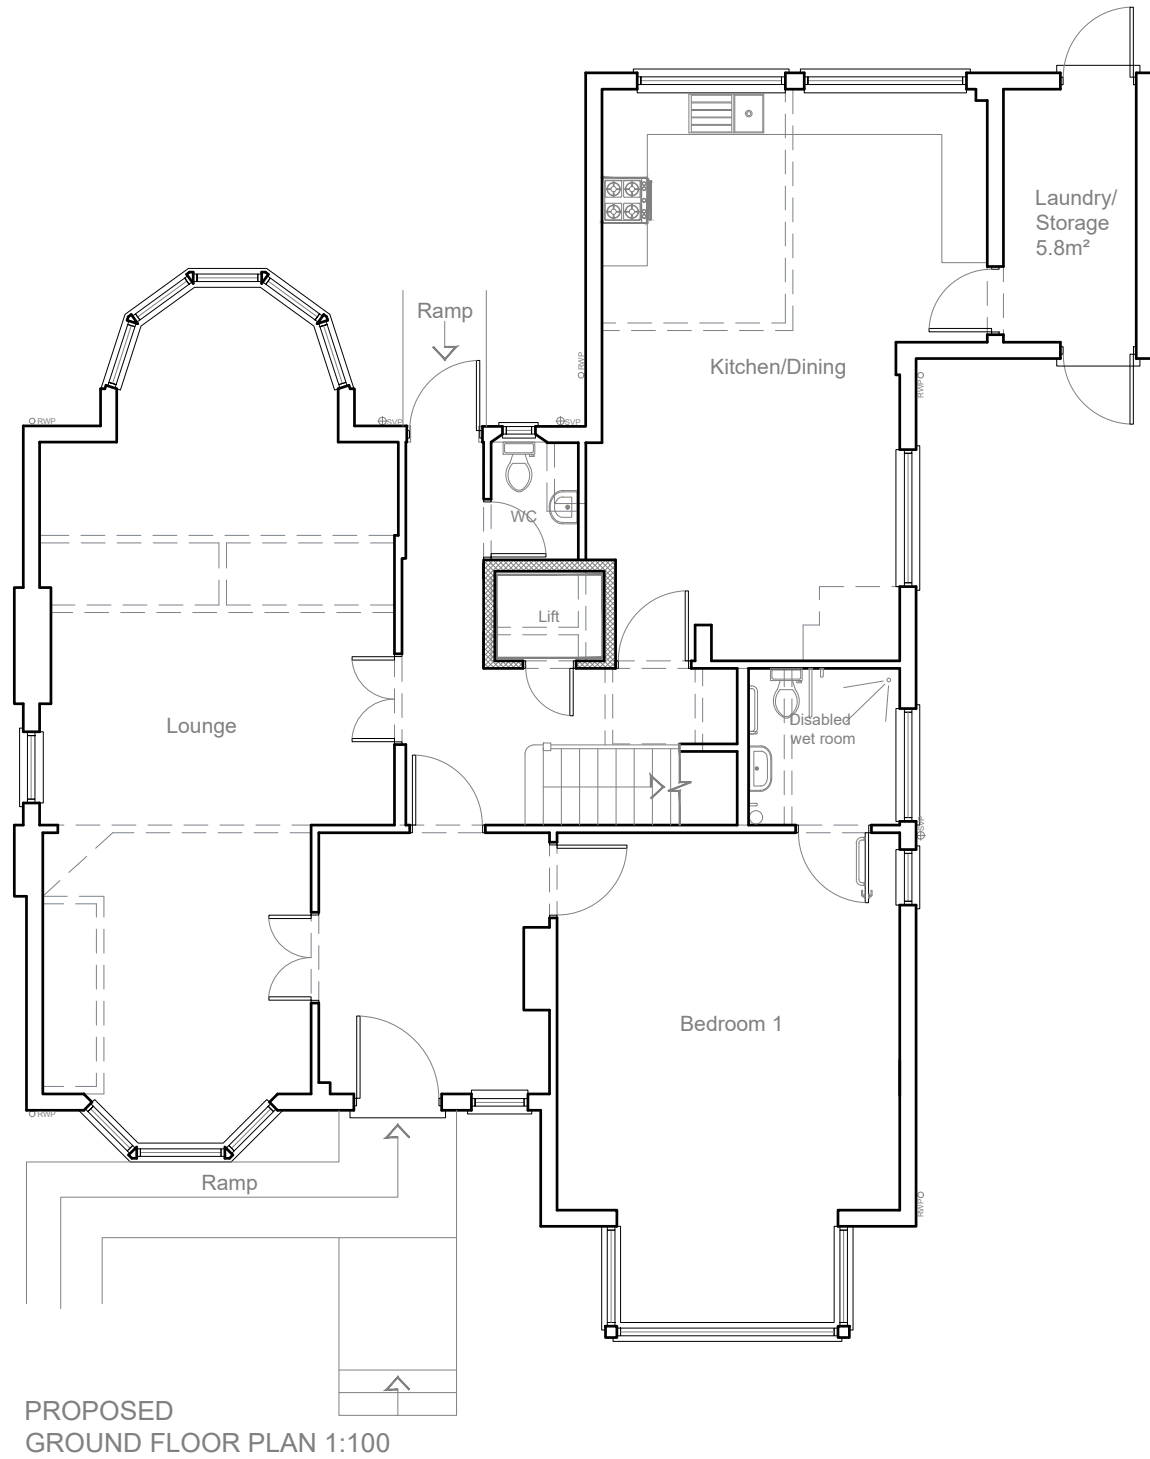

1:100

 


Project: 31 Frithwood Avenue Northwood HA6 3LY				
Title: Proposed Ground floor plan First floor plan				
Scale: 1:100@A3		Date: July 2019		Drawing No.: 0071/RVT-09/SP
REVISION				
*				
** ** *				

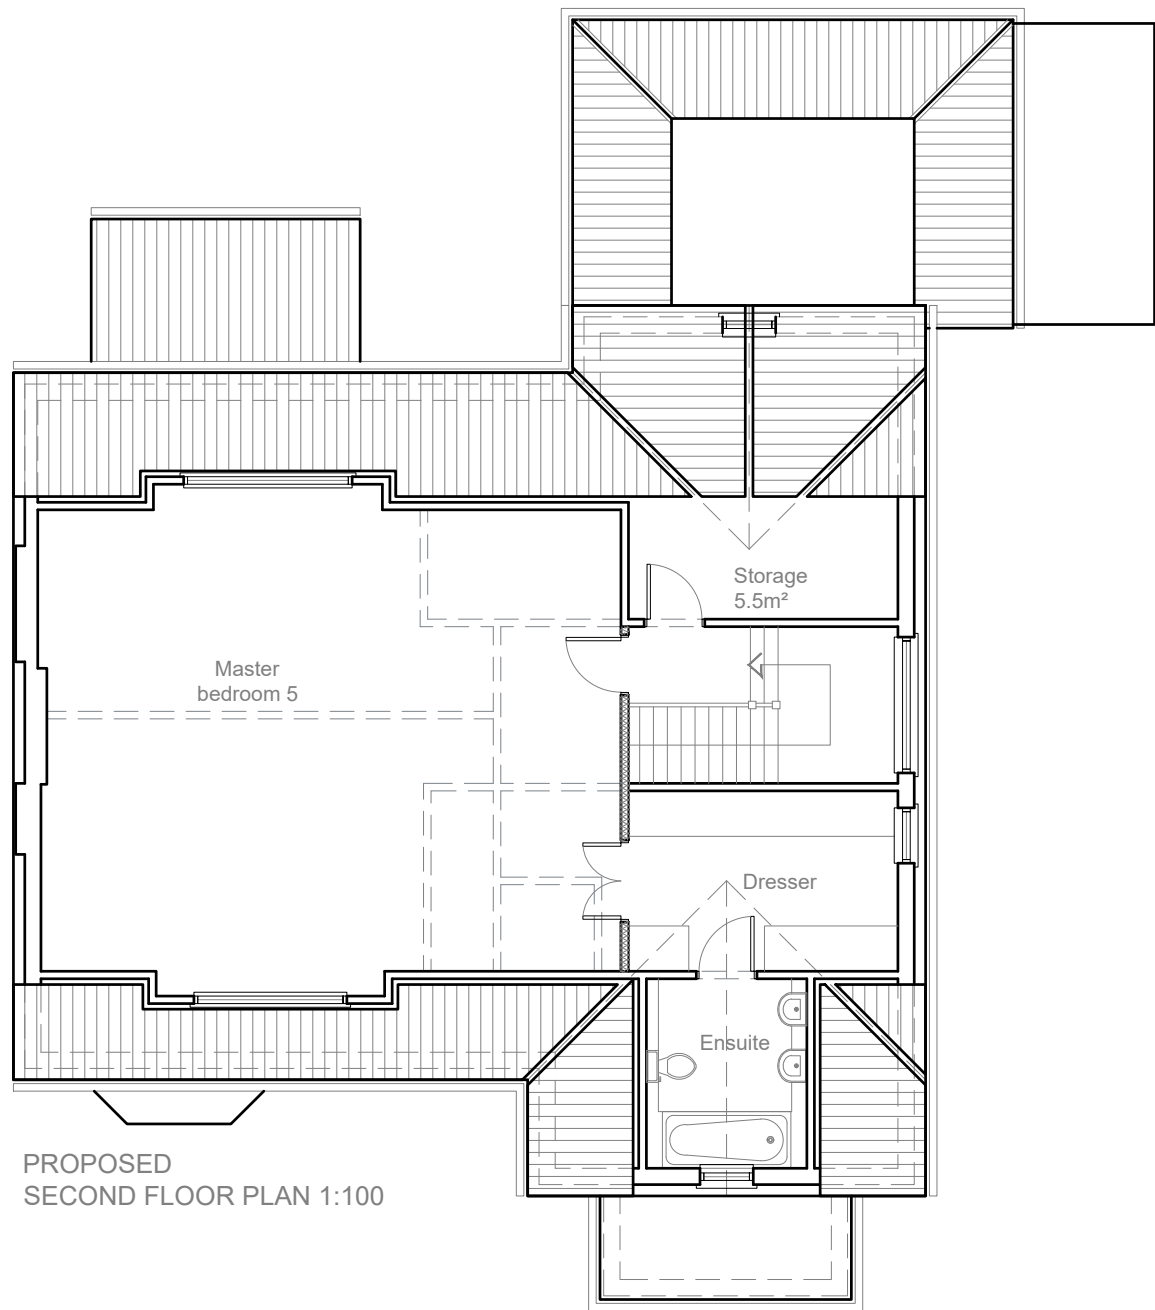

PROPOSED
SECOND FLOOR PLAN 1:100


1:100

 


Project: 31 Frithwood Avenue Northwood HA6 3LY				
Title: Proposed Second floor plan				
Scale: 1:100@A3		Date: July 2019		Drawing No.: 0071/RVT-10/SP
REVISION				
*				
** ** *				



PROPOSED
FRONT ELEVATION 1:100

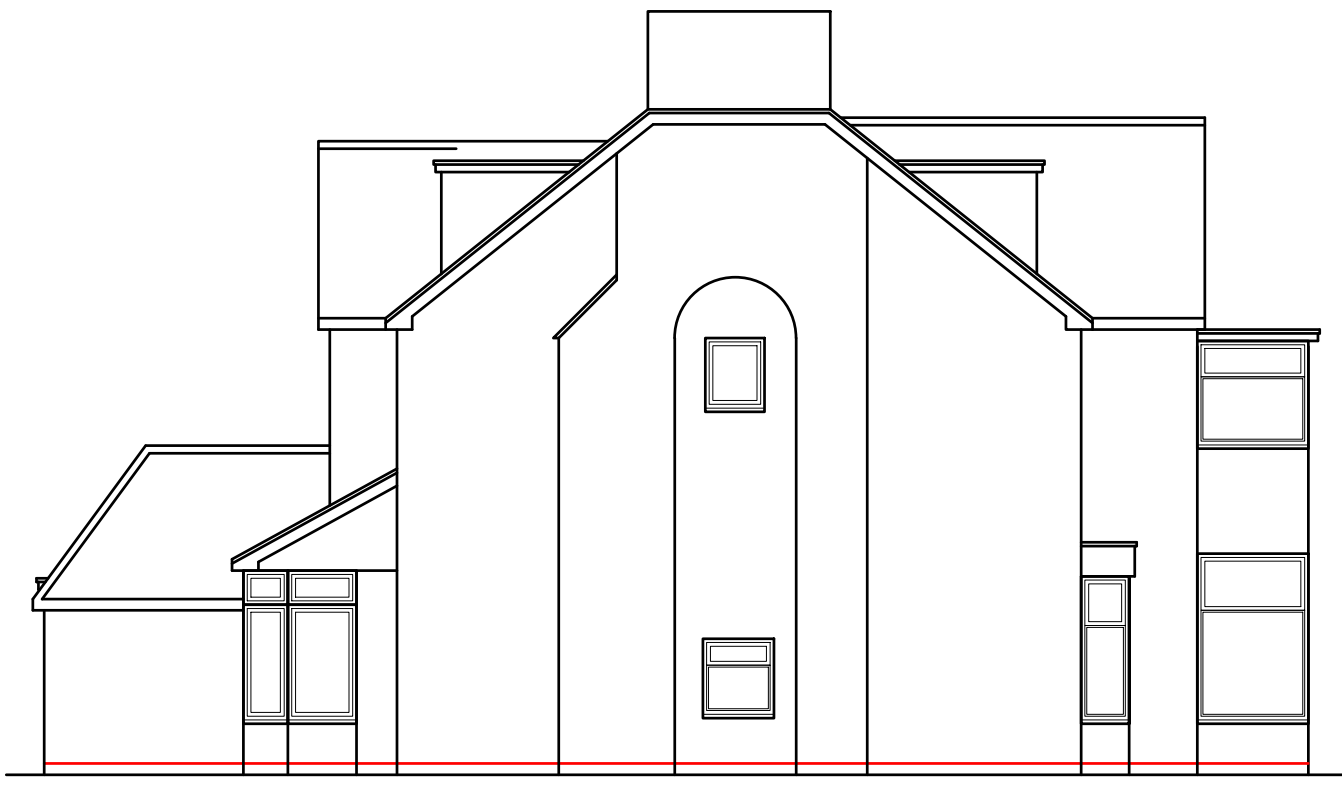

PROPOSED
SIDE ELEVATION 1:100

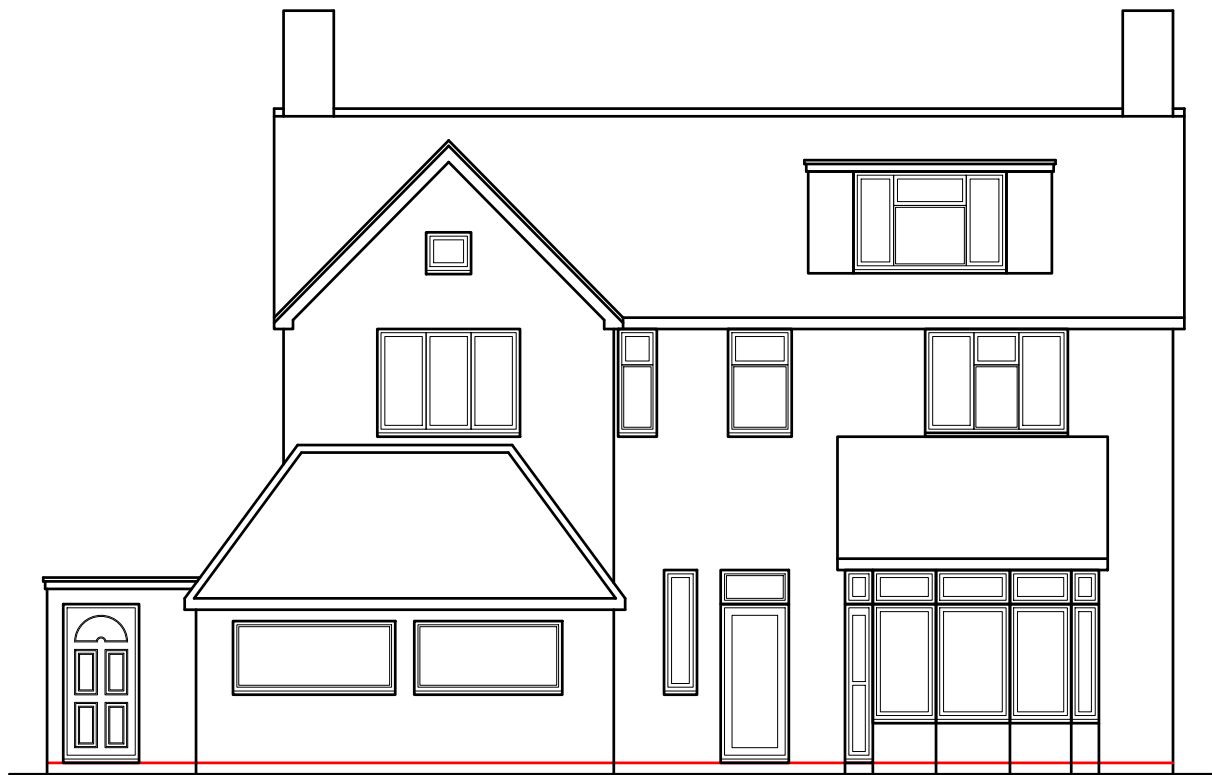

PROPOSED
REAR ELEVATION 1:100



PROPOSED
SIDE ELEVATION 1:100



Project: 31 Frithwood Avenue Northwood HA6 3LY				
Title: Proposed Elevations				
Scale: 1:100@A3		Date: July 2019		Drawing No.: 0071/RVT-11/SP
REVISION				
*				
** ** *				