

Driveway surfacing:
To be Tobermore
Hydropave Tegula
Permeable paving blocks,
240x120x80mm colour :
Slate (grey), laid 90
degree herringbone on
suitabl permeable
bedding and sub-base
strictly in accordance
with manufacturer's
specifications




Proposed Site Plan
Scale 1:500



Hedge planting:
14 no. Pyracantha 'Red
Cushion' Planted at
450mm ctrs in double
staggered row


Parking for 4 cars

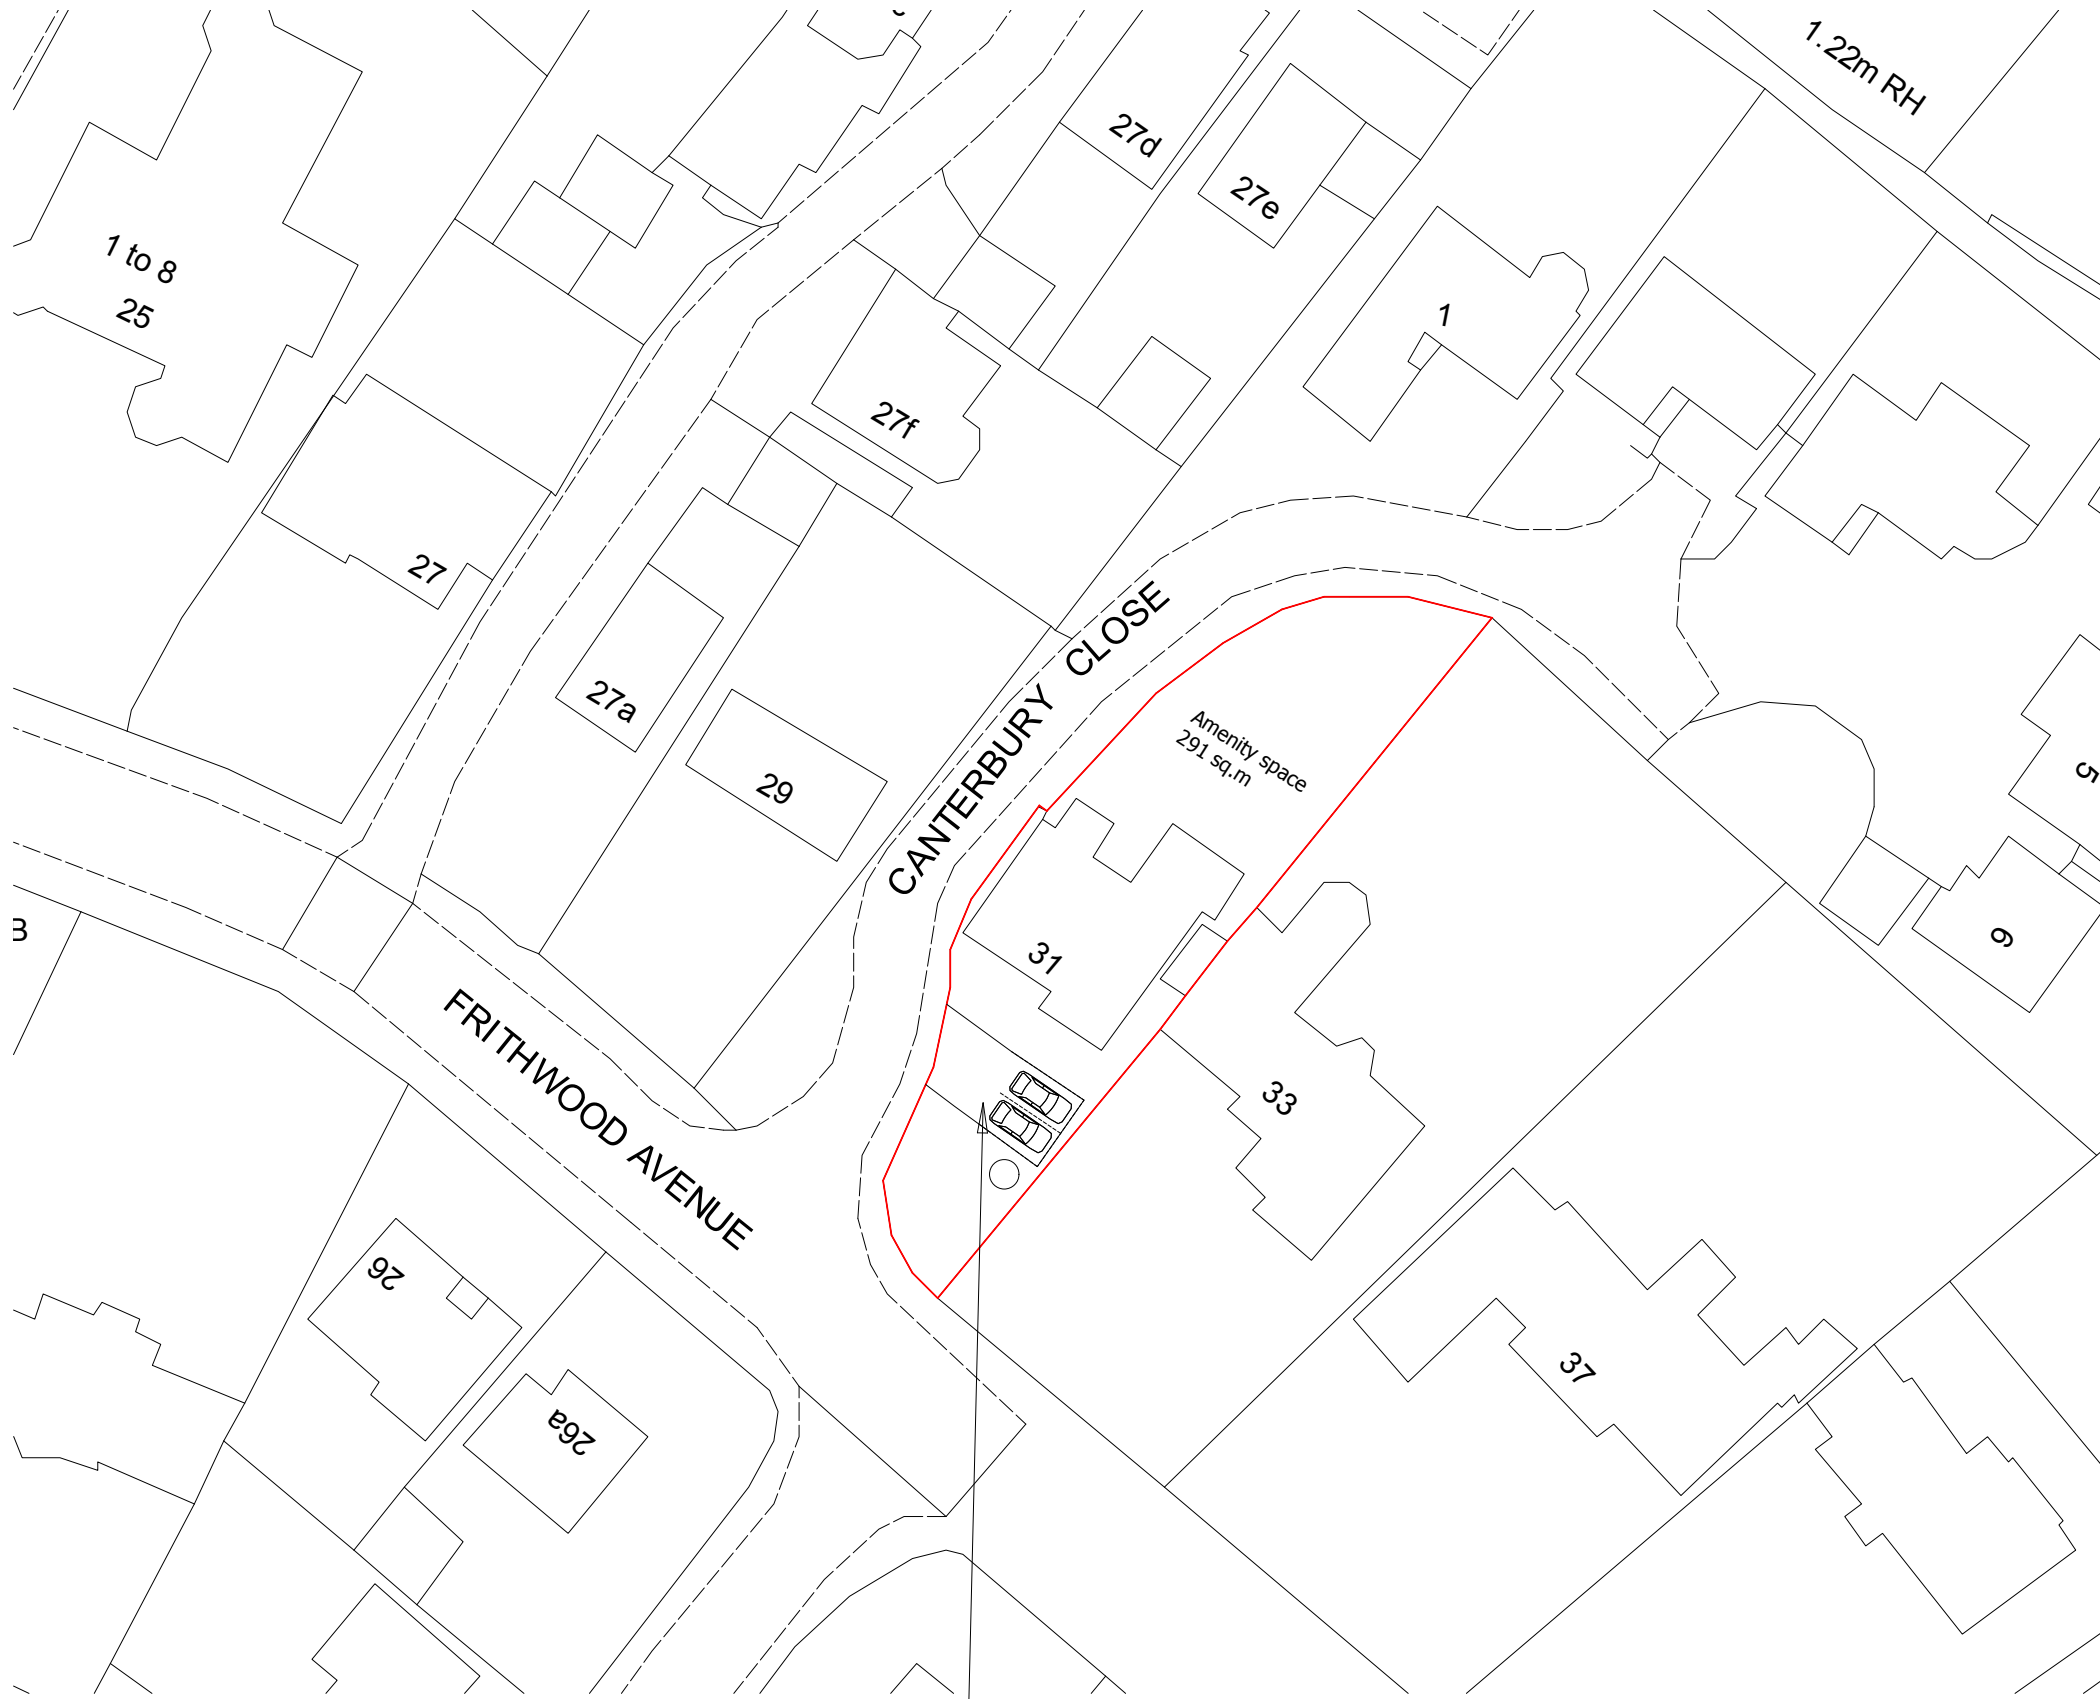

Existing Site Plan
Scale 1:500



Parking for 2 cars

 

Rev	Description	Date	chkd	Project: 31 Frithwood Avenue, Northwood, HA6 3LY			
 ANJUM DESIGN Anjum Design Limited, Suite 104, 123 Stratford Road, Shirley, Solihull B90 3ND TEL: 0121 364 7650 E: info@anjumdesign.co.uk				Scale: As shown @ A2	Drawn by: UA	Date: Dec 2024	Status:
				Title: Existing & Propsod Site Plan			
				Org. No. PL02		Rev:	