




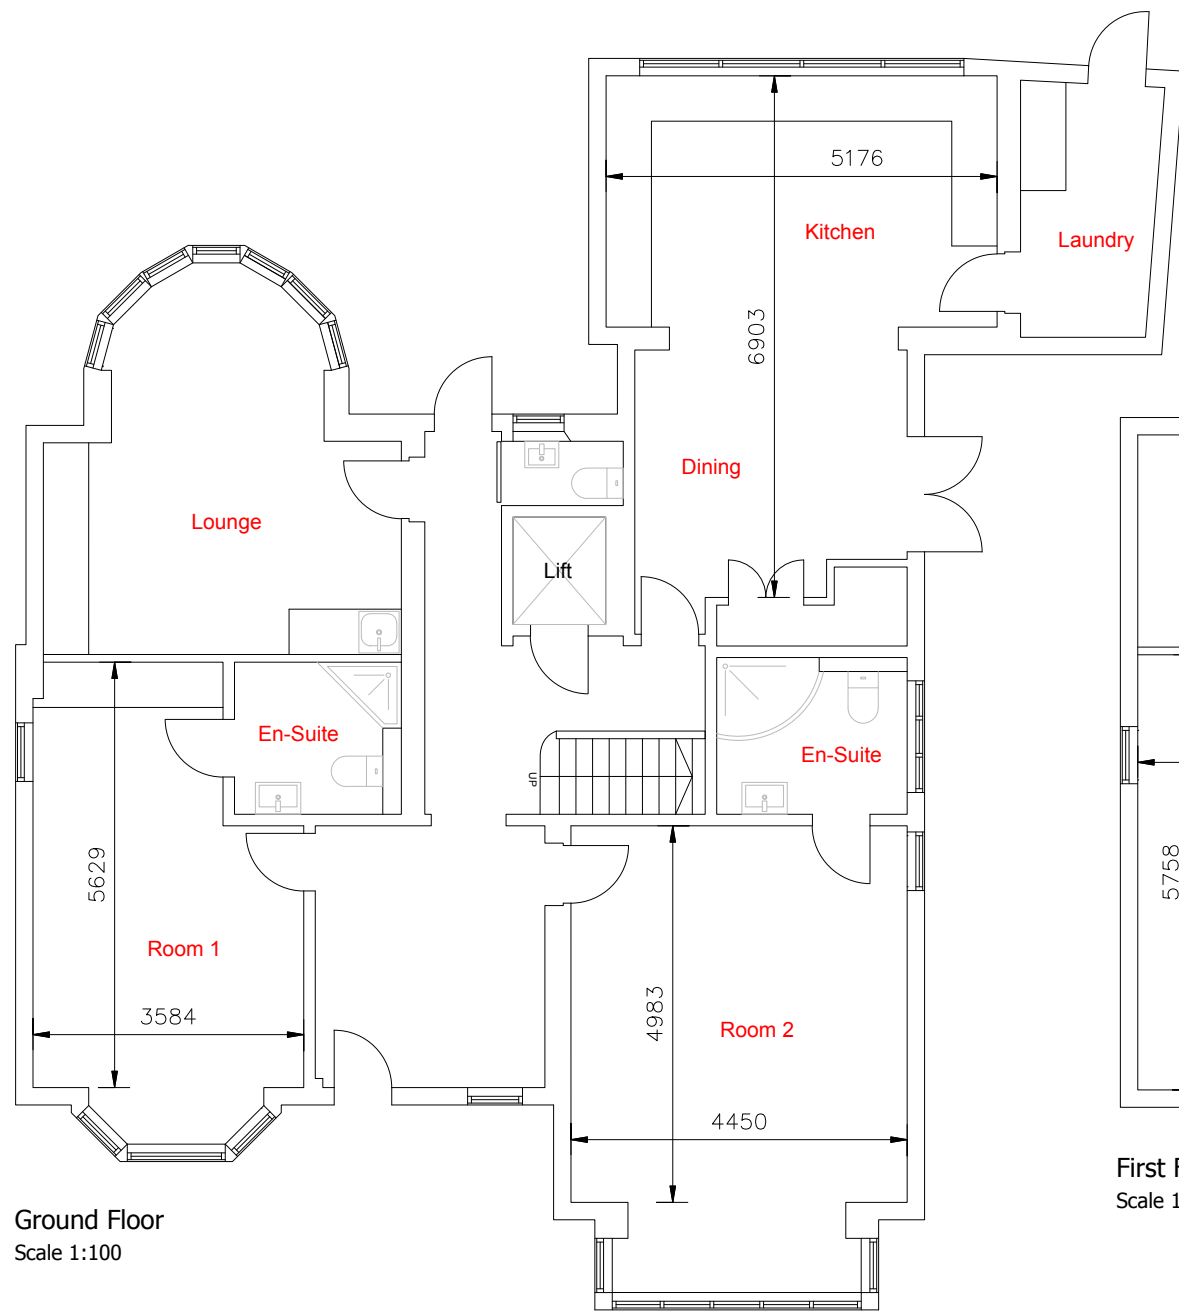

Ground Floor
Scale 1:100

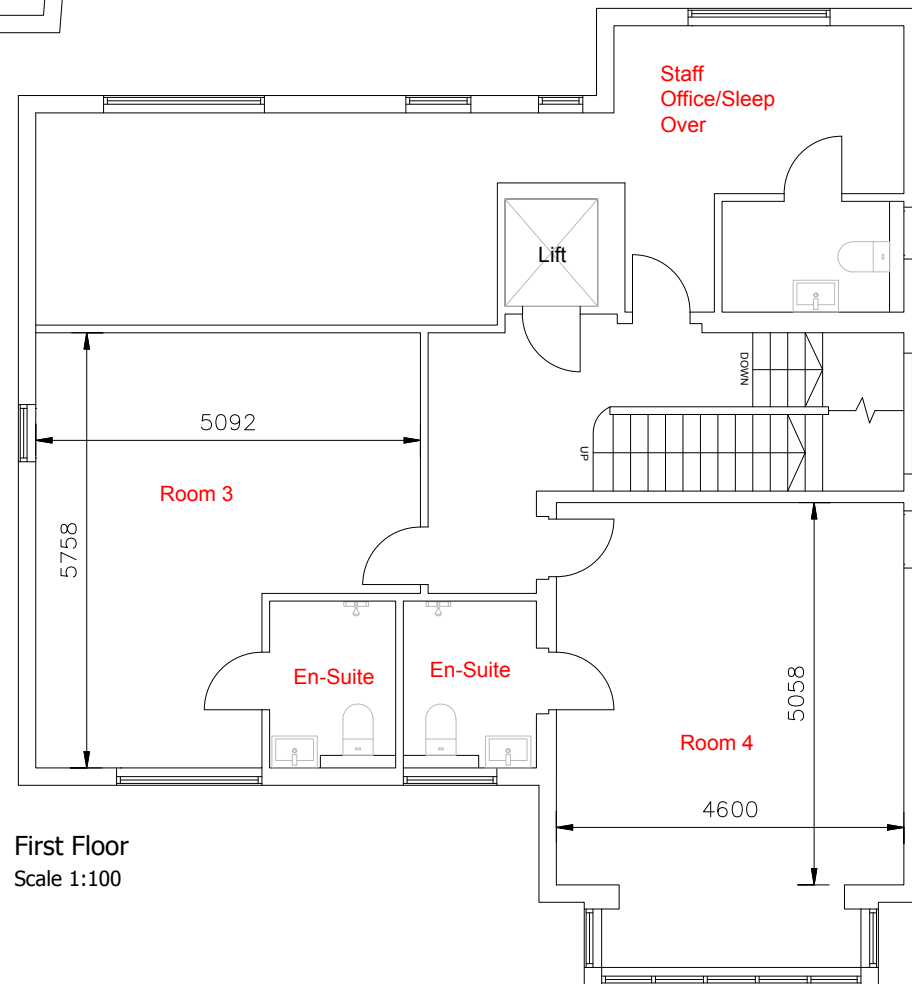

First Floor
Scale 1:100

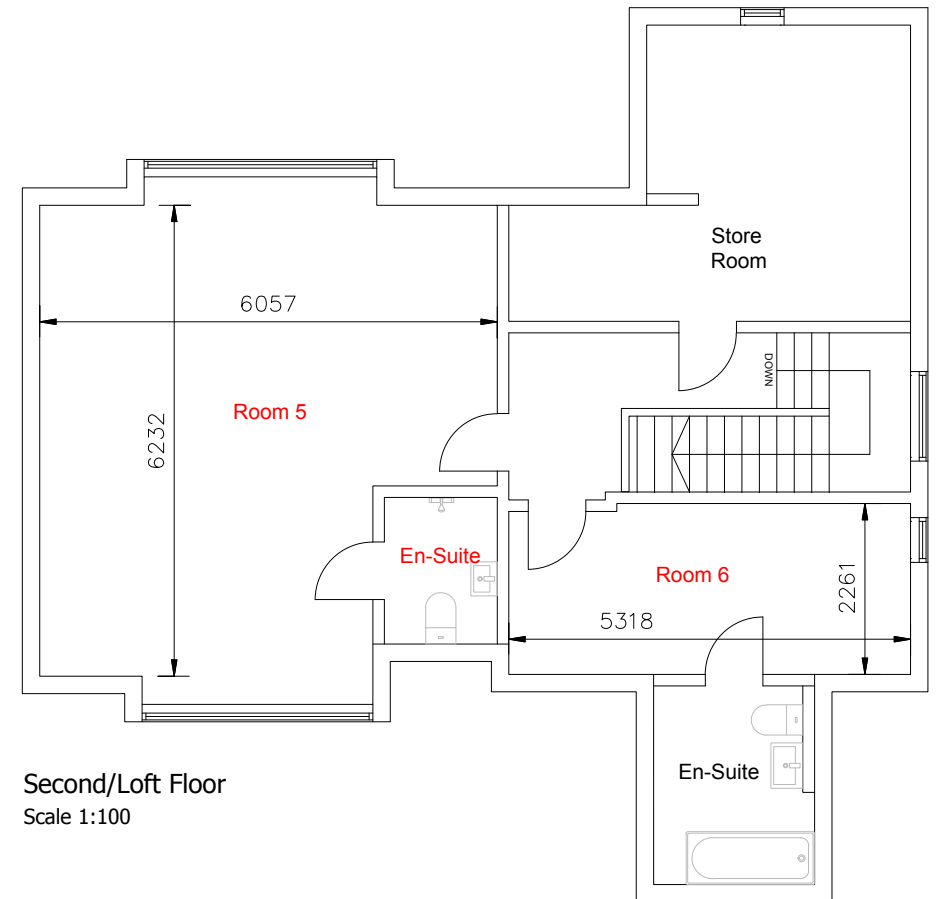

Second/Loft Floor
Scale 1:100



Rev	Description	Date	chkd	Project: 31 Frithwood Avenue, Northwood, HA6 3LY			
 ANJUM DESIGN Anjum Design Limited, Suite 104, 123 Stratford Road, Shirley, Solihull B90 3ND TEL: 0121 364 7650 E: info@anjumdesign.co.uk				Scale: As shown @ A3	Drawn by: UA	Date: Dec 2024	Status:
				Title: Proposed Floor Plans			
				Drg. No. PL04			Rev: