




Rev.	Amendments
A	Side elevation corrected 6/10/22

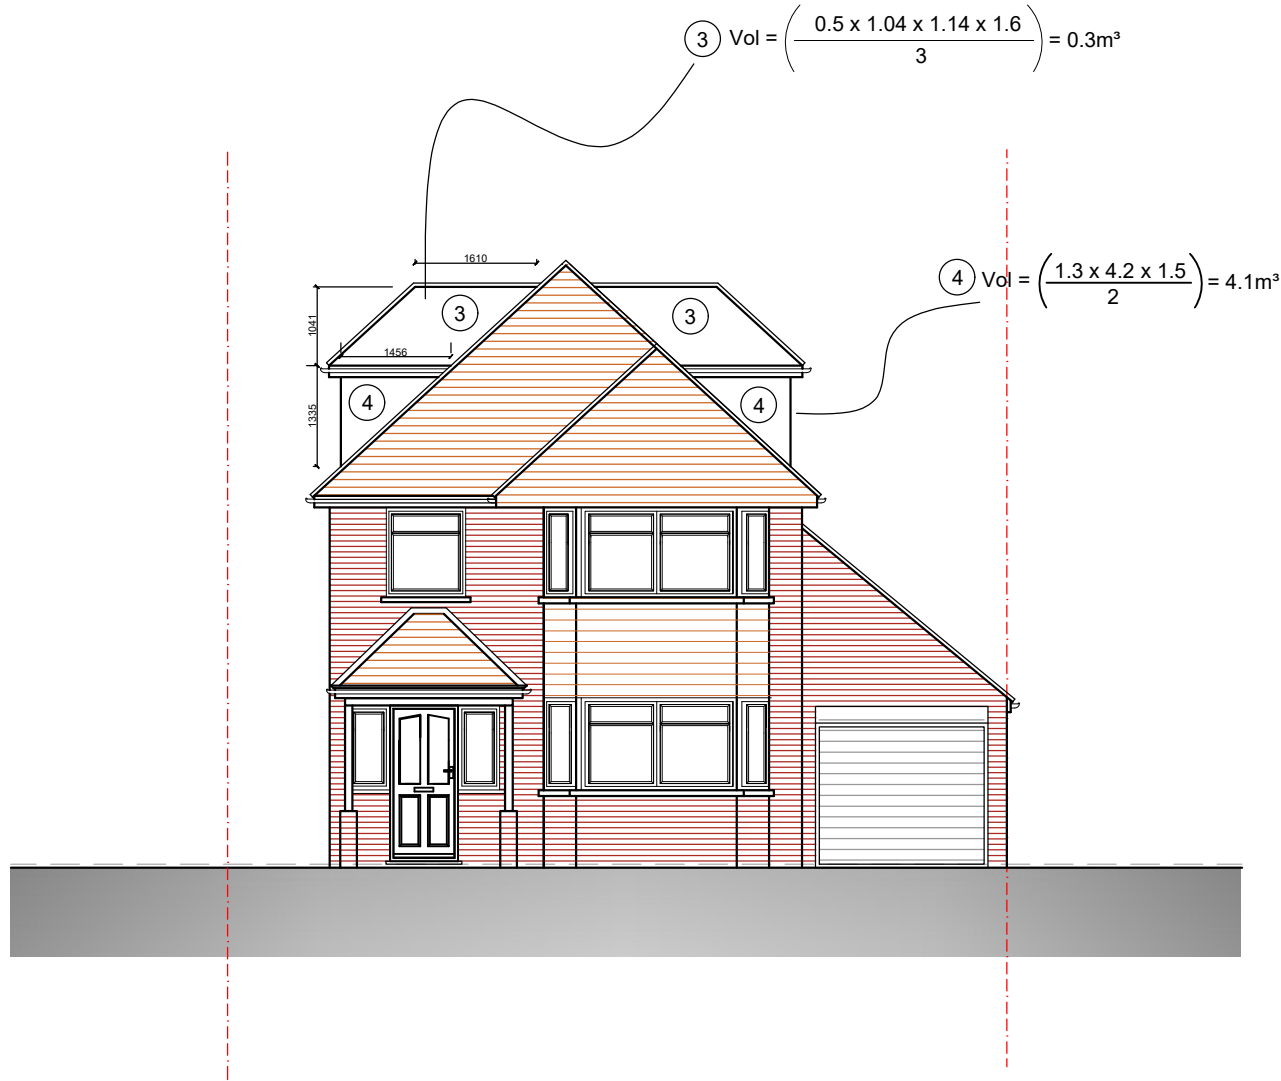


SOUTH WEST ELEVATION

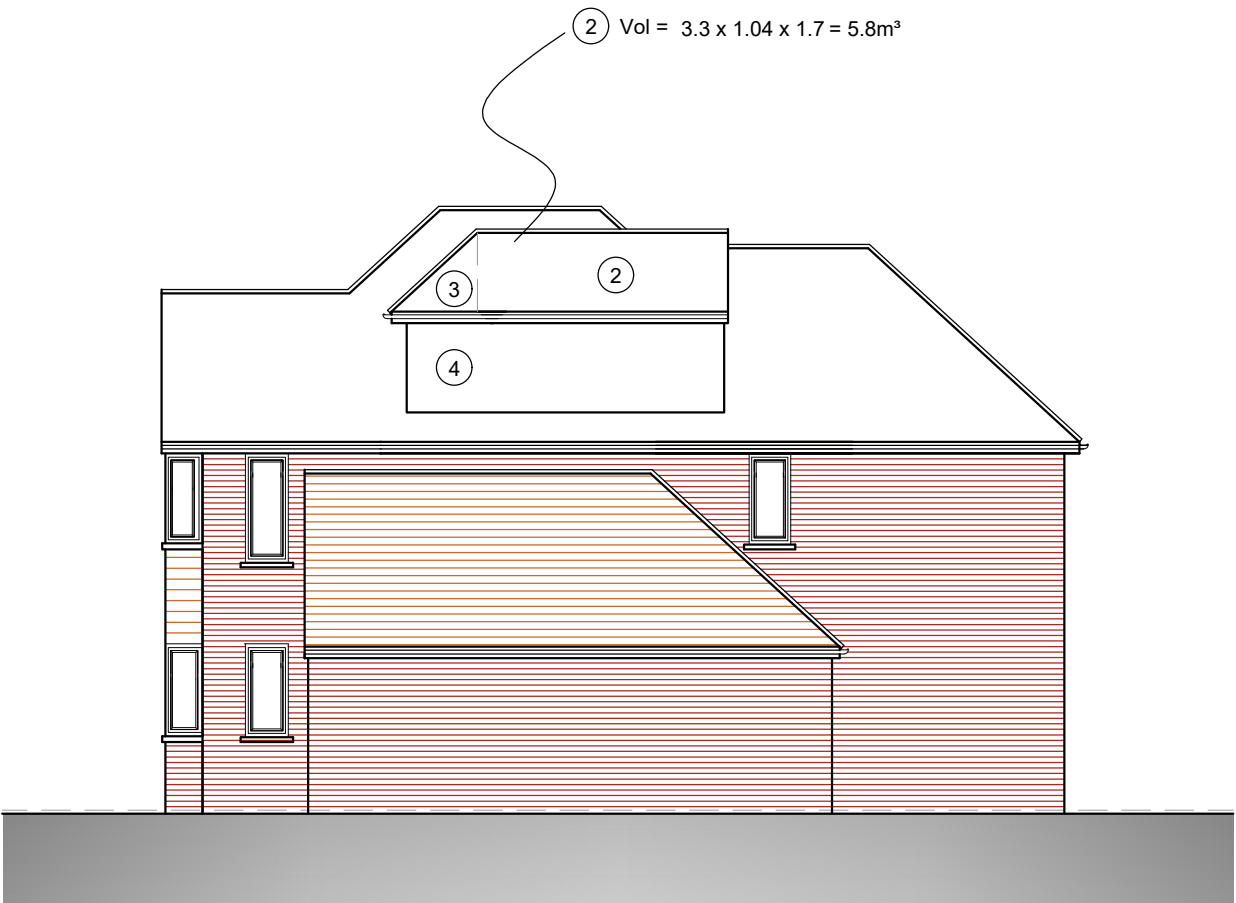

SOUTH EAST ELEVATION

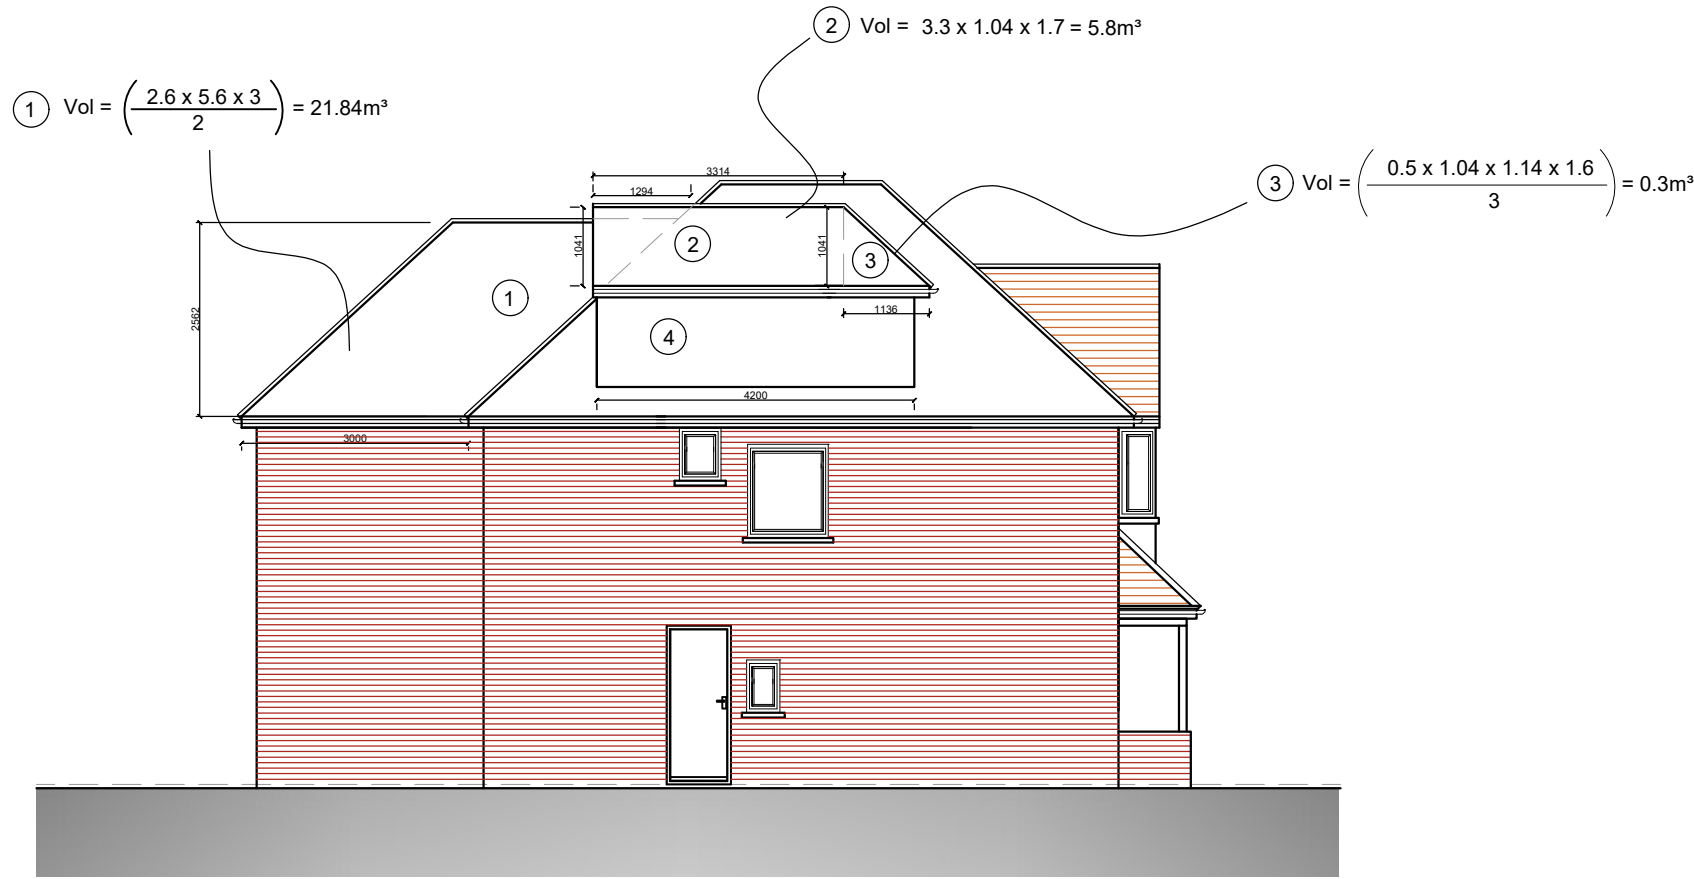

NORTH WEST ELEVATION

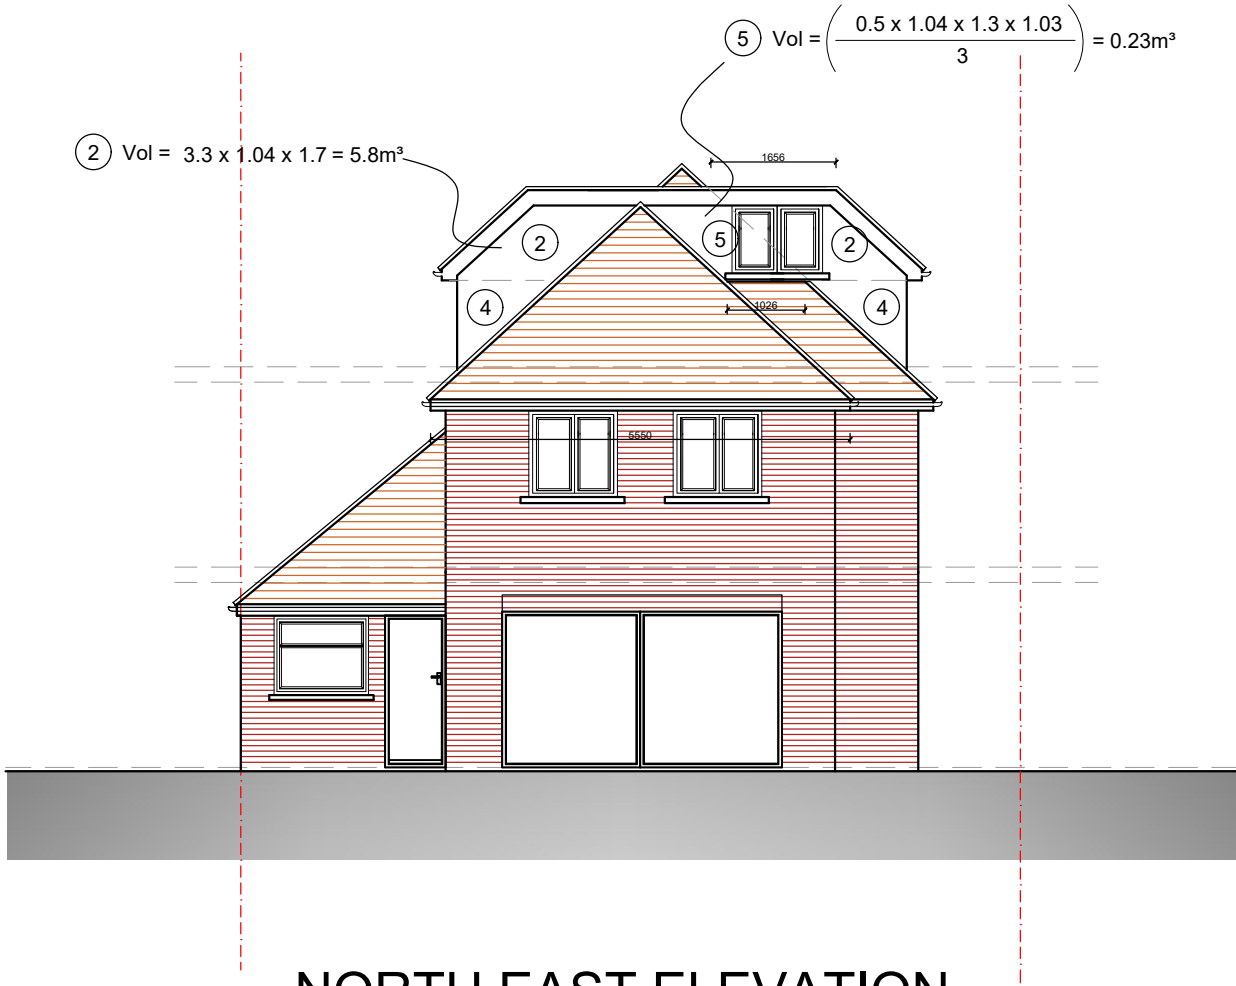


NORTH EAST ELEVATION

VOLUME CALCULATION	
PROPOSED ROOF (REAR EXTENSION)	
(1)	Vol = $\left(\frac{2.6 \times 5.6 \times 3}{2}\right) = 21.84\text{m}^3$
PROPOSED DORMER	
(2)	Vol = $3.3 \times 1.04 \times 1.7 = 5.8\text{m}^3 \times 2$
(3)	Vol = $\left(\frac{0.5 \times 1.04 \times 1.14 \times 1.6}{3}\right) = 0.3\text{m}^3 \times 2$
(4)	Vol = $\left(\frac{1.3 \times 4.2 \times 1.5}{2}\right) = 4.1\text{m}^3 \times 2$
(5)	Vol = $\left(\frac{0.5 \times 1.04 \times 1.3 \times 1.03}{3}\right) = 0.23\text{m}^3$
Vol ₁ +Vol ₂ +Vol ₃ +Vol ₄ +Vol ₅ =	
=21.84m³+(5.8m³ x2)+(0.3m³ x2)+(4.1m³ x2)+0.23m³ = 42.47m³	
TOTAL VOLUME PROPOSED = 42.47m³	
LESS THAN THE 50m³ ALLOWED UNDER PERMITTED DEVELOPMENT FOR LOFT EXTENSIONS	

CALCULATIONS
PROPOSED ELEVATIONS

42 Greenacres Avenue, Ickenham,
Middlesex, UB10 8HH

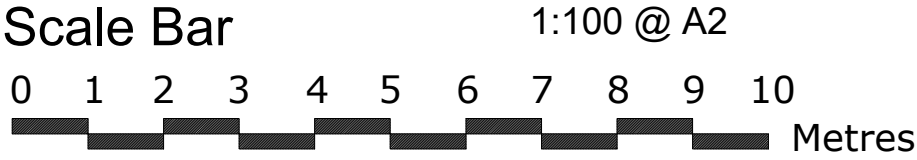

THE GILLETT MACLEOD PARTNERSHIP
Chartered Architects & Town Planning Consultants
1 High Road Old Eastcote Pinner Middlesex HA5 2EW tel. 0208 868 1333

Drg. No.20/3478/110A	REVISION
Scale 1:100	A
Date 25/11/21	
Drawn by SB	