




Rev.	Amendments
A	Side elevation corrected 6/10/22
B	NOTES ADDED 09/01/23

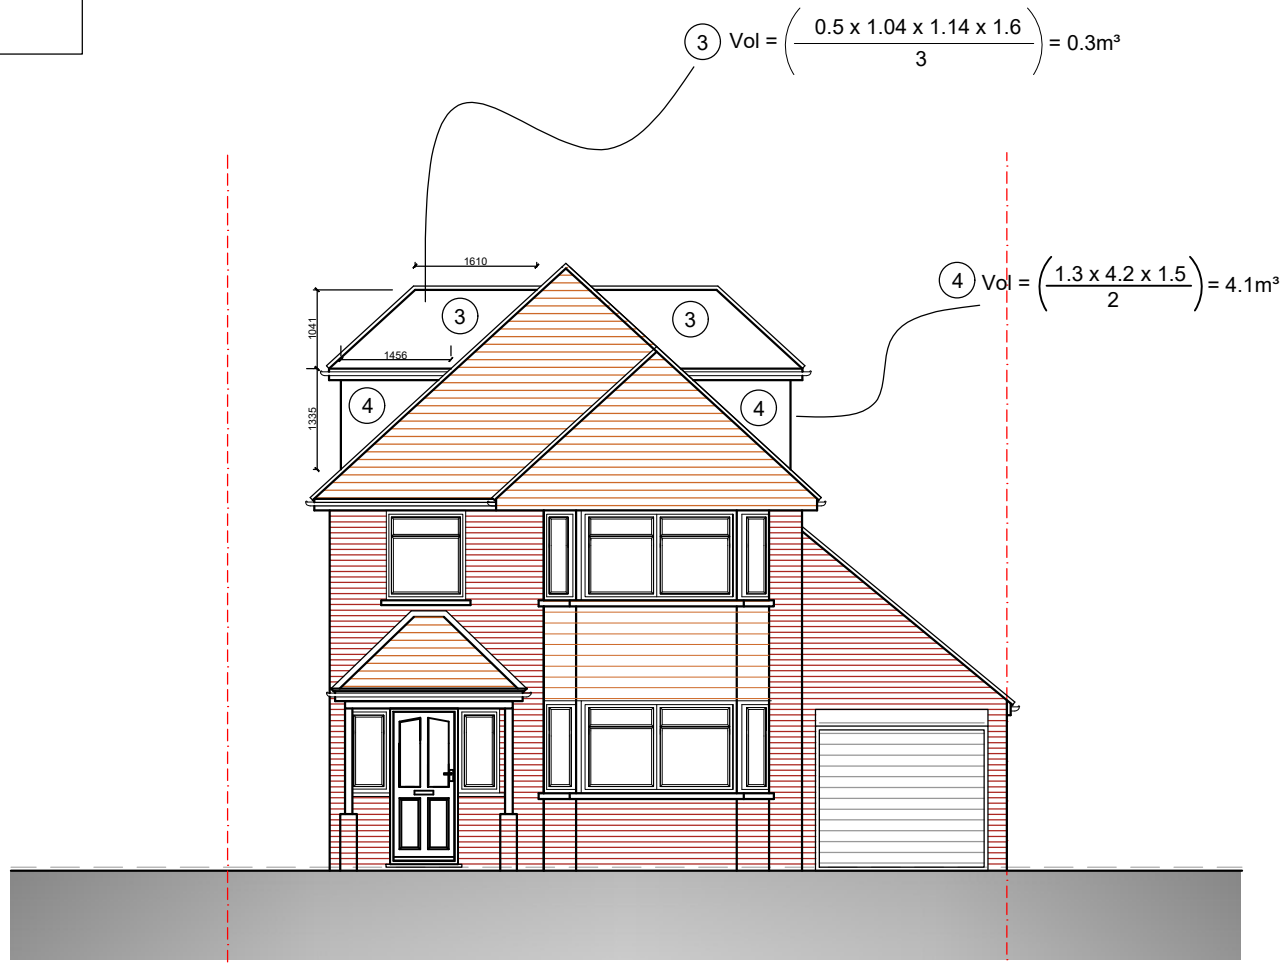


SOUTH WEST ELEVATION
All materials used will be of similar to existing

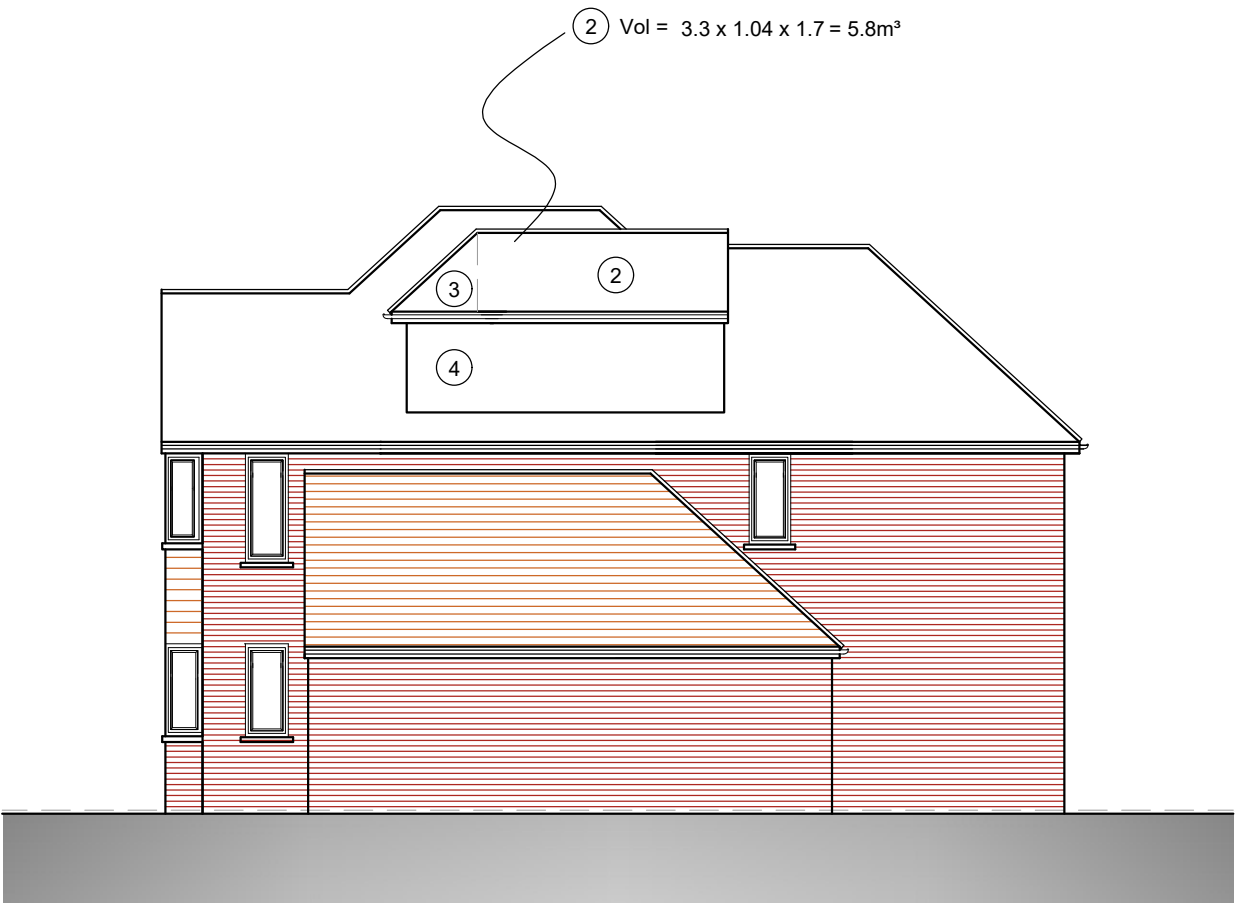

SOUTH EAST ELEVATION
All materials used will be of similar to existing

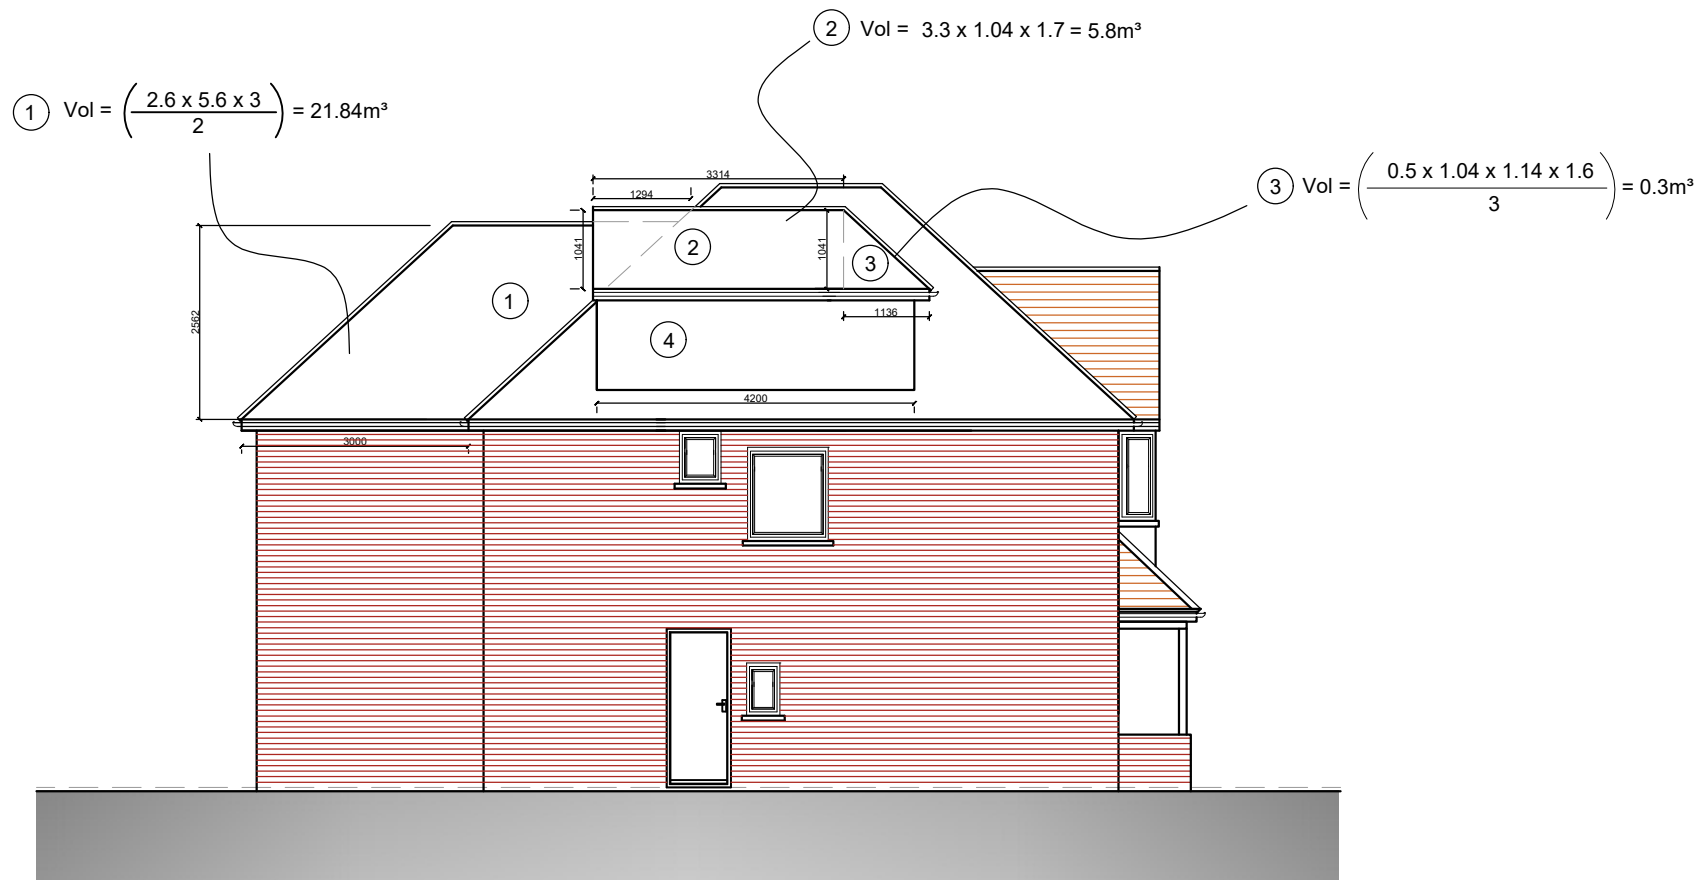

NORTH WEST ELEVATION
All materials used will be of similar to existing

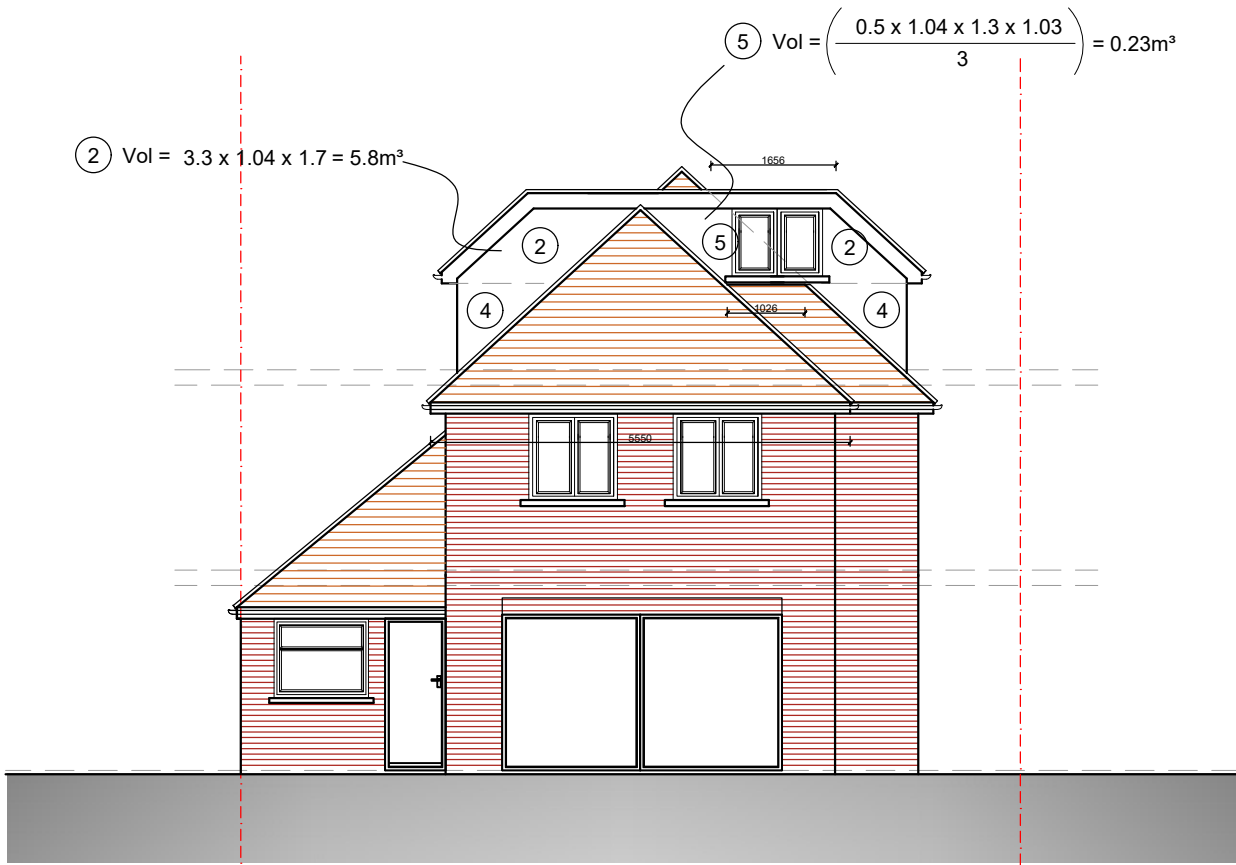


NORTH EAST ELEVATION
All materials used will be of similar to existing

VOLUME CALCULATION	
PROPOSED ROOF (REAR EXTENSION)	
①	Vol = $\left(\frac{2.6 \times 5.6 \times 3}{2}\right) = 21.84\text{m}^3$
PROPOSED DORMER	
②	Vol = $3.3 \times 1.04 \times 1.7 = 5.8\text{m}^3 \times 2$
③	Vol = $\left(\frac{0.5 \times 1.04 \times 1.14 \times 1.6}{3}\right) = 0.3\text{m}^3 \times 2$
④	Vol = $\left(\frac{1.3 \times 4.2 \times 1.5}{2}\right) = 4.1\text{m}^3 \times 2$
⑤	Vol = $\left(\frac{0.5 \times 1.04 \times 1.3 \times 1.03}{3}\right) = 0.23\text{m}^3$
Vol ₁ +Vol ₂ +Vol ₃ +Vol ₄ +Vol ₅ =	
=21.84m³+(5.8m³ x2)+(0.3m³ x2)+(4.1m³ x2)+0.23m³ = 42.47m³	
TOTAL VOLUME PROPOSED = 42.47m³	
LESS THAN THE 50m³ ALLOWED UNDER PERMITTED DEVELOPMENT FOR LOFT EXTENSIONS	

CALCULATIONS
PROPOSED ELEVATIONS

42 Greenacres Avenue, Ickenham,
Middlesex, UB10 8HH

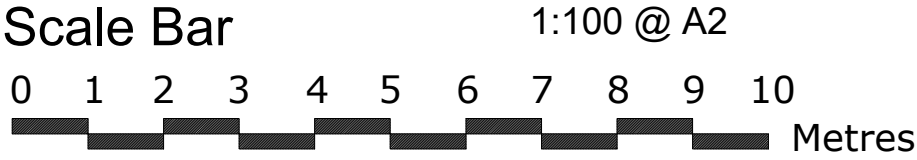

THE GILLETT MACLEOD PARTNERSHIP
Chartered Architects & Town Planning Consultants
1 High Road Old Eastcote Pinner Middlesex HA5 2EW tel. 0208 868 1333

Drg. No.20/3478/110B	REVISION
Scale 1:100	B
Date 25/11/21	
Drawn by SB	

