



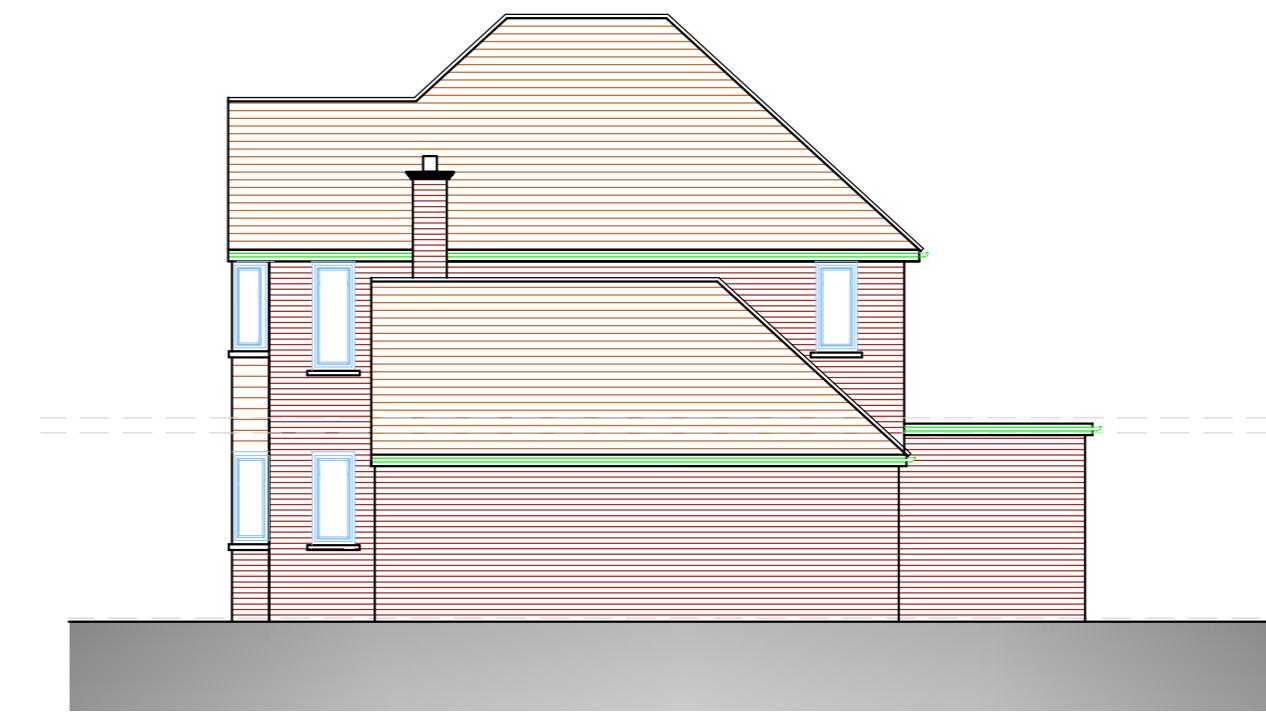


SOUTH WEST ELEVATION

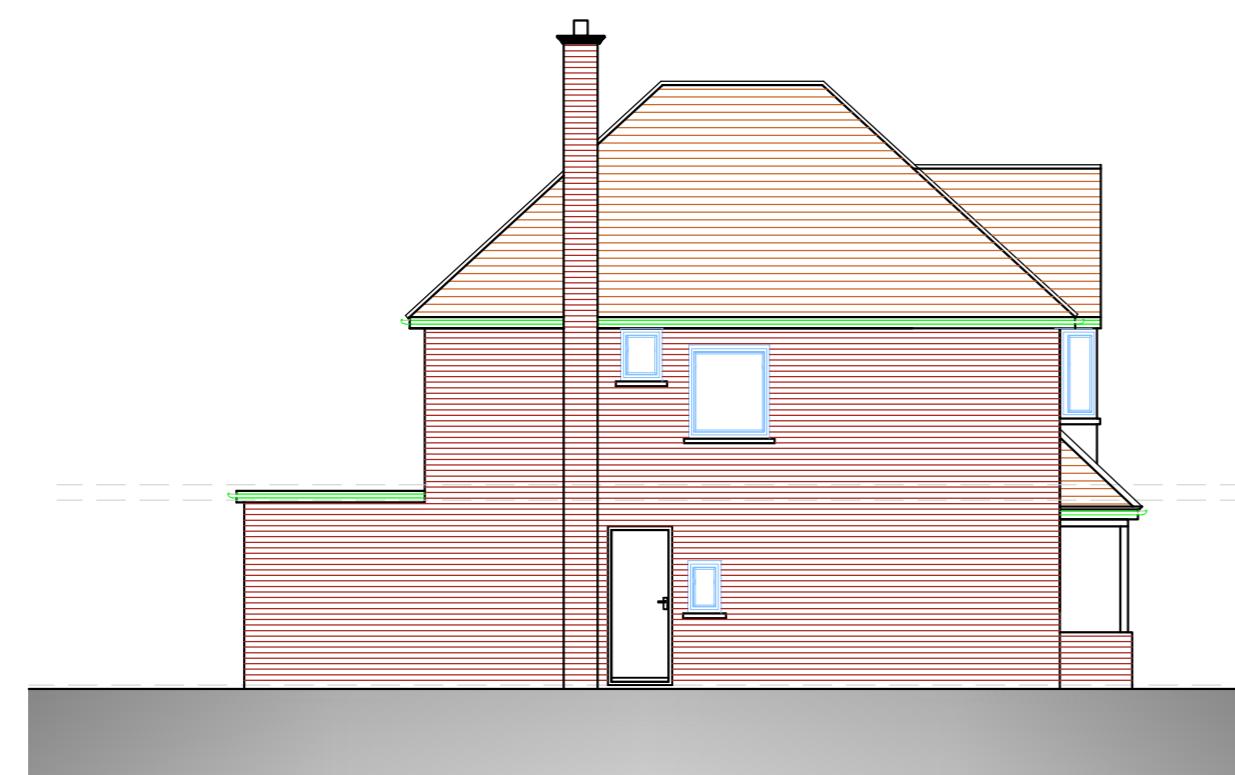

SOUTH EAST ELEVATION



NORTH WEST ELEVATION

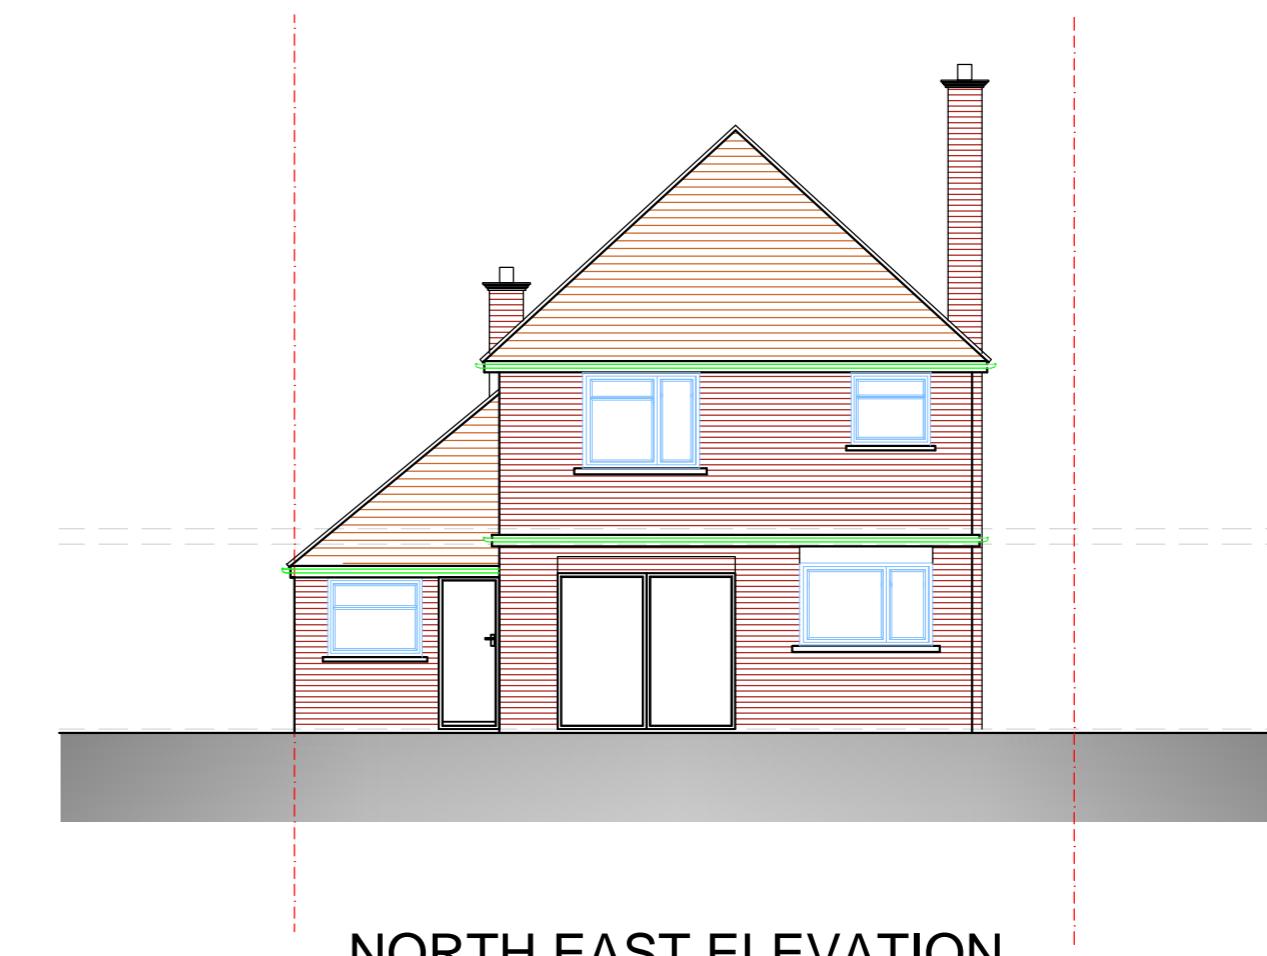

NORTH EAST ELEVATION

EXISTING ELEVATIONS

42 Greenacres Avenue, Ickenham,  
Middlesex, UB10 8HH

Scale Bar  
0 1 2 3 4 5 6 7 8 9 10 Metres  
1:100 @ A2



THE GILLETT MACLEOD PARTNERSHIP  
Chartered Architects & Town Planning Consultants  
1 High Road Old Eastcote Pinner Middlesex HA5 2EW tel. 0208 868 1333

Drg. No. 20/3478/5  
Scale 1:100  
Date 25/11/21  
Drawn by SB

REVISION  
C  
drawer