




Rev.	Amendments
A	Side elevation corrected 6/10/22

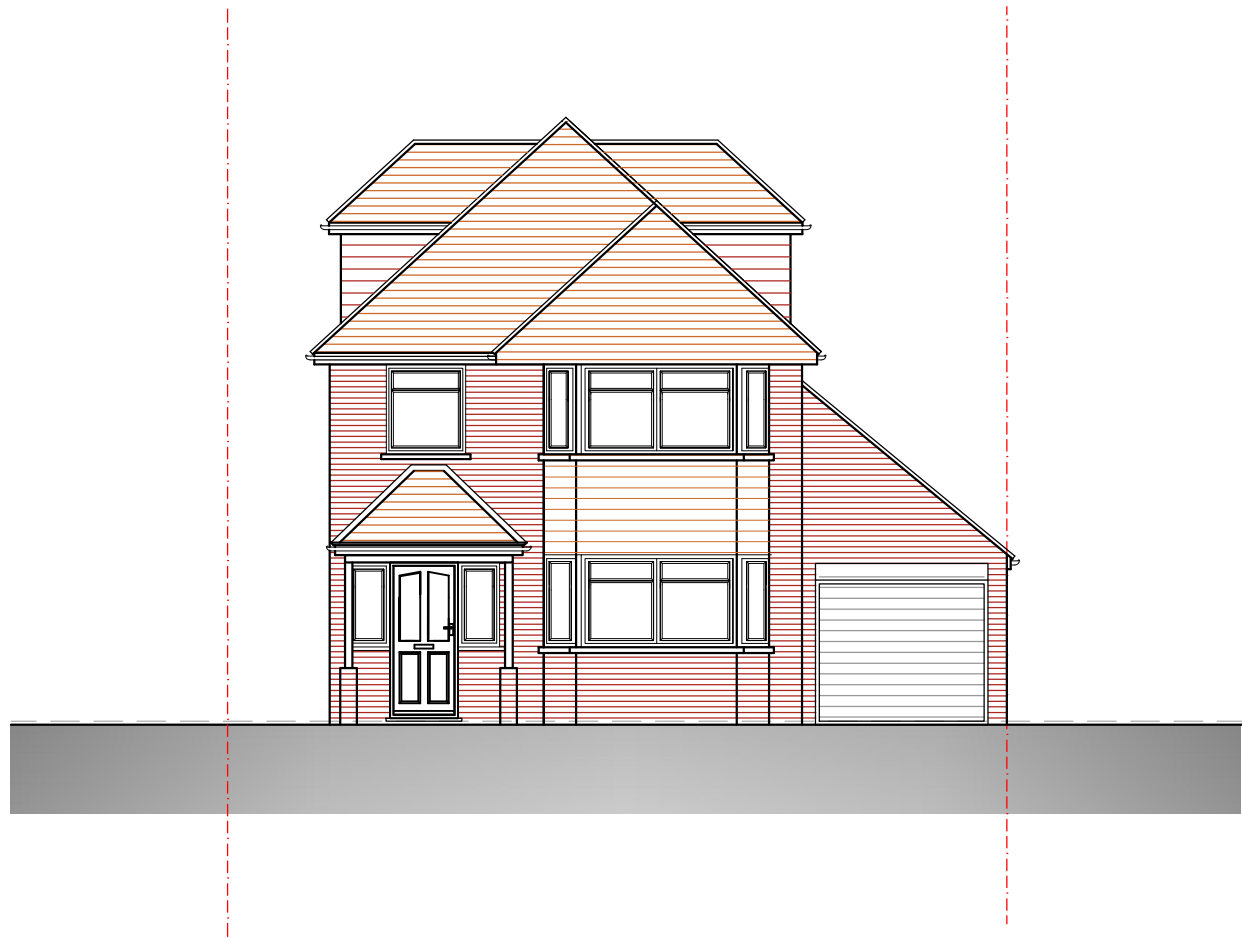


SOUTH WEST ELEVATION

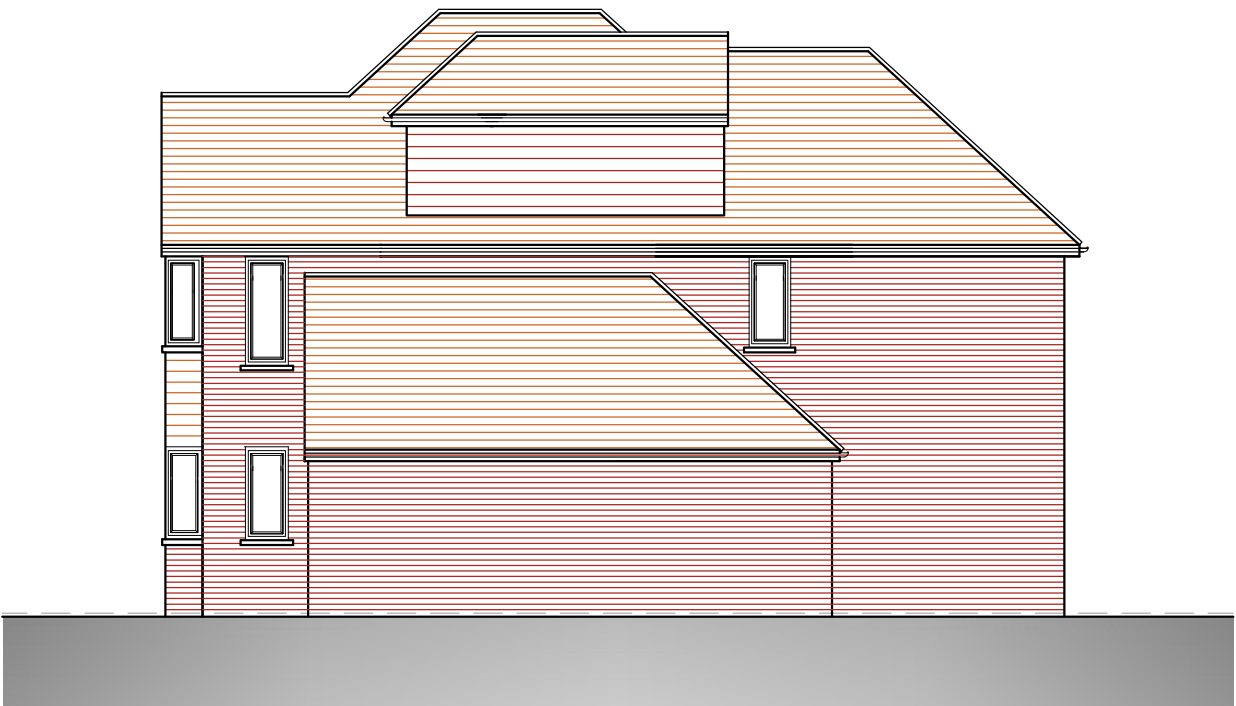

SOUTH EAST ELEVATION

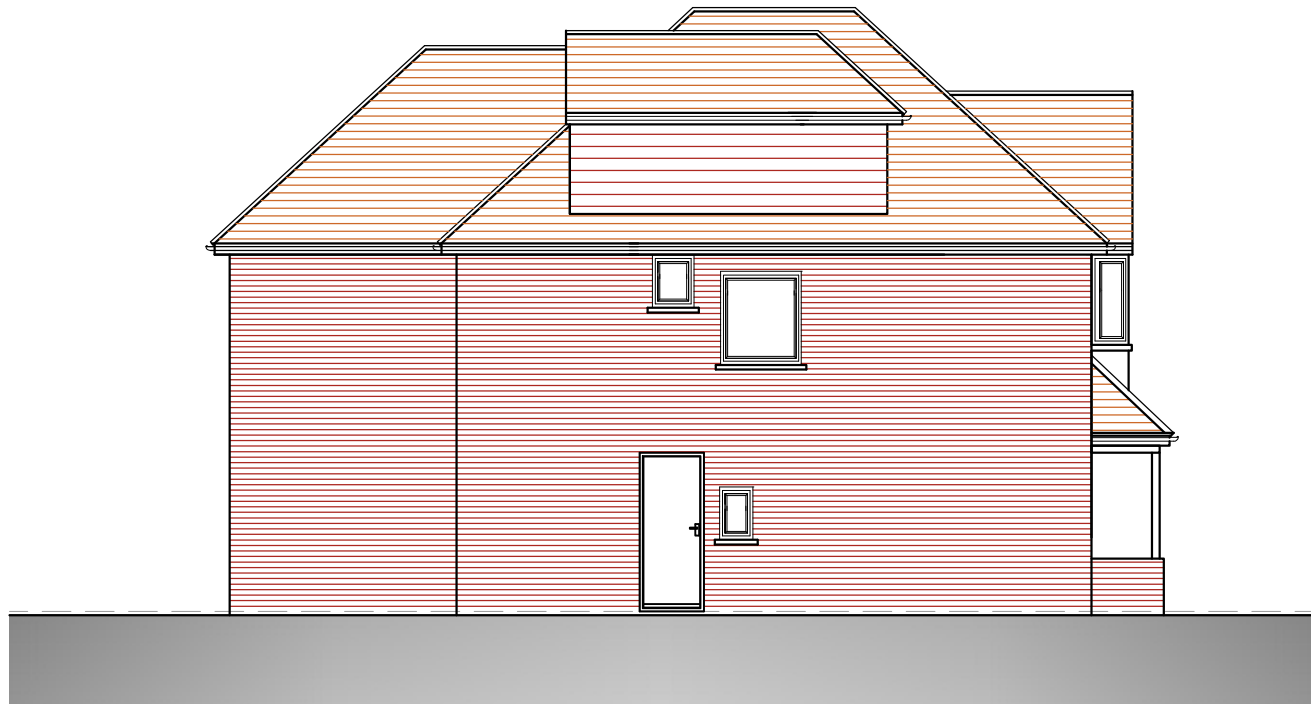

NORTH WEST ELEVATION

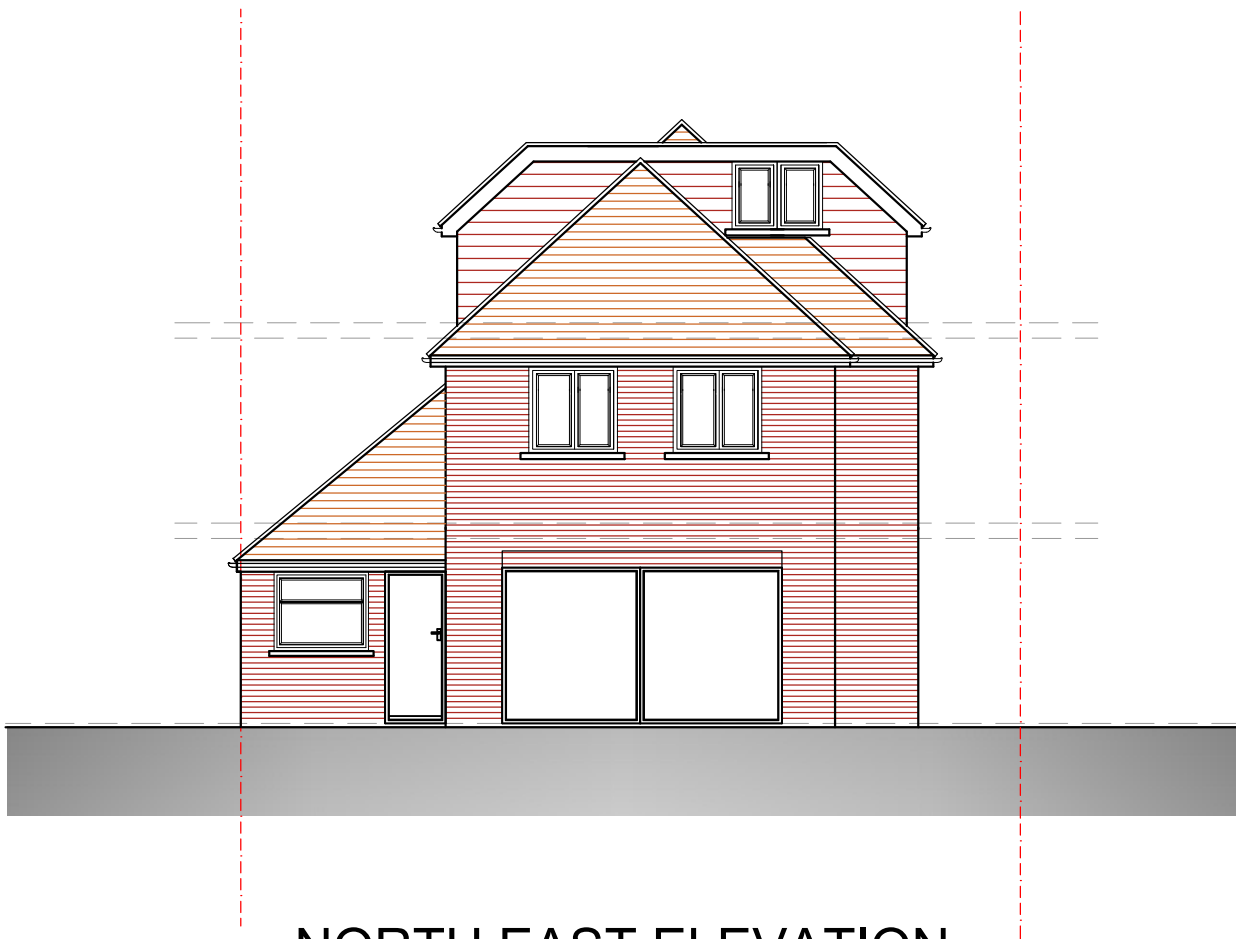


NORTH EAST ELEVATION

VOLUME CALCULATION	
PROPOSED ROOF (REAR EXTENSION)	
①	$\text{Vol} = \left(\frac{2.6 \times 5.6 \times 3}{2} \right) = 21.84\text{m}^3$
PROPOSED DORMER	
②	$\text{Vol} = 3.3 \times 1.04 \times 1.7 = 5.8\text{m}^3 \times 2$
③	$\text{Vol} = \left(\frac{0.5 \times 1.04 \times 1.14 \times 1.6}{3} \right) = 0.3\text{m}^3 \times 2$
④	$\text{Vol} = \left(\frac{1.3 \times 4.2 \times 1.5}{2} \right) = 4.1\text{m}^3 \times 2$
⑤	$\text{Vol} = \left(\frac{0.5 \times 1.04 \times 1.3 \times 1.03}{3} \right) = 0.23\text{m}^3$
$\text{Vol}_1 + \text{Vol}_2 + \text{Vol}_3 + \text{Vol}_4 + \text{Vol}_5 =$	
$= 21.84\text{m}^3 + (5.8\text{m}^3 \times 2) + (0.3\text{m}^3 \times 2) + (4.1\text{m}^3 \times 2) + 0.23\text{m}^3 = 42.47\text{m}^3$	
TOTAL VOLUME PROPOSED = 42.47m³	
LESS THAN THE 50m³ ALLOWED UNDER PERMITTED DEVELOPMENT FOR LOFT EXTENSIONS	

PROPOSED ELEVATIONS

42 Greenacres Avenue, Ickenham,
Middlesex, UB10 8HH

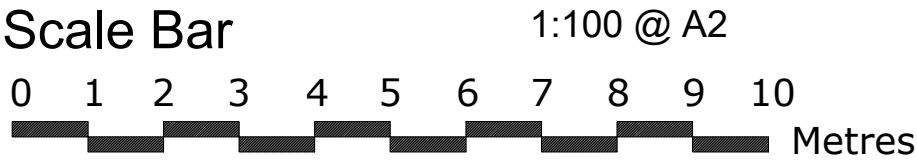

THE GILLETT MACLEOD PARTNERSHIP
Chartered Architects & Town Planning Consultants
1 High Road Old Eastcote Pinner Middlesex HA5 2EW tel. 0208 868 1333

Drg. No. 20/3478/107A
Scale 1:100
Date 25/11/21
Drawn by SB

REVISION	
A	
©	drawer