



GROUND FLOOR

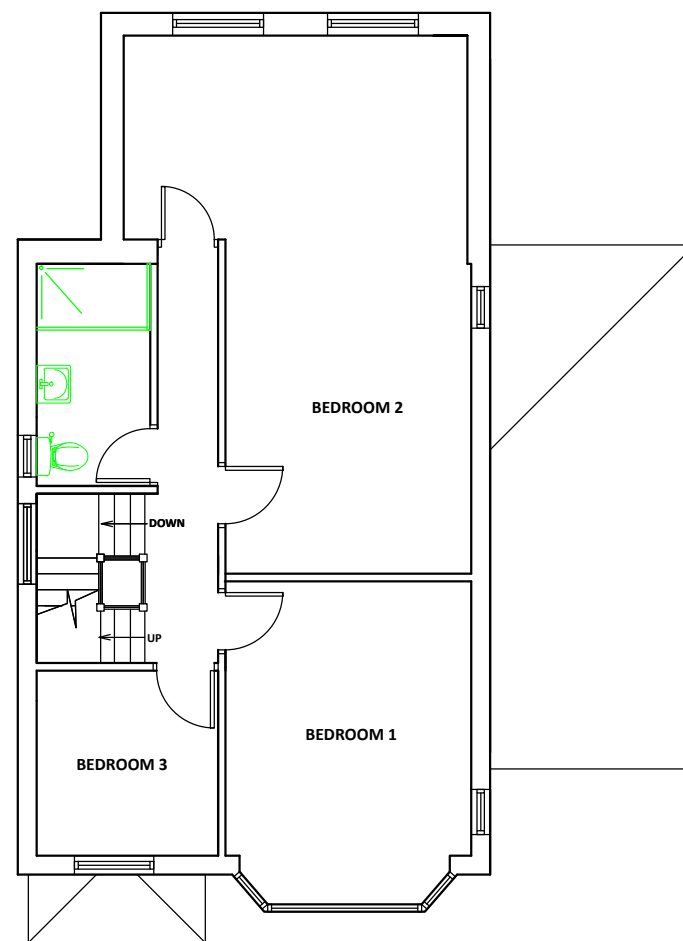


FIRST FLOOR

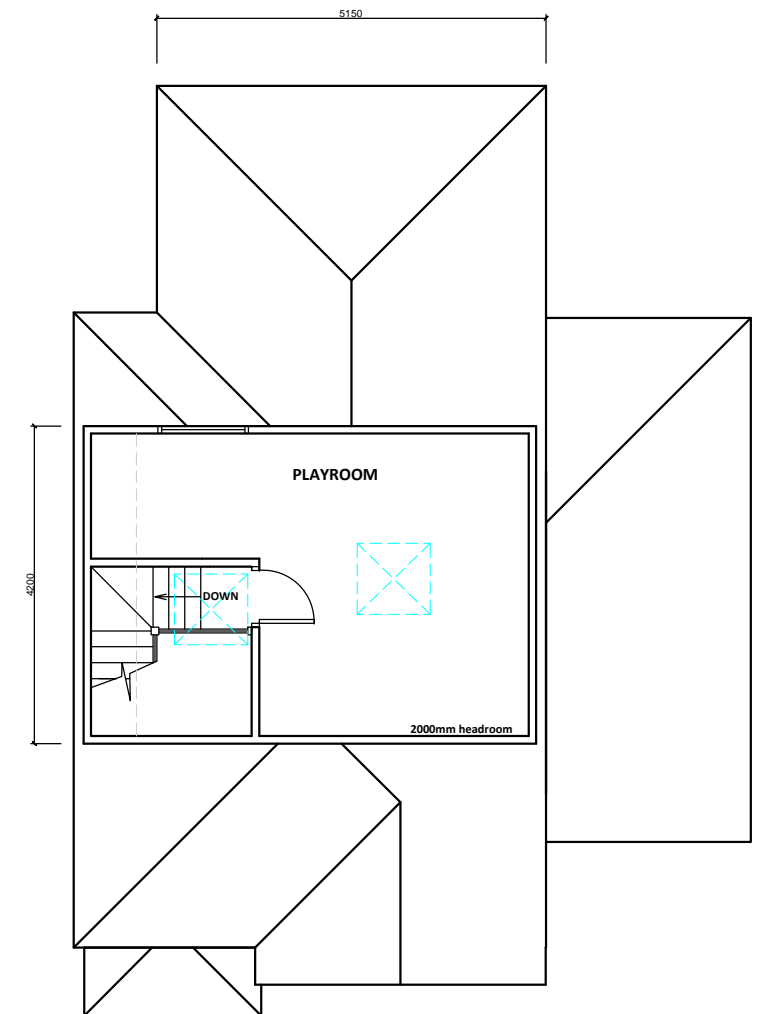

ROOF PLAN

PROPOSED FLOOR PLANS

42 Greenacres Avenue, Ickenham,  
Middlesex, UB10 8HH

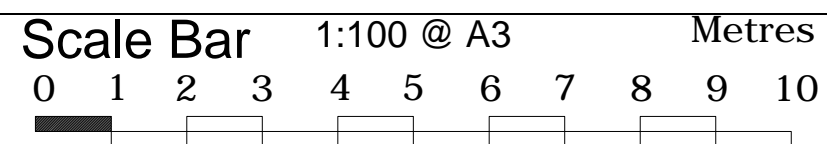

THE GILLETT MACLEOD PARTNERSHIP  
Chartered Architects & Town Planning Consultants  
1 High Road Old Eastcote Pinner Middlesex HA5 2EW tel. 0208 868 1333

Drg. No. 21/3478/106  
Scale 1:100@A3  
Date 24/11/21  
Drawn by SB

REVISIONS