




REV.	AMENDMENTS
A	NOTES ADDED 09/01/23
B	ROOF PLAN ADDED 9/01/23

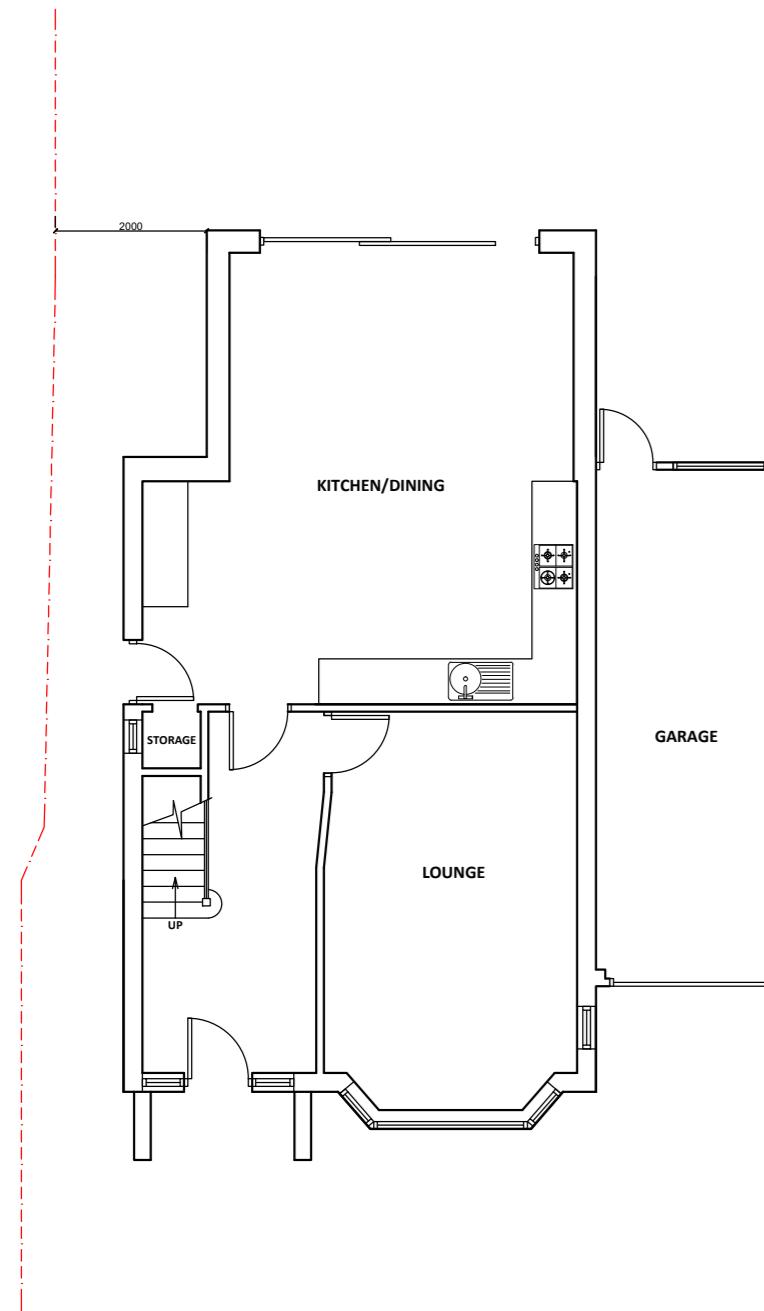


GROUND FLOOR

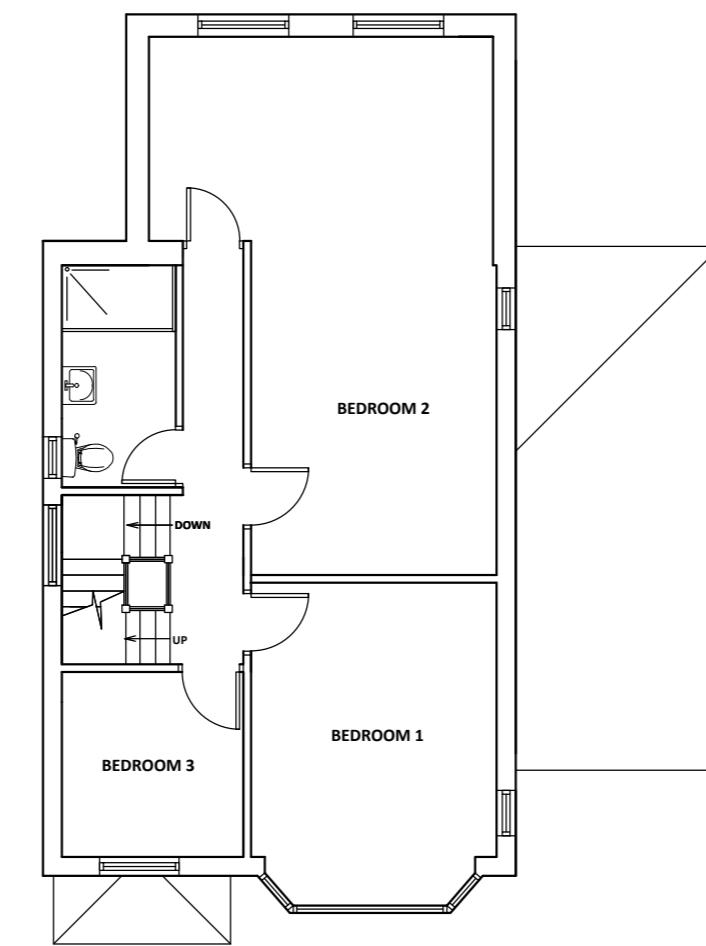

FIRST FLOOR

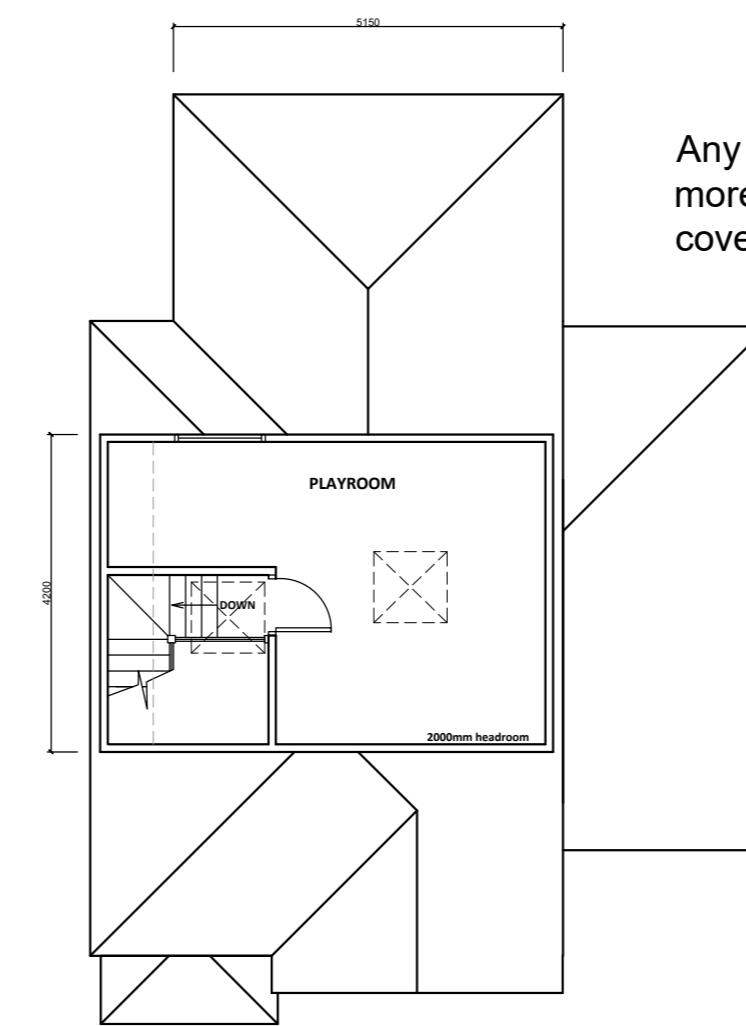

LOFT FLOOR PLAN

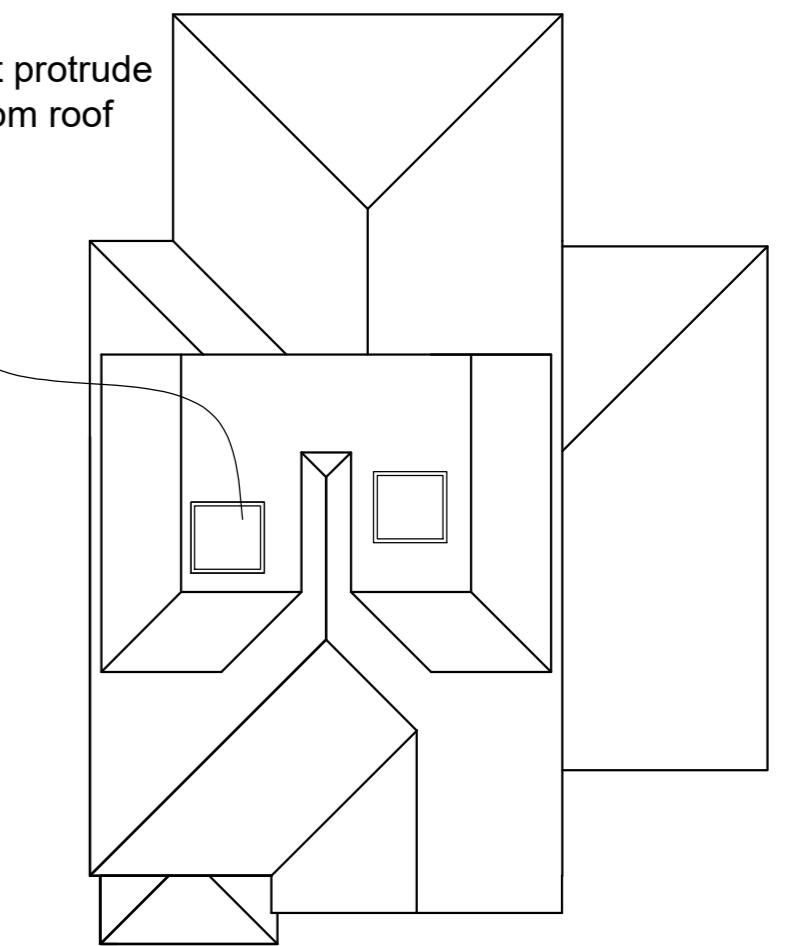

ROOF PLAN

PROPOSED FLOOR PLANS

42 Greenacres Avenue, Ickenham,
Middlesex, UB10 8HH

Scale Bar

1:100 @ A2
0 1 2 3 4 5 6 7 8 9 10 Metres



THE GILLETT MACLEOD PARTNERSHIP
Chartered Architects & Town Planning Consultants
1 High Road Old Eastcote Pinner Middlesex HA5 2EW tel. 0208 868 1333

Drg. No. 21/3478/106^B
Scale 1:100
Date 25/11/21
Drawn by SB
REVISION B
C drawer