



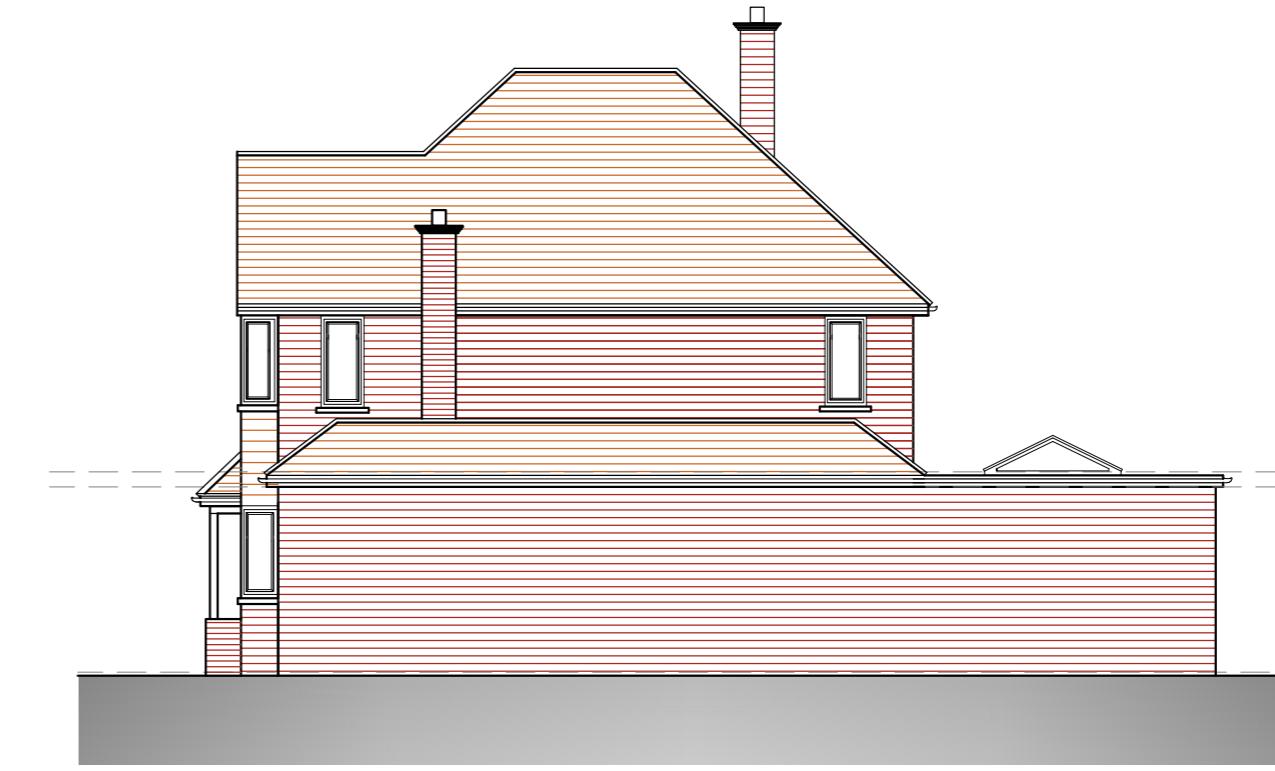


South West Elevation

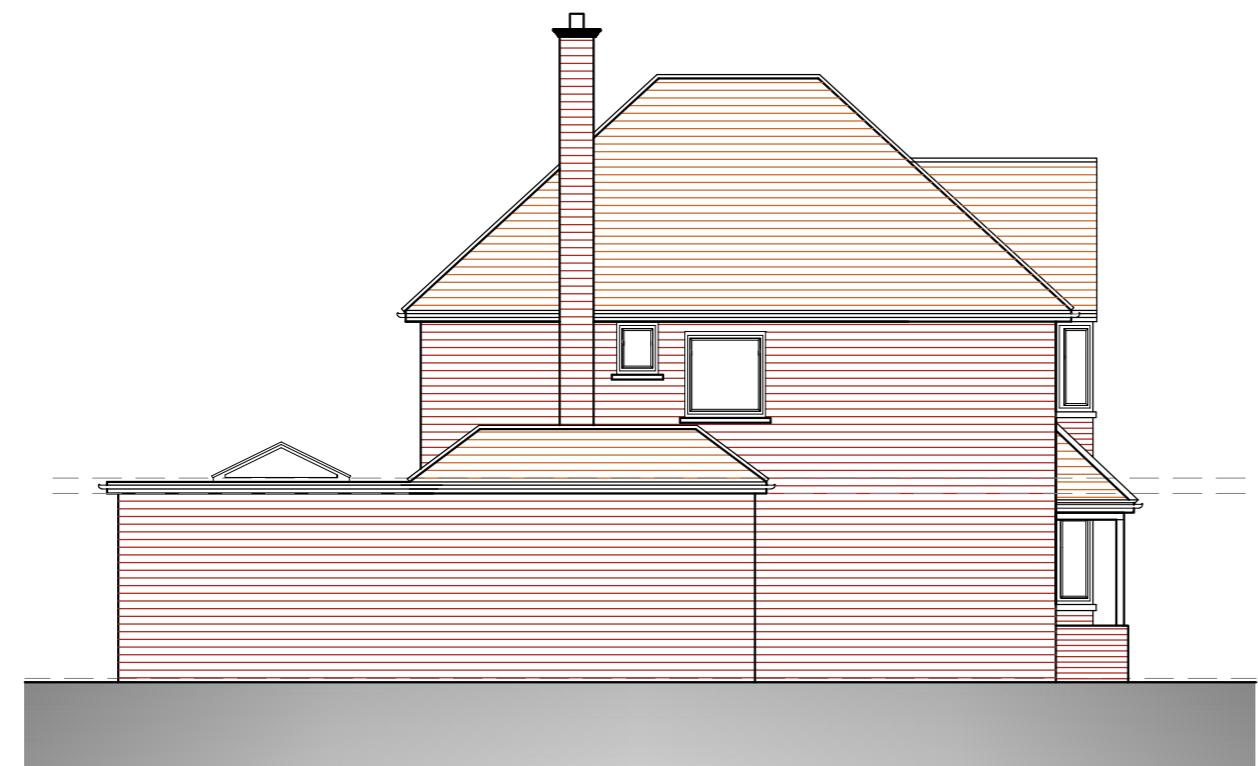

South East Elevation



North West Elevation

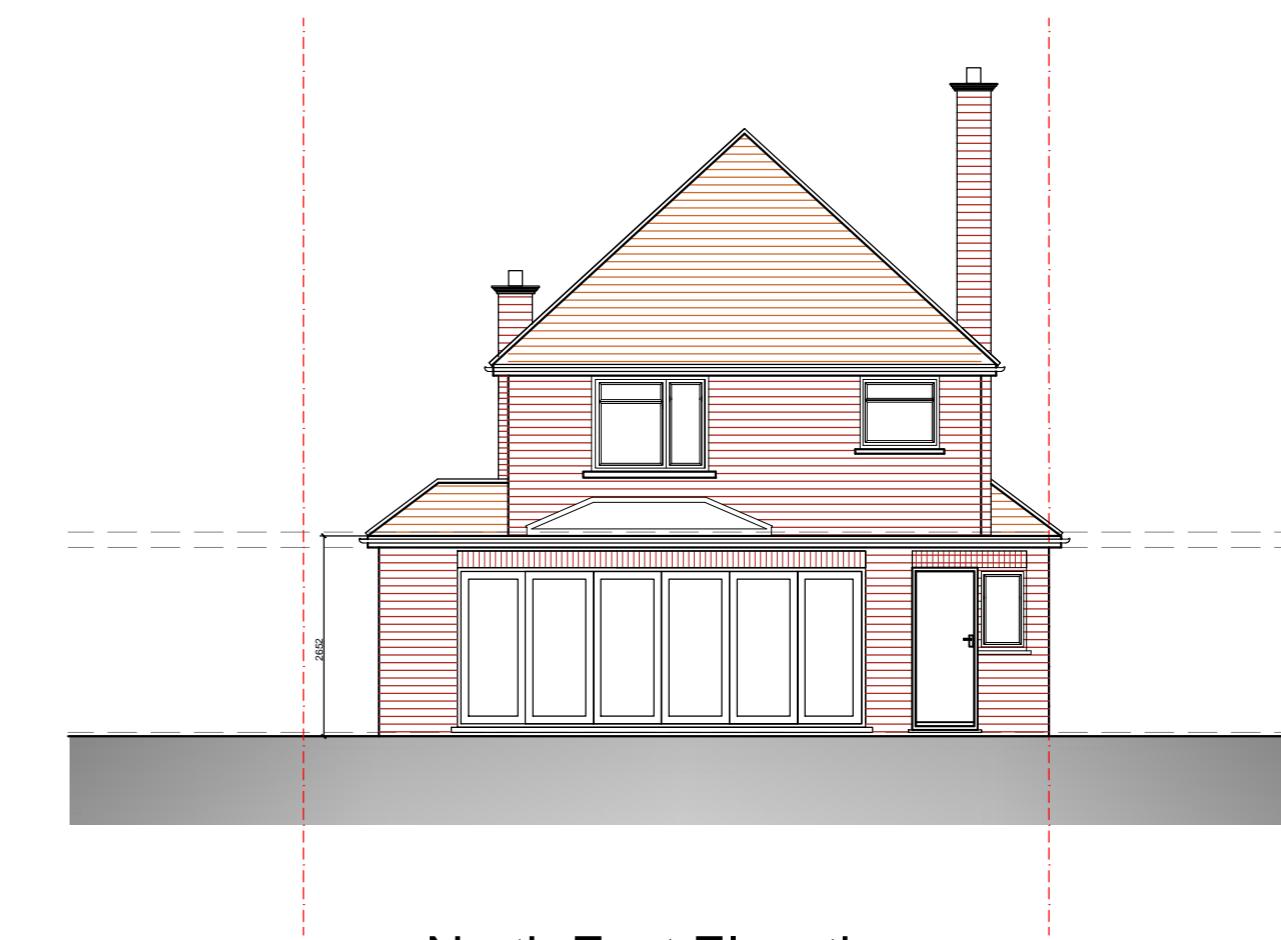

North East Elevation

PROPOSED ELEVATIONS

42 Greenacres Avenue, Ickenham,
Middlesex, UB10 8HH

Scale Bar
0 1 2 3 4 5 6 7 8 9 10 Metres
1:100 @ A2



THE GILLETT MACLEOD PARTNERSHIP
Chartered Architects & Town Planning Consultants
1 High Road Old Eastcote Pinner Middlesex HA5 2EW tel. 0208 868 1333

Drg. No. 20/3478/17
Scale 1:100
Date 12/01/23
Drawn by KH

REVISION
C
drawer