



Ground Floor Plan

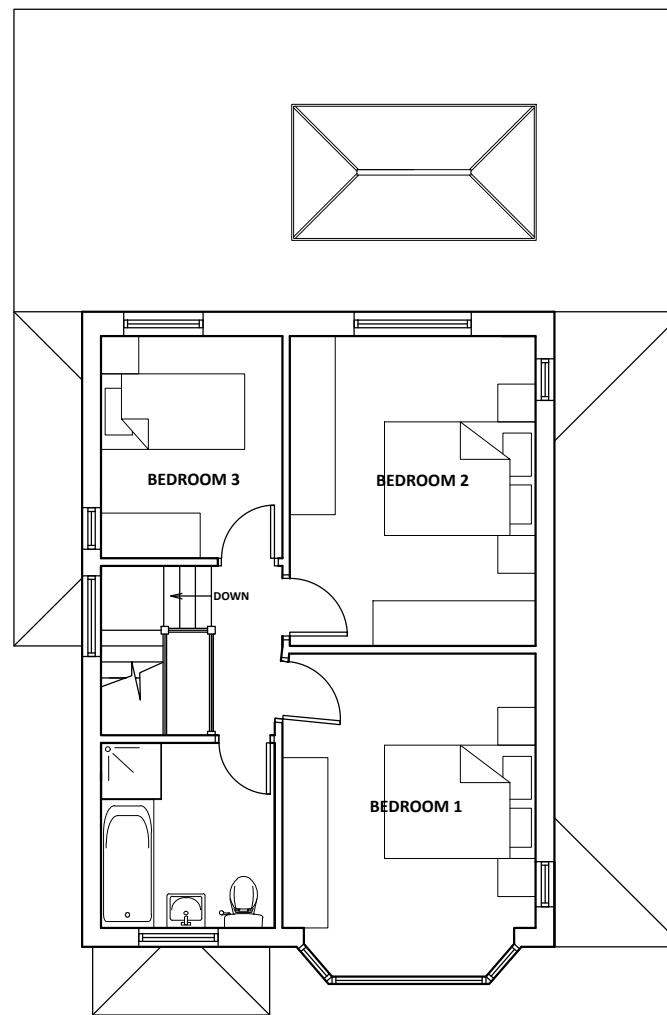

First Floor Plan

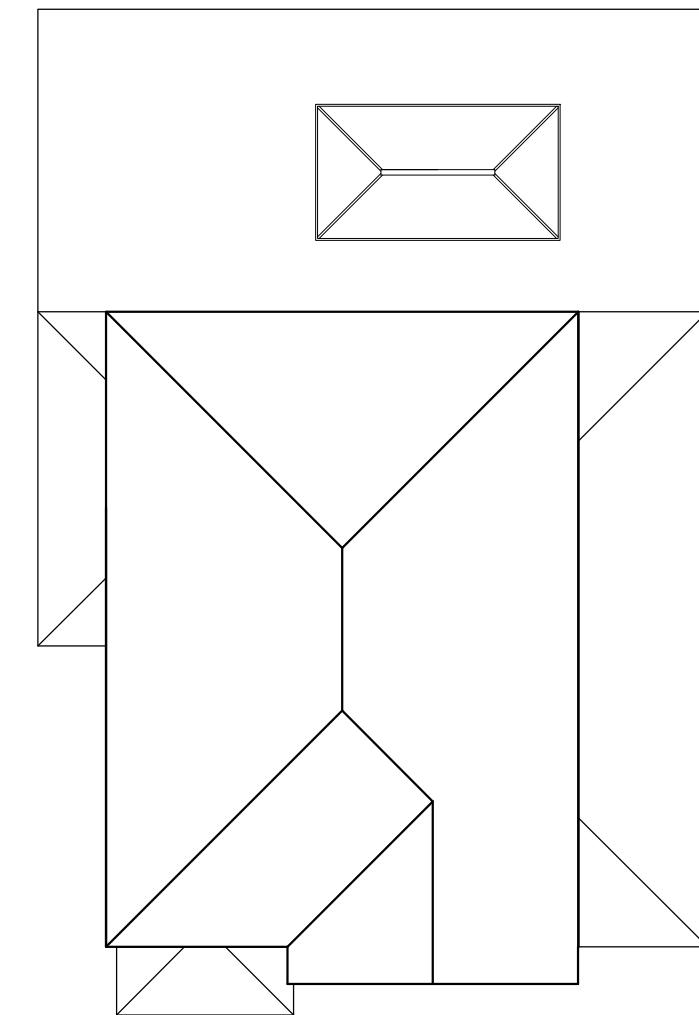


Roof Plan

PROPOSED FLOOR PLANS

42 Greenacres Avenue, Ickenham,
Middlesex, UB10 8HH

Scale Bar

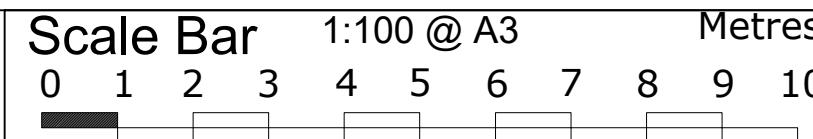

THE GILLETT MACLEOD PARTNERSHIP
Chartered Architects & Town Planning Consultants
1 High Road Old Eastcote Pinner Middlesex HA5 2EW tel. 0208 868 1333

Drg. No. 21/3478/26
Scale 1:100@A3
Date 17/05/23
Drawn by KH

