



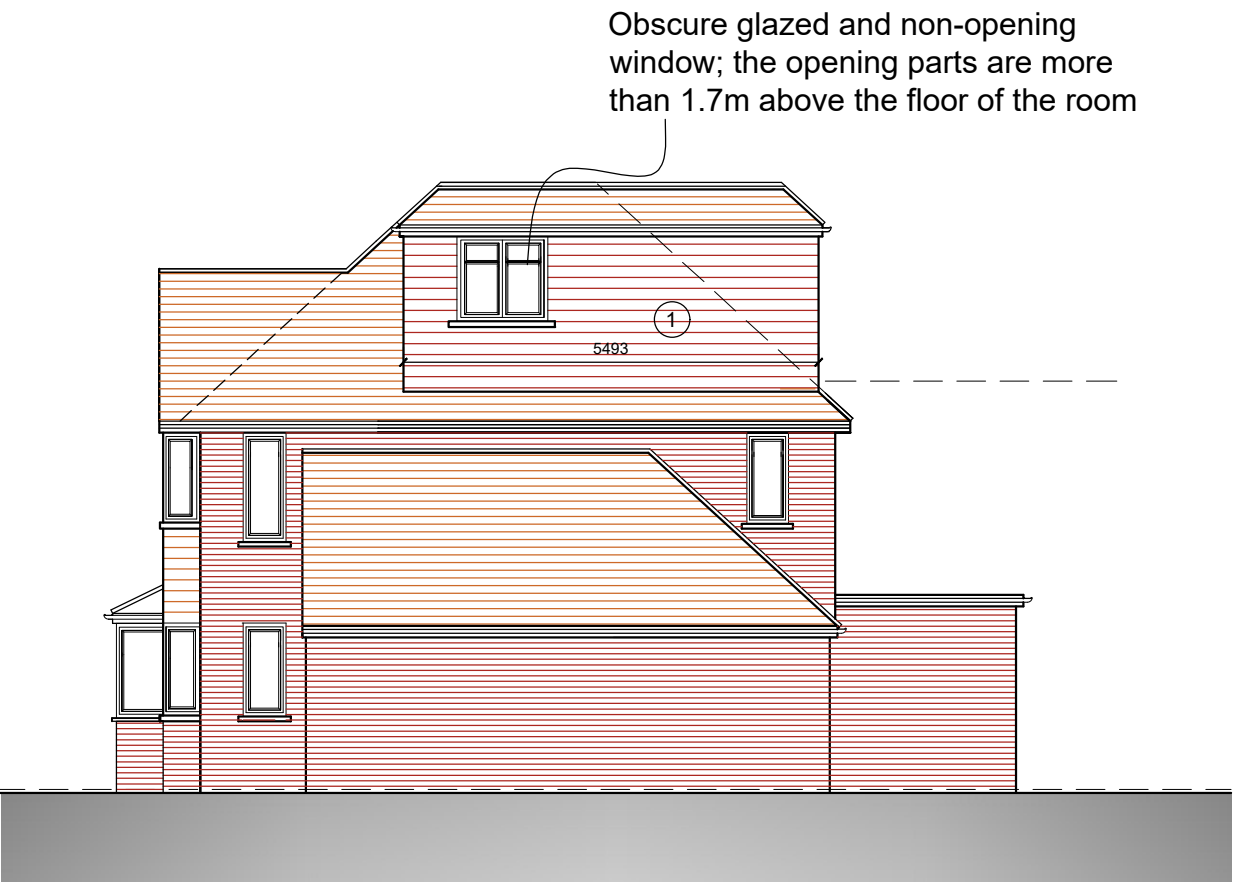


South West Elevation

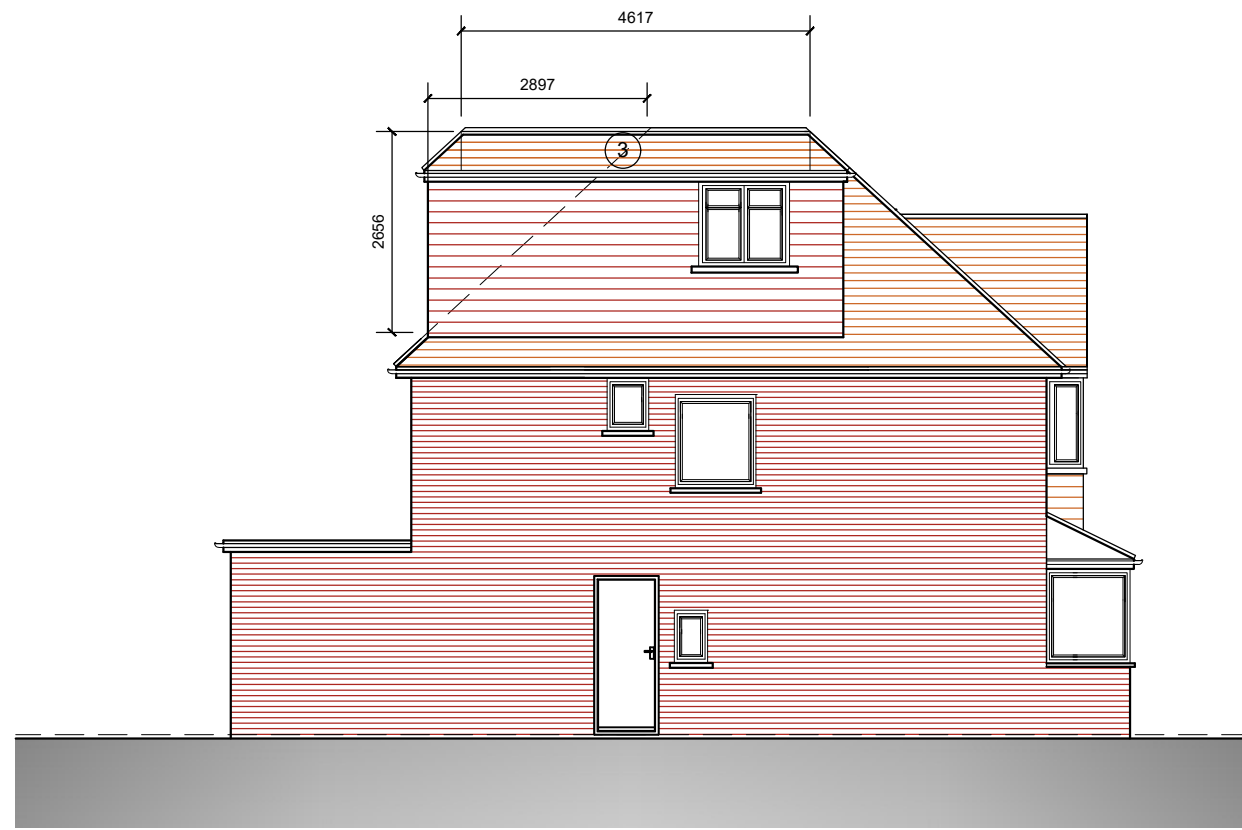

South East Elevation



North West Elevation

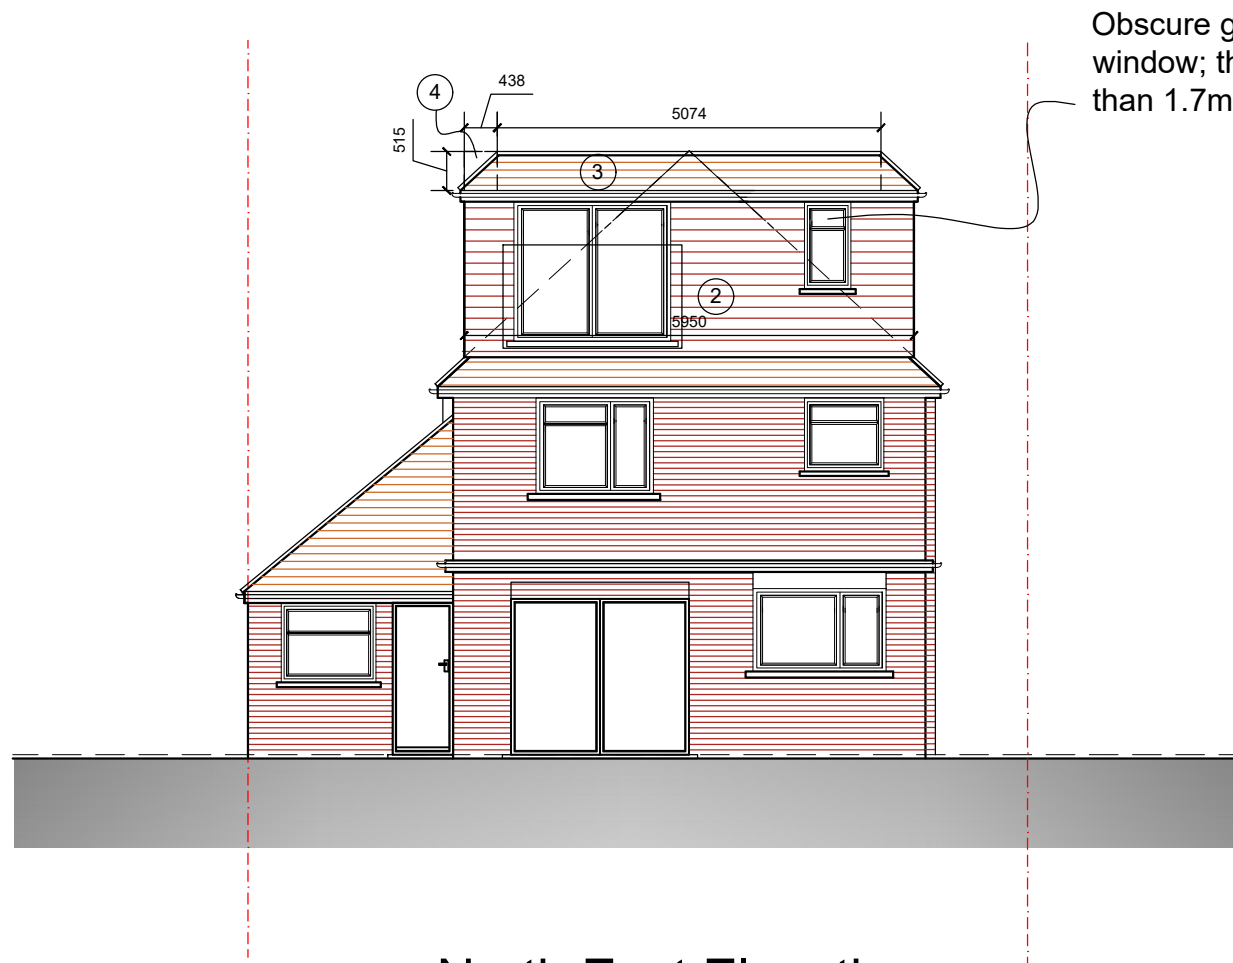


North East Elevation

VOLUME CALCULATION	
PROPOSED DORMER	
①	Vol = $\frac{2.72 \times 2.96}{2} \times 5.49 \times 2 = 44.20\text{m}^3$
②	Vol = $\left(\frac{0.5 \times 2.66 \times 2.90 \times 5.95}{3}\right) = 7.65\text{m}^3$
③	Vol = $\left(\frac{0.44 \times 0.52}{2}\right) \times (5.07 + 4.62) \times 2 = 2.22\text{m}^3$
④	Vol = $(0.44 + 0.44) \times 2 \times \frac{0.52}{3} = 0.13\text{m}^3$
TOTAL VOLUME PROPOSED: 44.20 + 7.65 - 2.22 - 0.13 = 49.50m ³	
LESS THAN THE 50m ³ ALLOWED UNDER PERMITTED DEVELOPMENT FOR LOFT EXTENSIONS	

CALCULATIONS
PROPOSED ELEVATIONS

42 Greenacres Avenue, Ickenham,
Middlesex, UB10 8HH

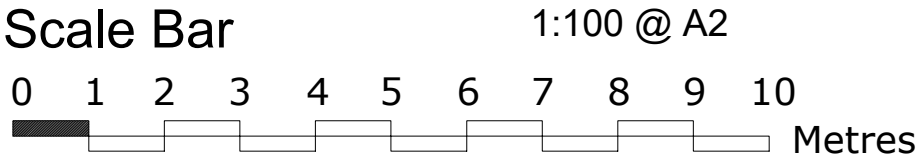

THE GILLETT MACLEOD PARTNERSHIP
Chartered Architects & Town Planning Consultants
1 High Road Old Eastcote Pinner Middlesex HA5 2EW tel. 0208 868 1333

Drg. No.20/3478/27
Scale 1:100
Date 16/01/23
Drawn by KH

REVISION	
①	drawn