




Rev.	Amendment	
A	Roof light added	24 Jul 2023
B	Roof light on flat roof taken away	26 Jul 2023

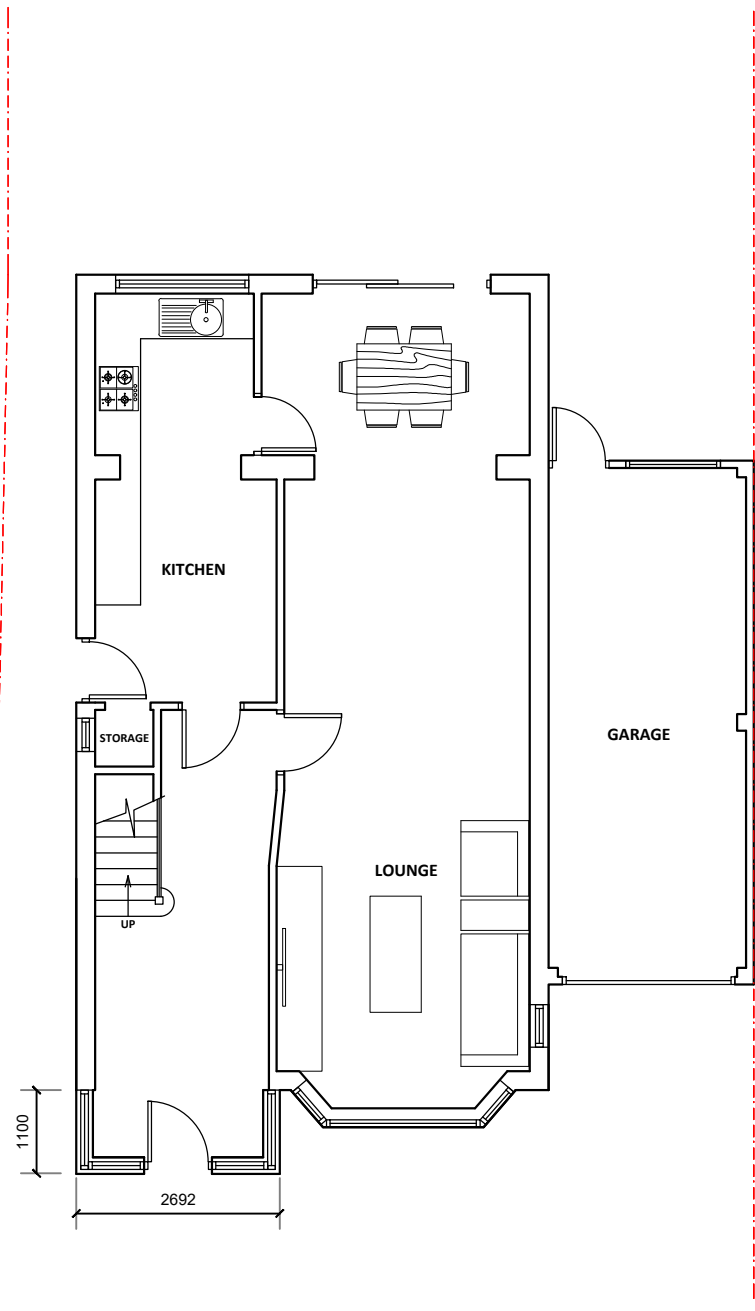


Ground Floor Plan

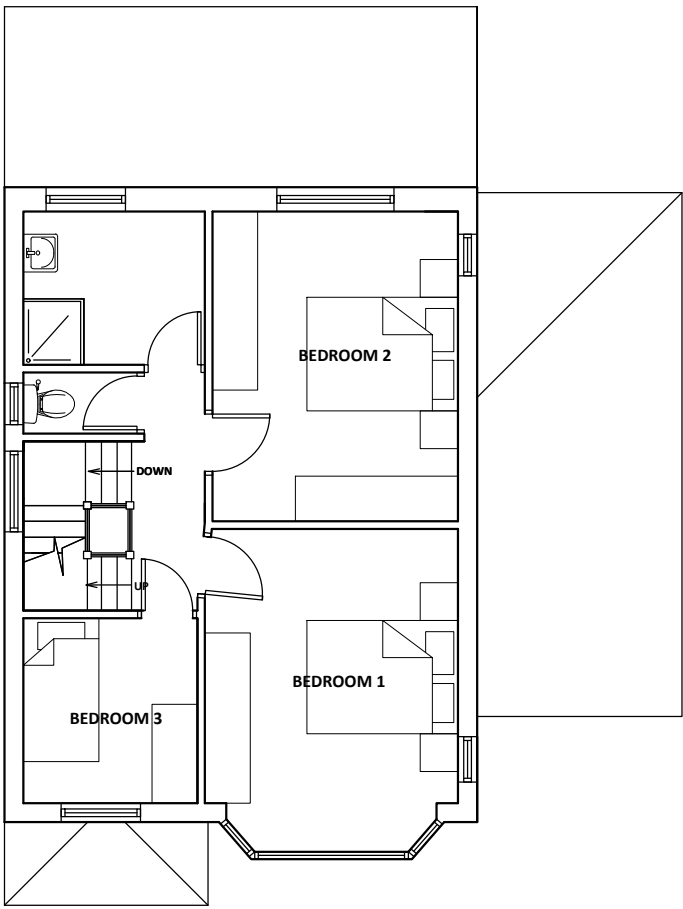

First Floor Plan

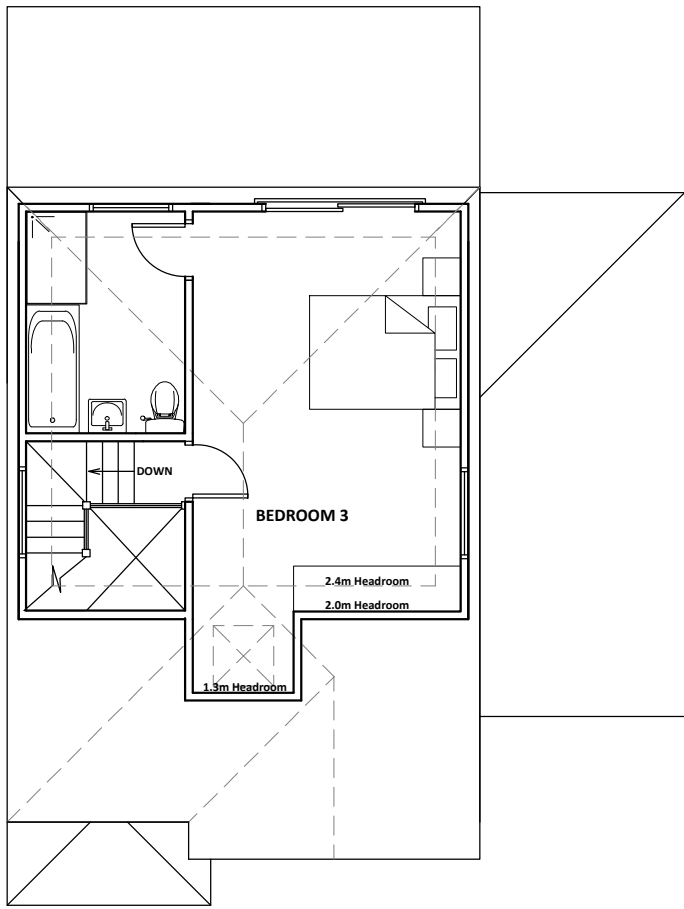


Loft Floor Plan

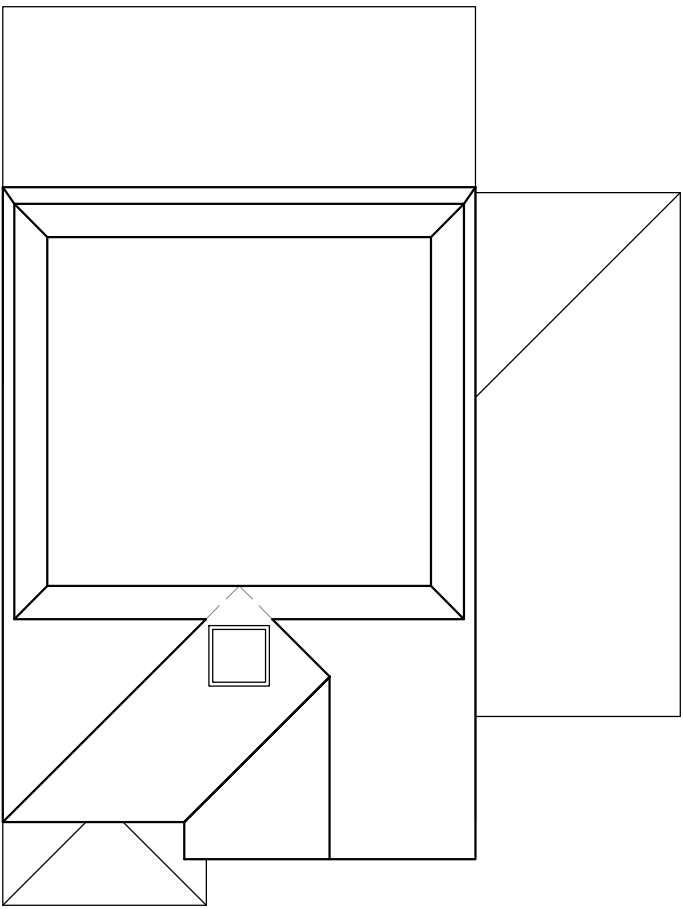

Roof Plan

PROPOSED FLOOR PLANS

42 Greenacres Avenue, Ickenham,
Middlesex, UB10 8HH

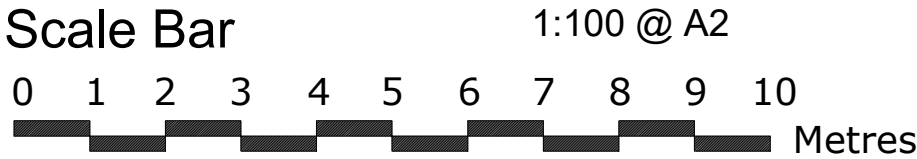

THE GILLETT MACLEOD PARTNERSHIP
Chartered Architects & Town Planning Consultants
1 High Road Old Eastcote Pinner Middlesex HA5 2EW tel. 0208 868 1333

Drg. No. 21/3478/26^B
Scale 1:100
Date 16/01/23
Drawn by KH

REVISION	
B	
(C)	drawer