




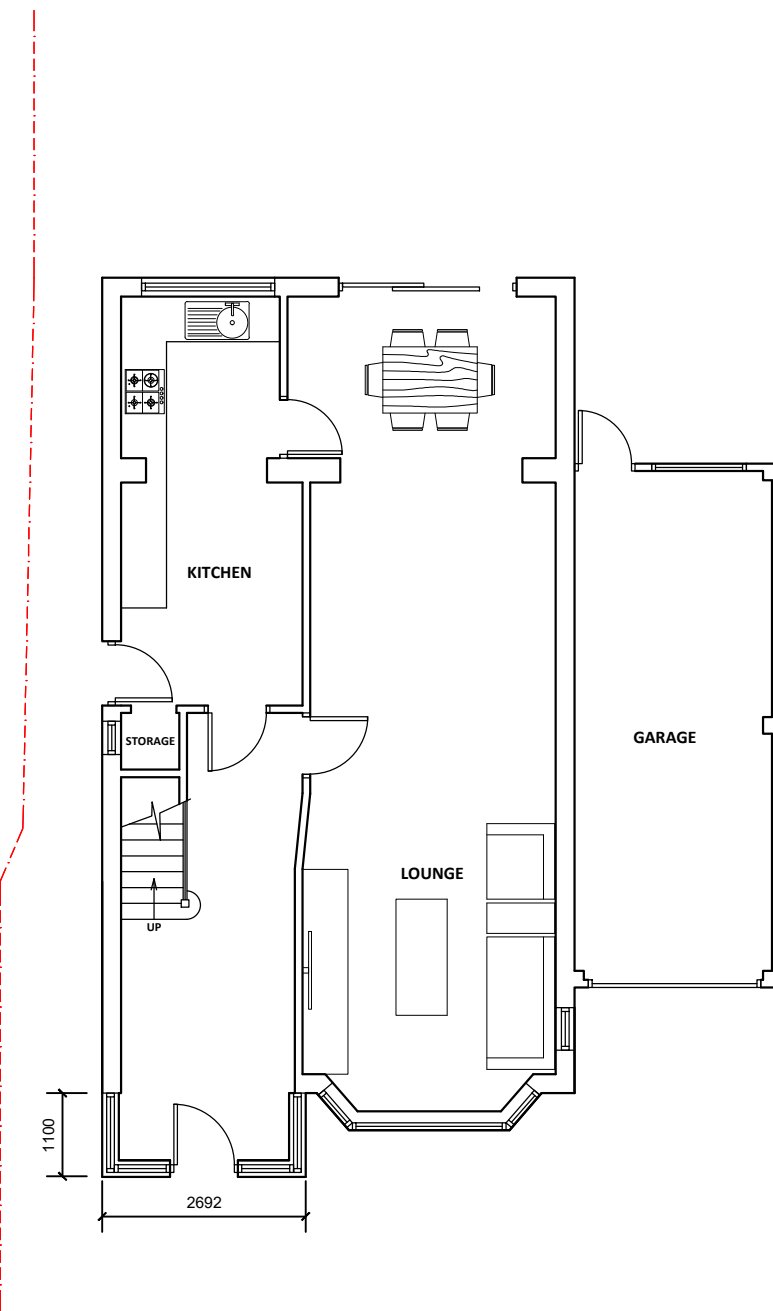


Ground Floor Plan

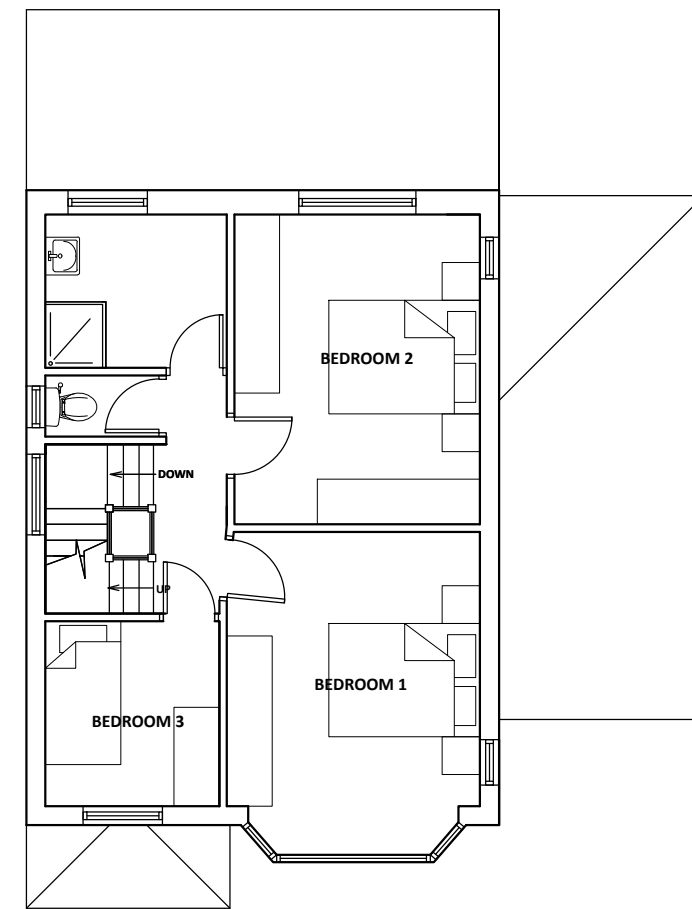

First Floor Plan

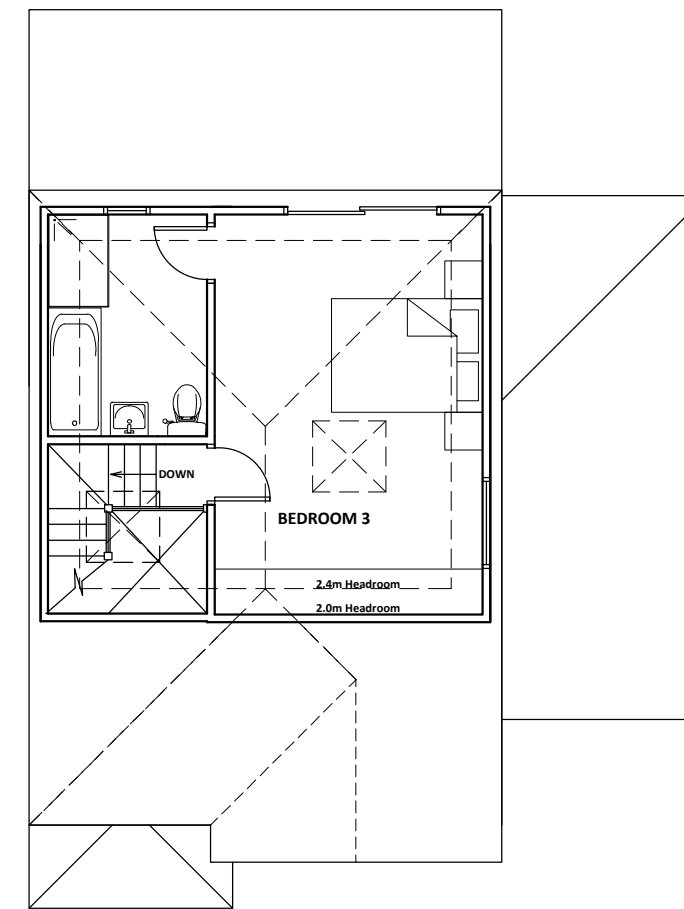


Loft Floor Plan

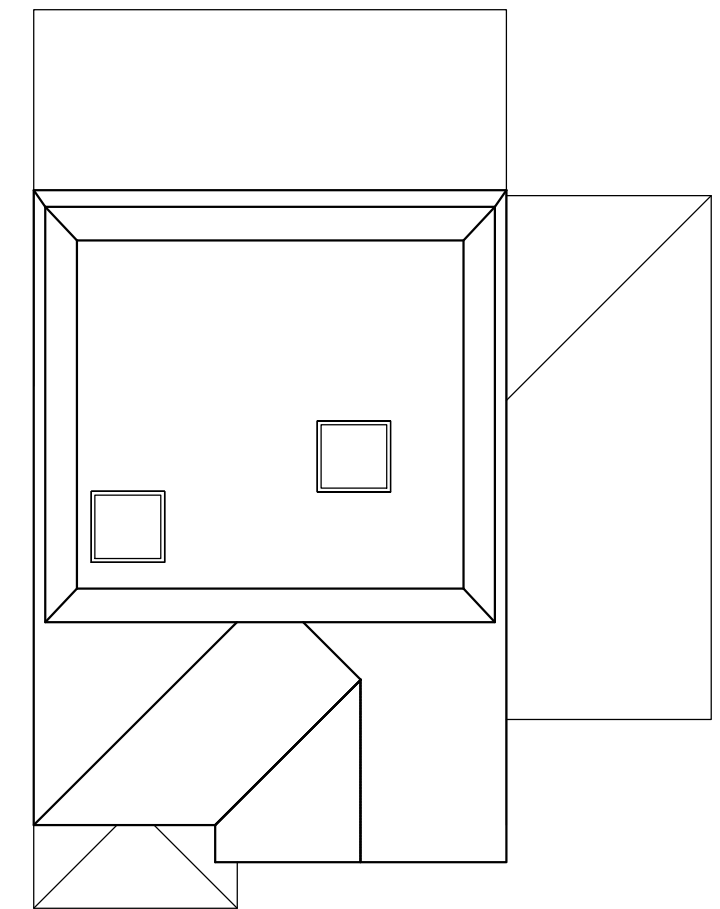

Roof Plan

PROPOSED FLOOR PLANS

*42 Greenacres Avenue, Ickenham,
Middlesex, UB10 8HH*

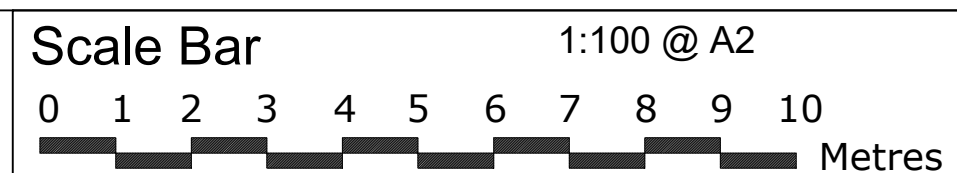

THE GILLETT MACLEOD PARTNERSHIP
Chartered Architects & Town Planning Consultants
1 High Road Old Eastcote Pinner Middlesex HA5 2EW tel. 0208 868 1333

Drg. No. 21/3478/26
Scale 1:100
Date 16/01/23
Drawn by KH

REVISION

© drawer