




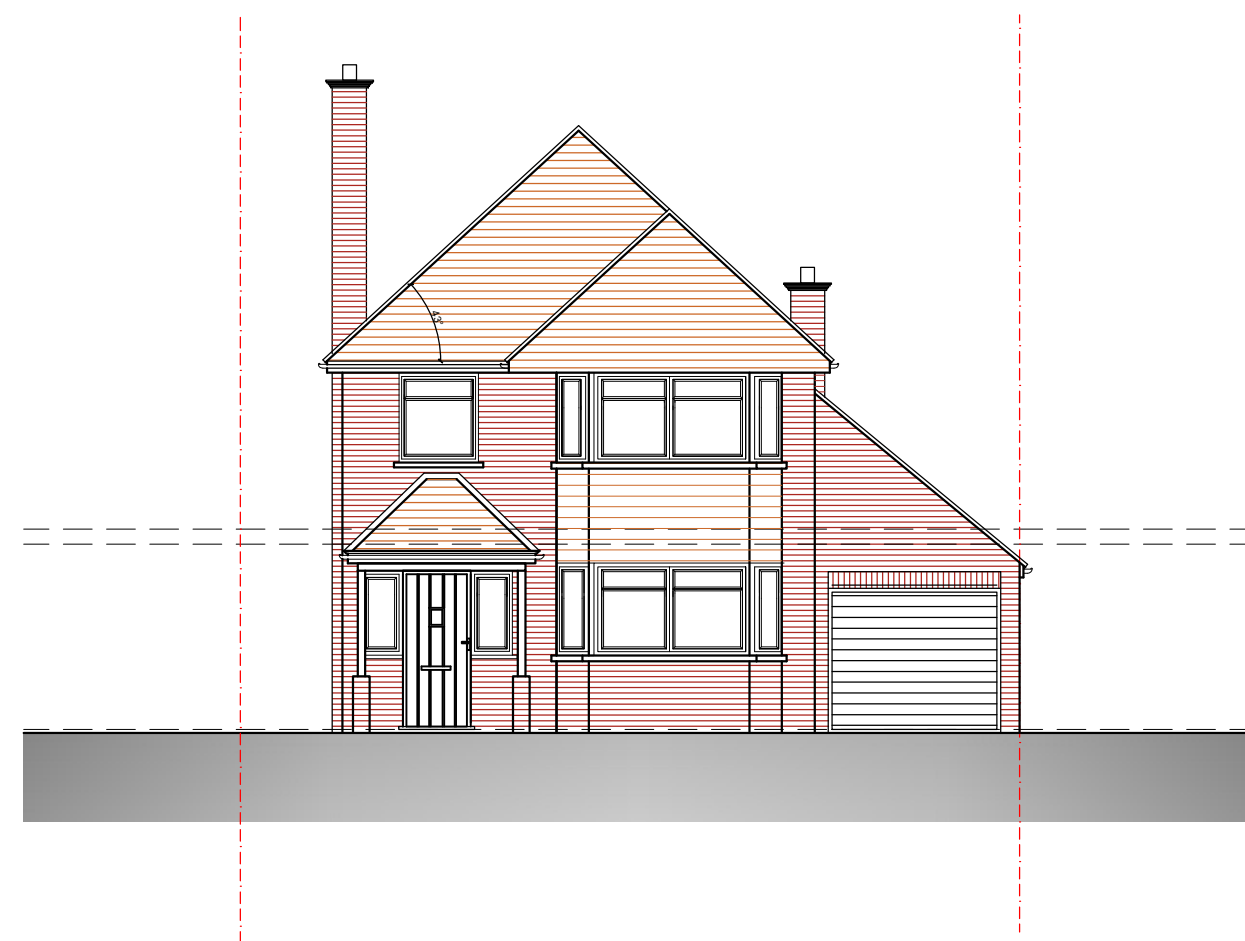


South West Elevation

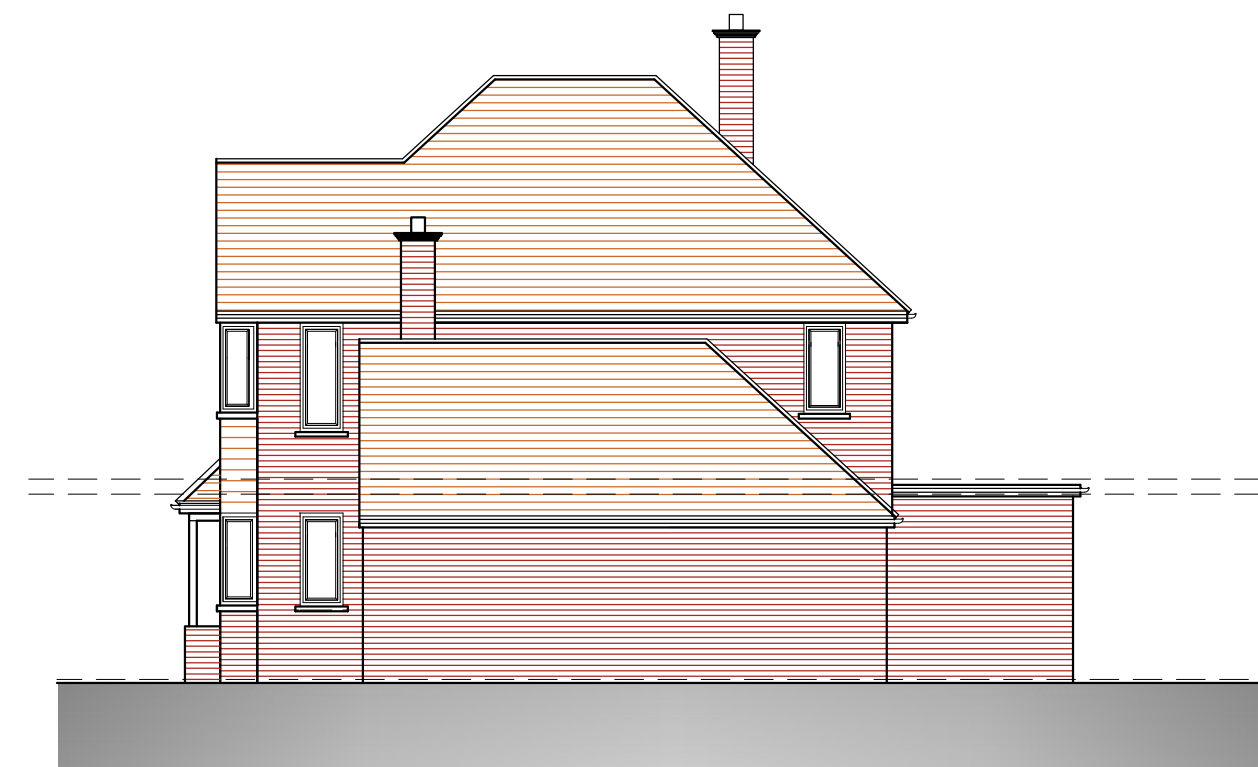

South East Elevation

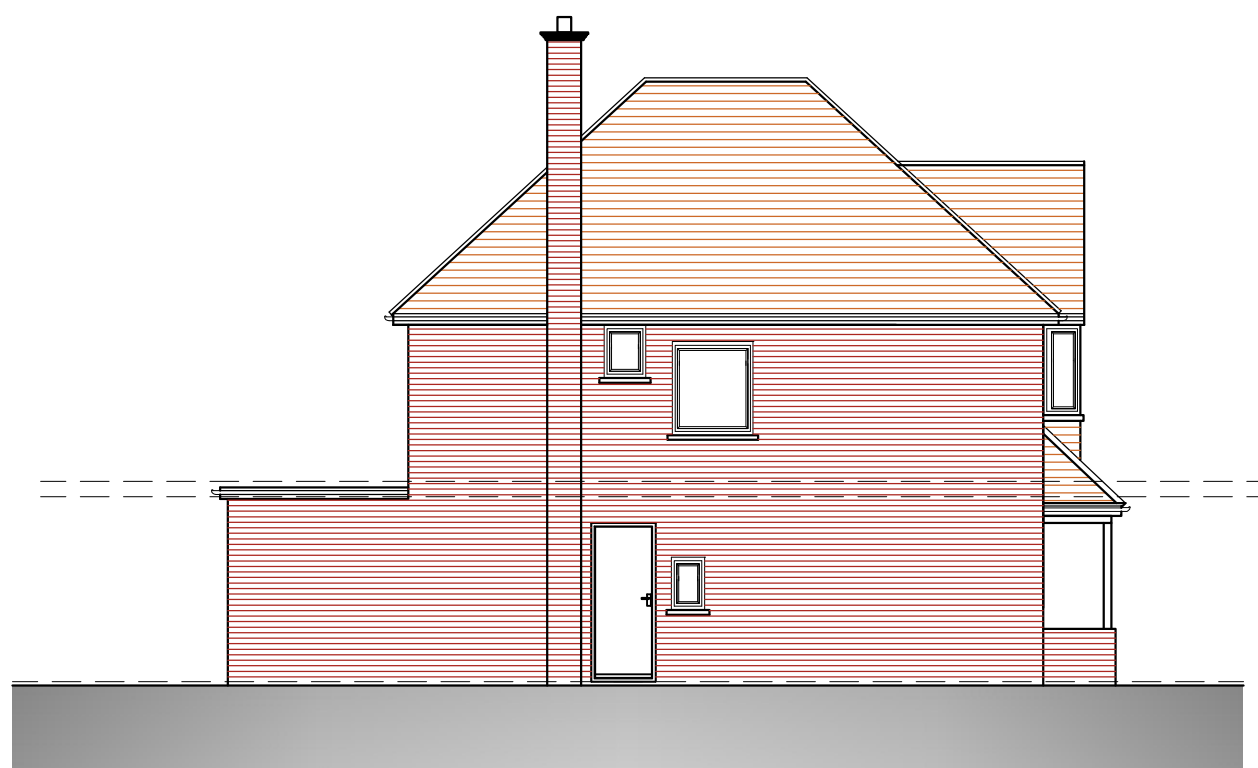

North West Elevation

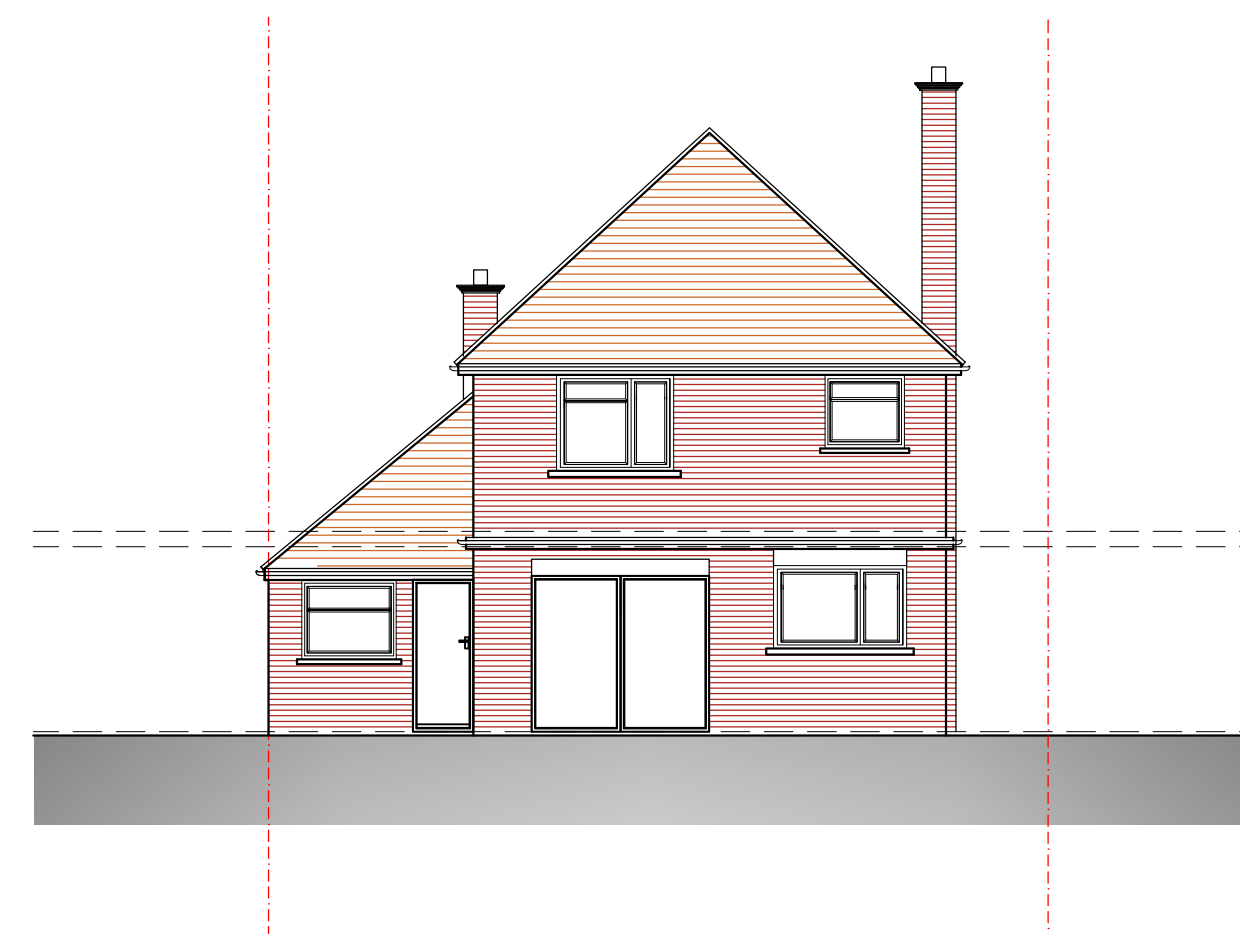

North East Elevation

EXISTING ELEVATIONS

*42 Greenacres Avenue, Ickenham,
Middlesex, UB10 8HH*

Scale Bar 1:100 @ A2
0 1 2 3 4 5 6 7 8 9 10 Metres



THE GILLETT MACLEOD PARTNERSHIP
Chartered Architects & Town Planning Consultants
1 High Road Old Eastcote Pinner Middlesex HA5 2EW tel. 0208 868 1333

Drg. No. 21/3478/5
Scale 1:100
Date 25/11/21
Drawn by SB

REVISION

© drawer