




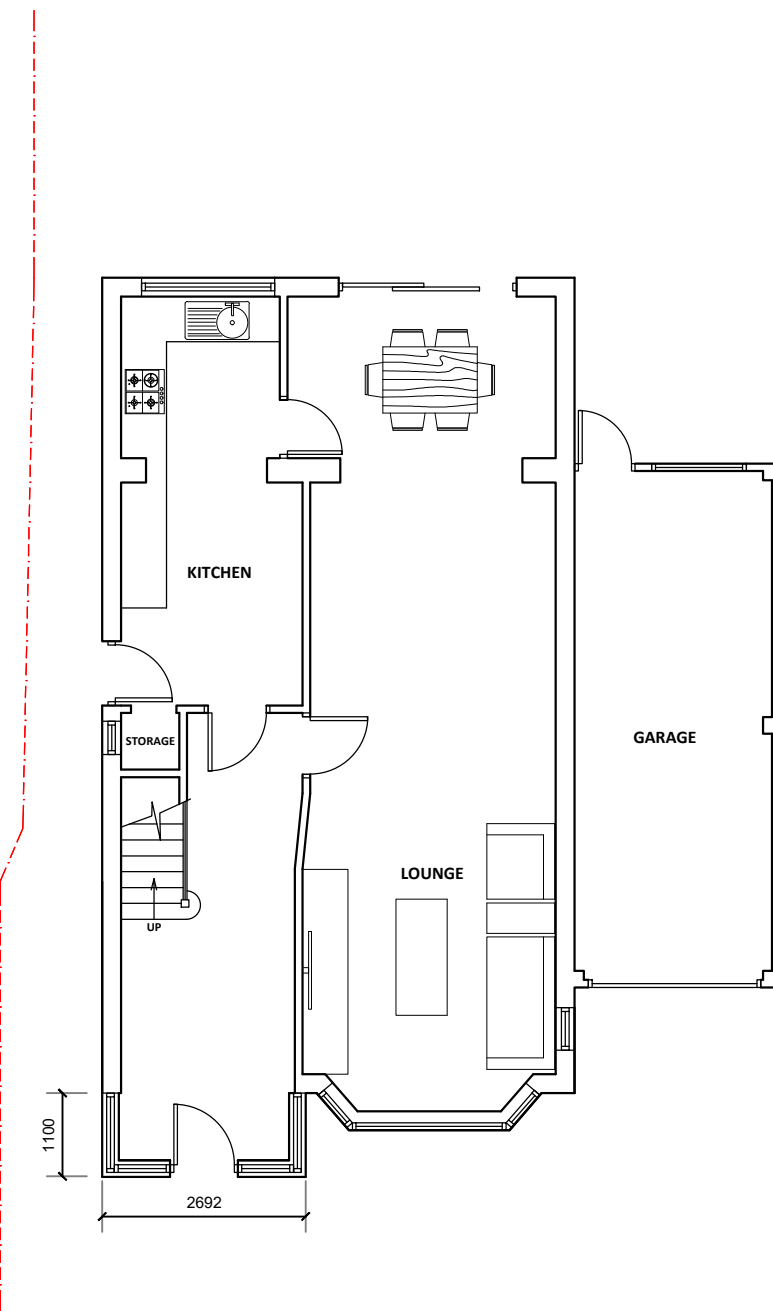


Ground Floor Plan

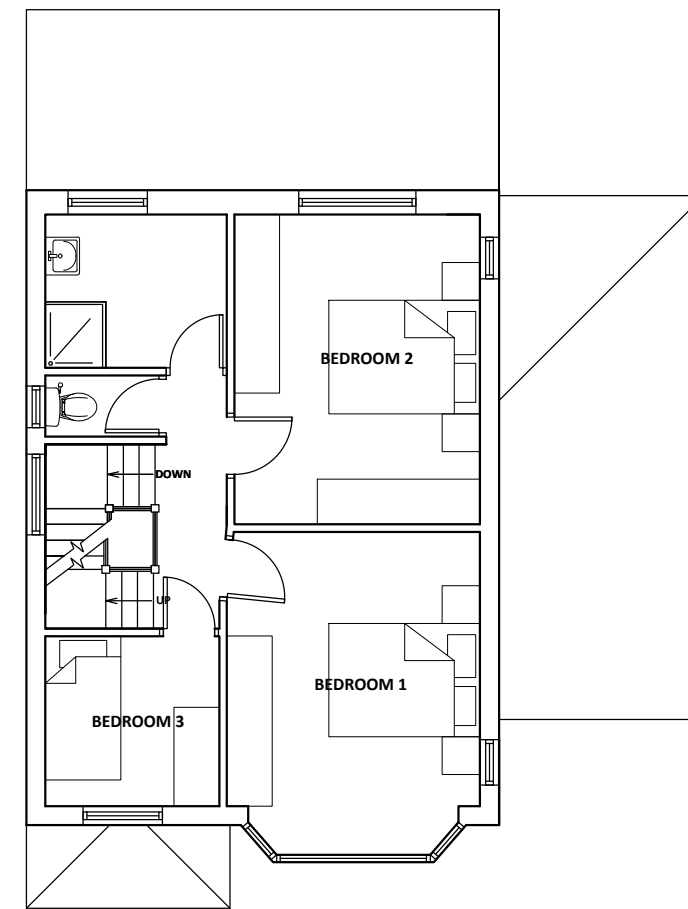

First Floor Plan

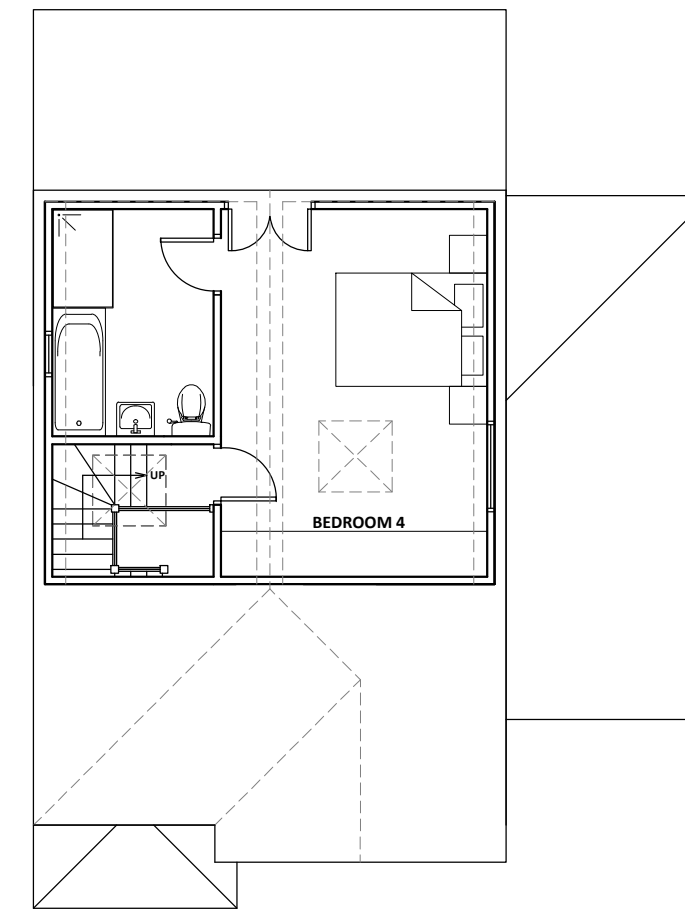


Loft Floor Plan

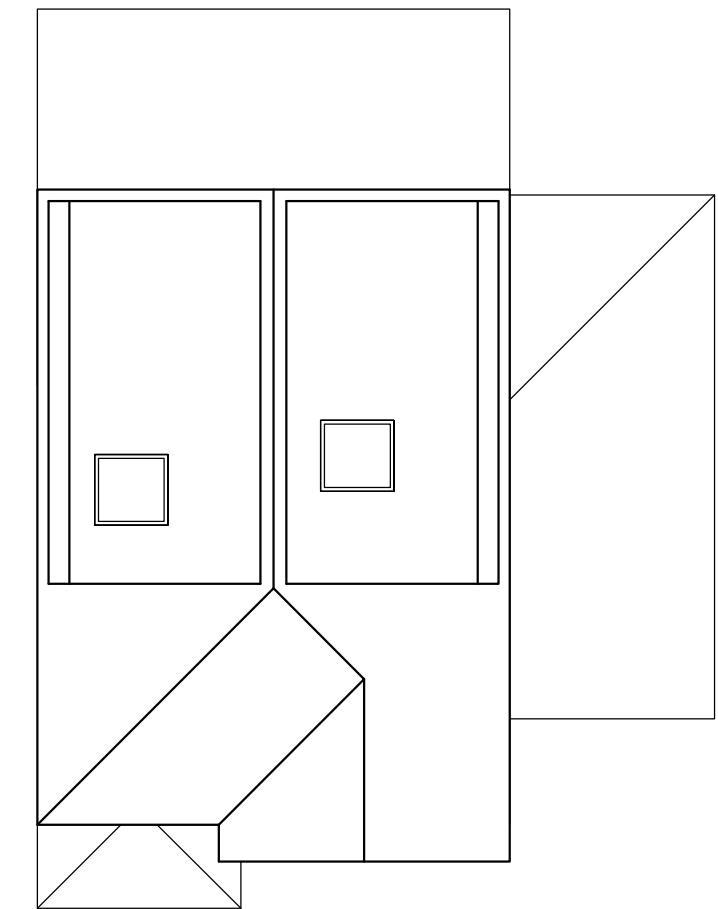

Roof Plan

## PROPOSED FLOOR PLANS

*42 Greenacres Avenue, Ickenham,  
Middlesex, UB10 8HH*

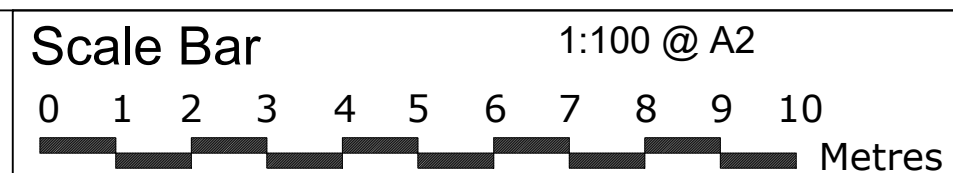

THE GILLETT MACLEOD PARTNERSHIP  
Chartered Architects & Town Planning Consultants  
1 High Road Old Eastcote Pinner Middlesex HA5 2EW tel. 0208 868 1333

Drg. No. 21/3478/36  
Scale 1:100  
Date 21/11/23  
Drawn by KH

| REVISION |        |
|----------|--------|
| ©        | drawer |