


Note: This Drawing is for planning purpose and should not be used for construction.
All dimensions should be confirmed on site and any deviation should be reported back to designer.

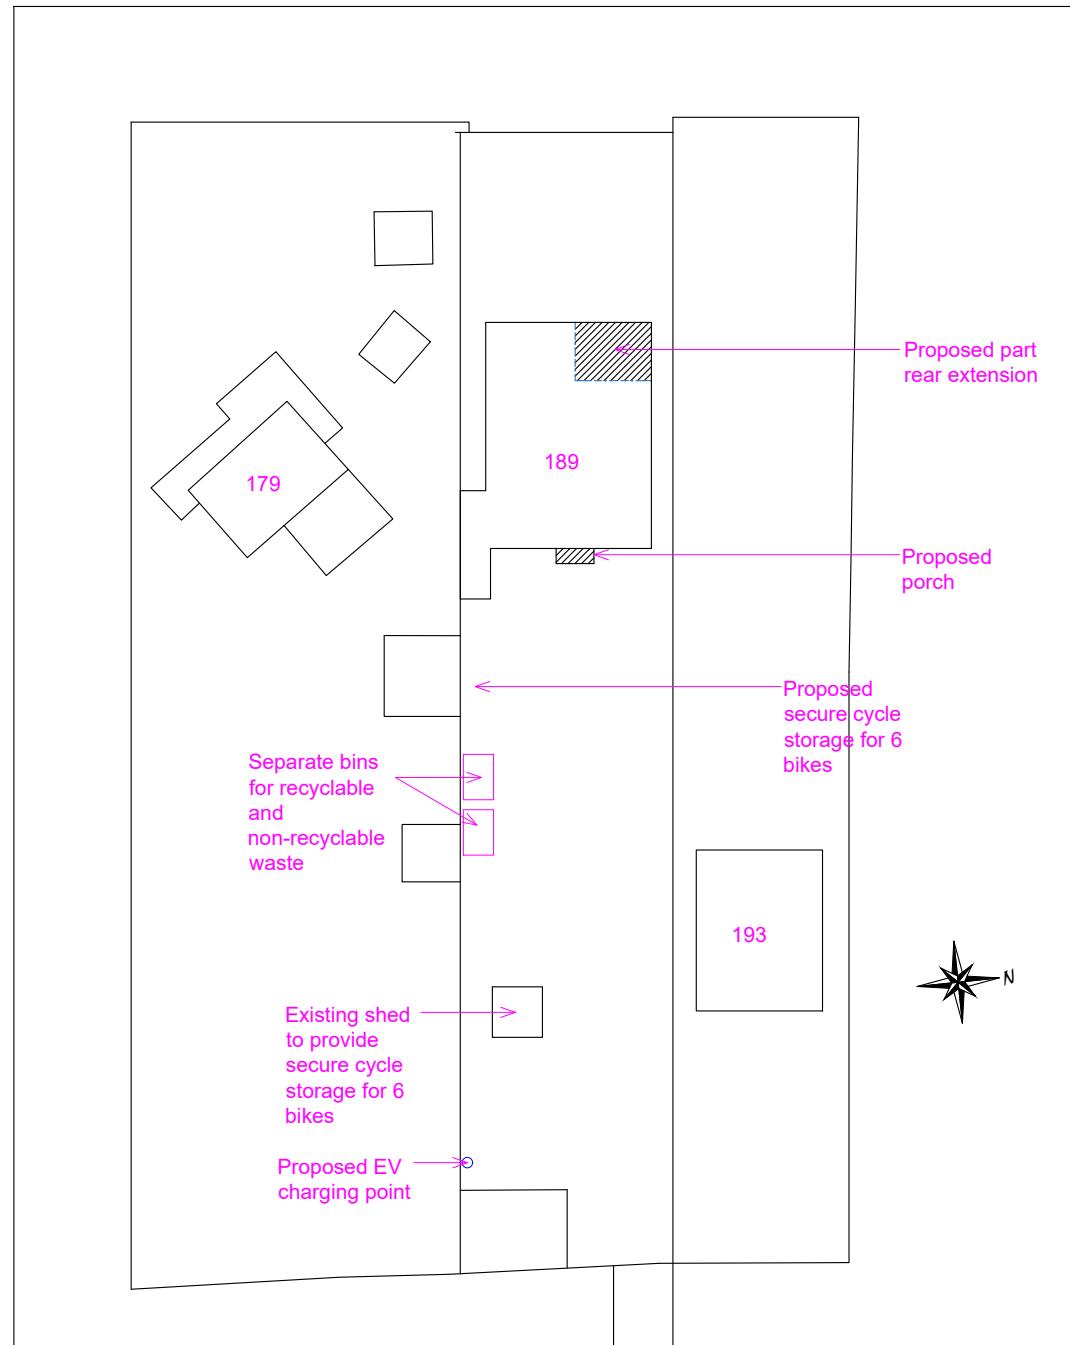

Site Plan @ Scale 1:500



Location Plan @ 1:1250

Proposed Development: Part Single Storey Rear Extension, Rear Dormers, Front Porch and Sui-generis Change of use to HMO	Site Address: 189 Long lane Hillingdon UB10 9JW	Revisions: <table border="1"> <thead> <tr> <th>Rev</th> <th>Date</th> <th>Description</th> </tr> </thead> <tbody> <tr> <td>A</td> <td>26/11/2022</td> <td></td> </tr> <tr> <td></td> <td></td> <td></td> </tr> </tbody> </table>	Rev	Date	Description	A	26/11/2022														Drawing Description: Site plan & Location Plan Drawing No: ART/2022/HMO189LL/SPLP	Scale: 1:500, 1:1250 Paper Size: A3 Sheet No: 6 of 6  0 5 10 15 20M  0 25 50M	ART CONSULTANTS (UK) LTD 113 LONG LANE STANWELL TW19 7AL M:07960071377 E: ARTCONSULTANTSUK@GMAIL.COM
Rev	Date	Description																					
A	26/11/2022																						