



Build-up
1. Sedum Blanket
2. Bauder SLP Mat
- Green Future

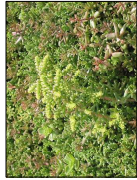

Close up of Sedum Bauder


100M2 GREEN ROOF AREA
83M2 TOTAL GREEN AREA
INCLUDES 15MM
DEPRESSION STORAGE
LAYER

GREEN ROOF AREA
83M2 TOTAL INCLUDES
15MM DEPRESSION
STORAGE LAYER

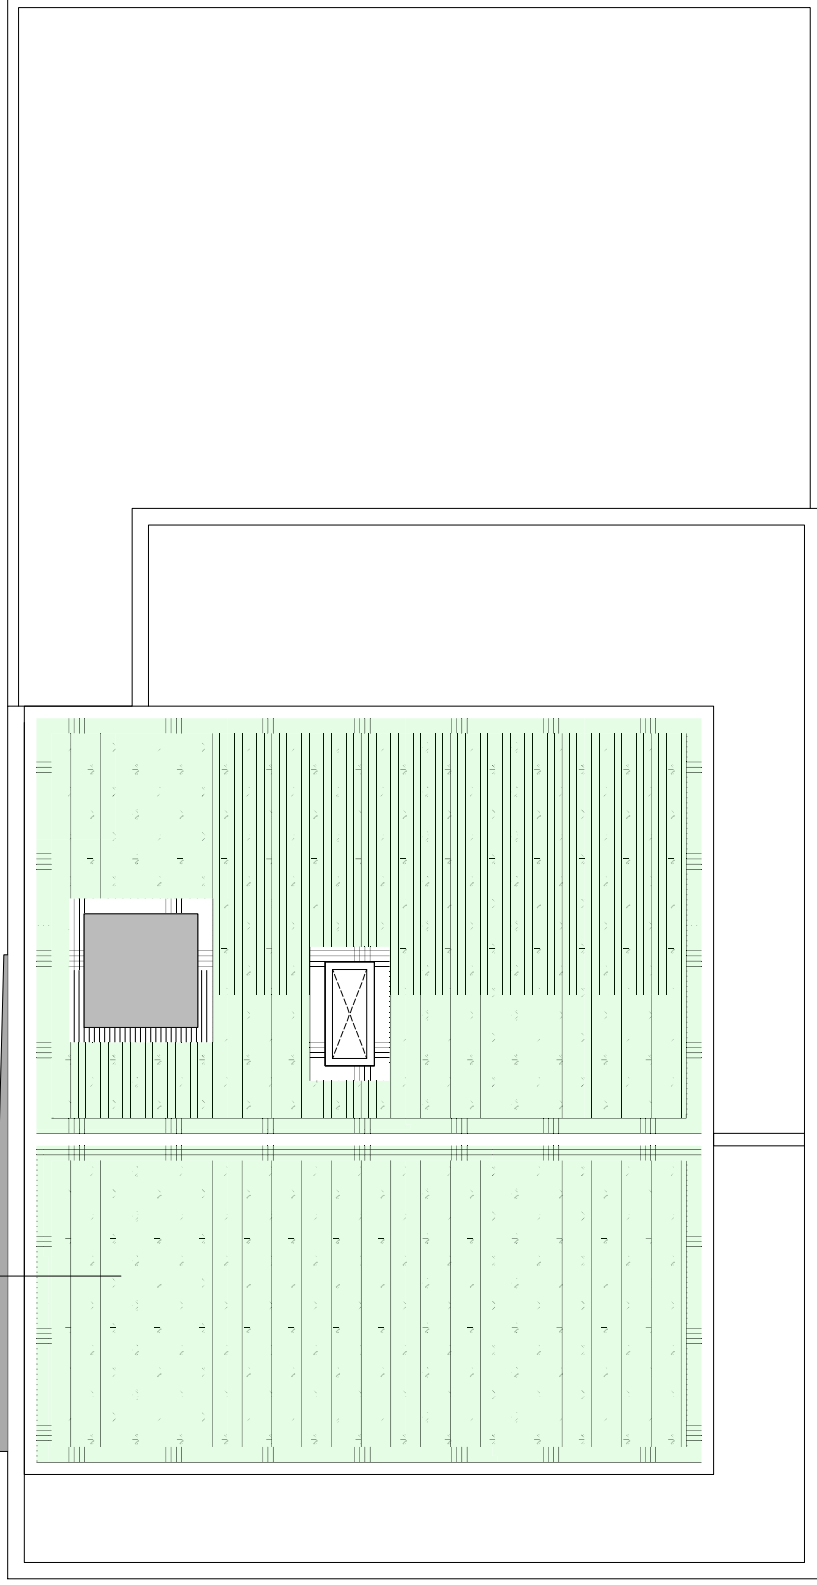


THIRD FLOOR PLAN
GREEN ROOF




TYPICAL KNIFEPOINT DETAIL TO BE INCORPORATED INTO ROOF DESIGN
1:5 SCALE

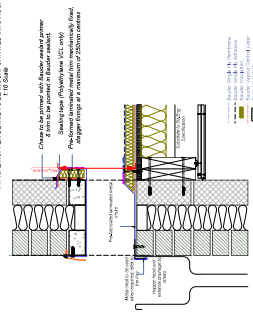

Skylight Detail
Bauder Green Roof
1:10 Scale

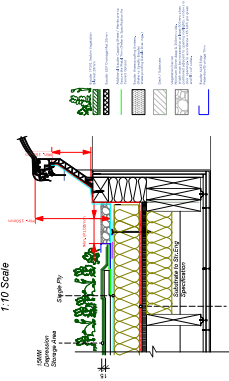

Proposed Cropping Detail:
Bauder Green Roof
1:10 Scale

 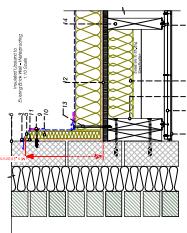 

HSD		ARB	RIBA
Project: STAR PUB DEVELOPMENT		ARB	
Title: Green Roof Detail		ARB	
SCALE	DRAWN:	REVISION	DATE
1:50	H S SUNJ	ARB	11.08.2022
8-A1	PG NO: 0206-08		

All dimensions to be verified on site by contractors.
Contractors to verify dimensions on site. No
scaled dimensions to be used only if agreed
dimensions. Copyright of HSD Contractors to work to
CDM 2015 if applicable