

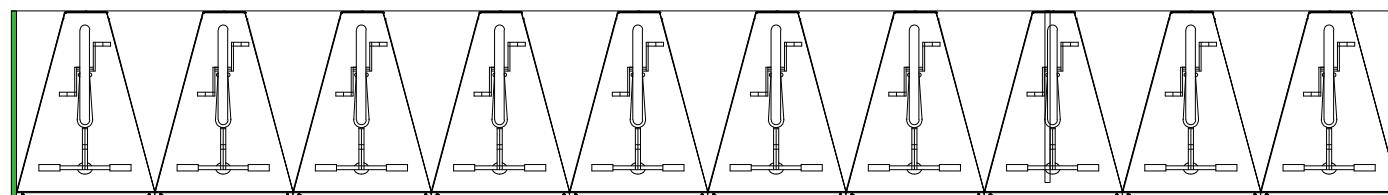


INTERNAL LOCKERS - VERTICAL LOCKERS

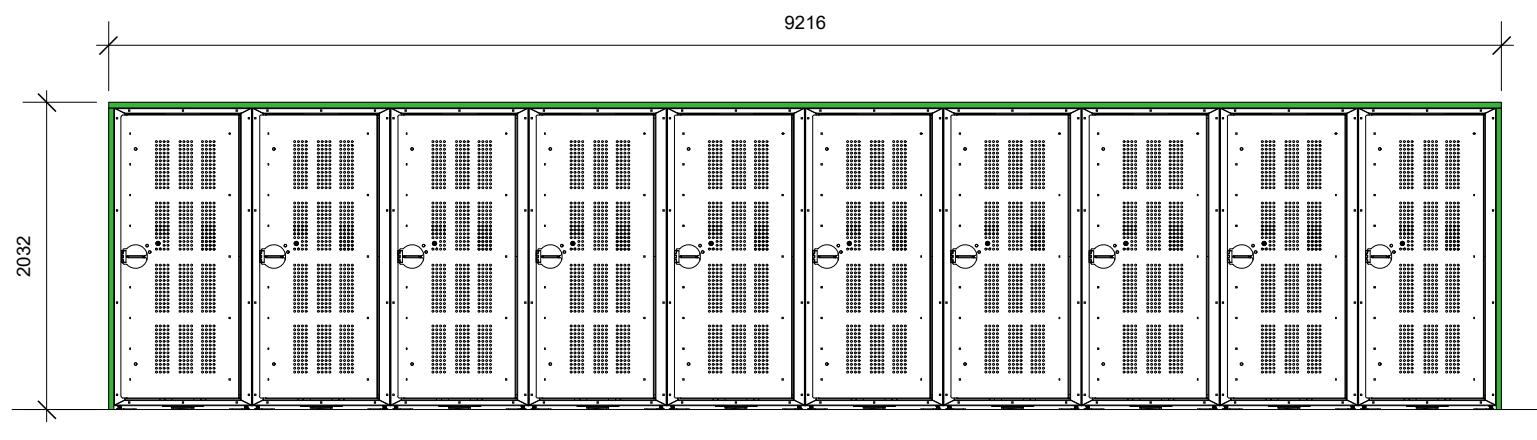


PLAN

10NR LOCKERS - 1:1 RATIO PER FLAT


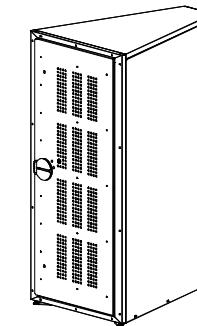


FRONT ELEVATION

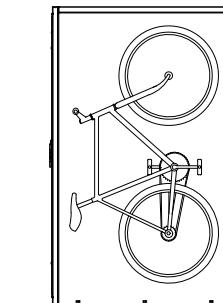

EXTERNAL PARKING - SHEFFIELD CYCLE STAND, BLACK COATED - GROUT IN

10NR LOCKERS - 1:1 RATIO PER FLAT

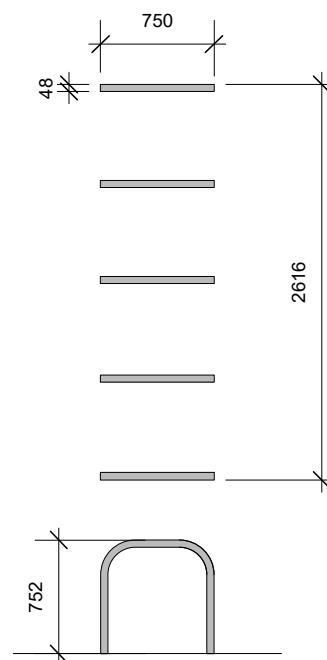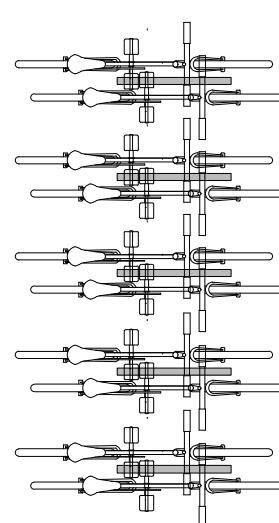

PLANNING CONDITION

All dimensions to be verified on site by contractors.
Any discrepancies to be verified with the designer No
scaled dimensions to be used only figured
dimensions. Copyright of HSD Contractors to work to
CDM 2015 if applicable

0 0.5 1 2 3 4
1 : 50 SCALE

H S D			
ARB RIBA			
Project: STAR PUB DEVELOPMENT			
Title: CYCLE STORE _ CON 9			
SCALE	DRAWN:	REVISION	DATE
1:50	H S SURI		
@ A3	PG NO: DWG 02		