



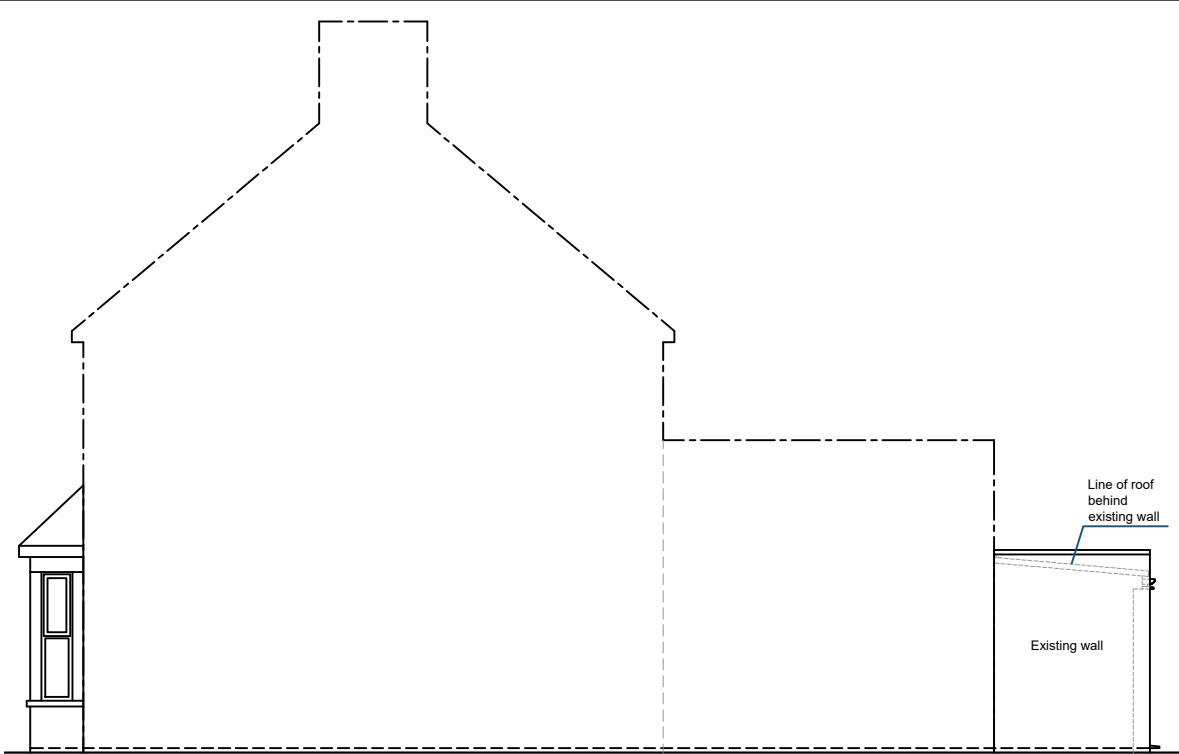


LEFT-HAND SIDE ELEVATION

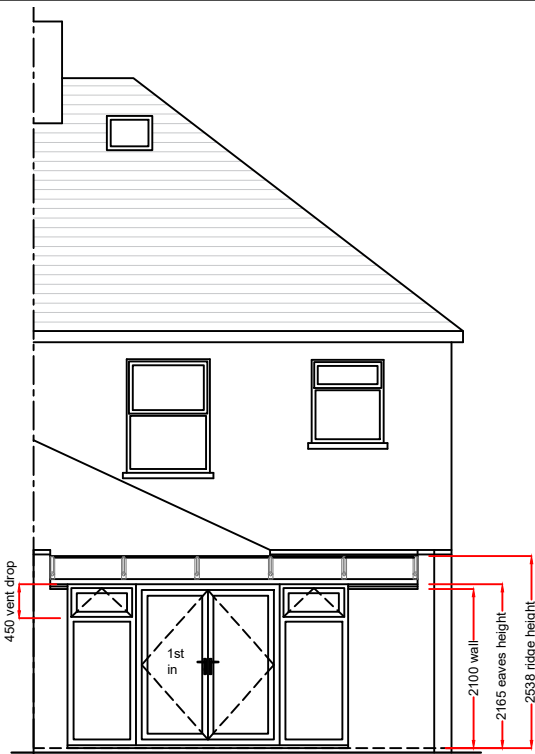

REAR ELEVATION



RIGHT-HAND SIDE ELEVATION

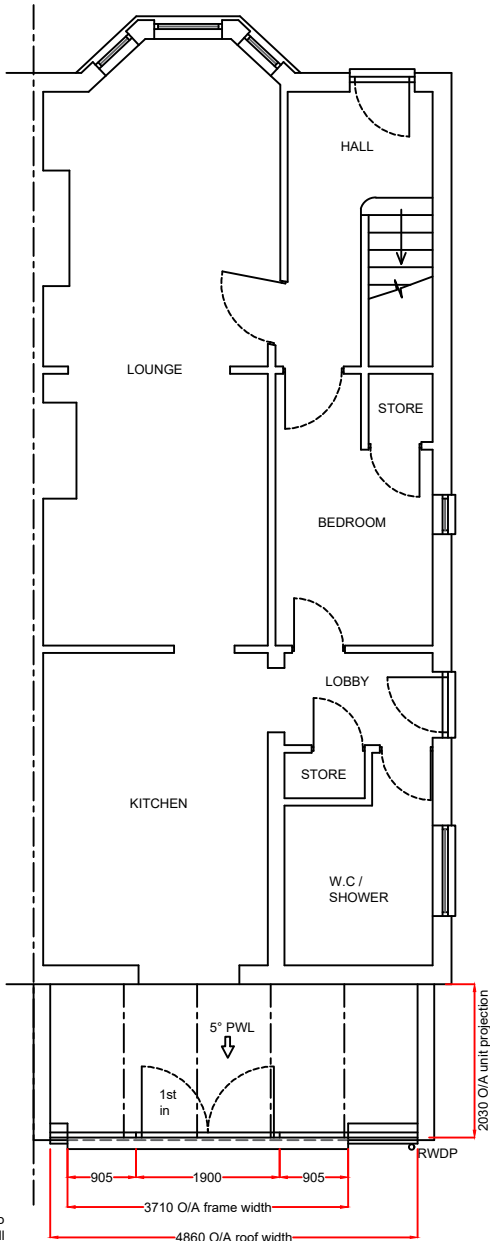

Overall double door
walk-through 1682mm, Primary
door walk-through 806mm,
these are approximate sizes

PLAN

Existing Base:
As all building works are not included within our contract Anglian Home Improvements do not accept any further responsibility and do not provide additional guarantee of the existing base. The company's responsibilities are therefore limited to supplying and installing the Living space in accordance with these plans in this instance.

Notes:
Existing opening to remain (to be boarded up during works)
Existing conservatory roof and frames to be removed

These drawings are the property of Anglian Home Improvements and must not be used, distributed, loaned or copied without the express permission of Anglian Home Improvements.
All dimensions are in millimetres (mm) unless noted otherwise.
Do not use for base laying purposes

Produced on A3 paper

Note: Door and window pocket to have 225 x 35 cill

Product Specification:

Roof:
Roof Type: Aluminium Rafter with PVCu Capping
Roof Glazing: Solarroof Glass
Obscure Glass: N/A
Roof External Colour: Anthracite Grey
Roof Internal Colour: White

Frames/Doors:
Frame Type: High Impact PVCu Mainframe
External Colour : Anthracite Grey
Internal Colour : White

Rev.	Date	Description	Initials



Drawing title: Proposed Plan and Elevations		
Contract No. : 900/05730		Page 2 of 2
Proposed: PVCu Conservatory At: 90 DAWLEY ROAD HAYES MIDDLESEX UB3 1NE		
Drawers initials: WS	Scale : 1:100	Date: 26/08/20