
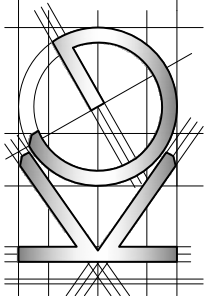


All work to comply with current building regulations and codes of practice
Do not scale from drawings
all dimensions to be checked on site before the start of any work

*All Proposed External Materials to Match Existing External Materials

Any Proposed Windows to Flank wall to be Obscure Glazed and Non-Opening below 1.7m from FFL

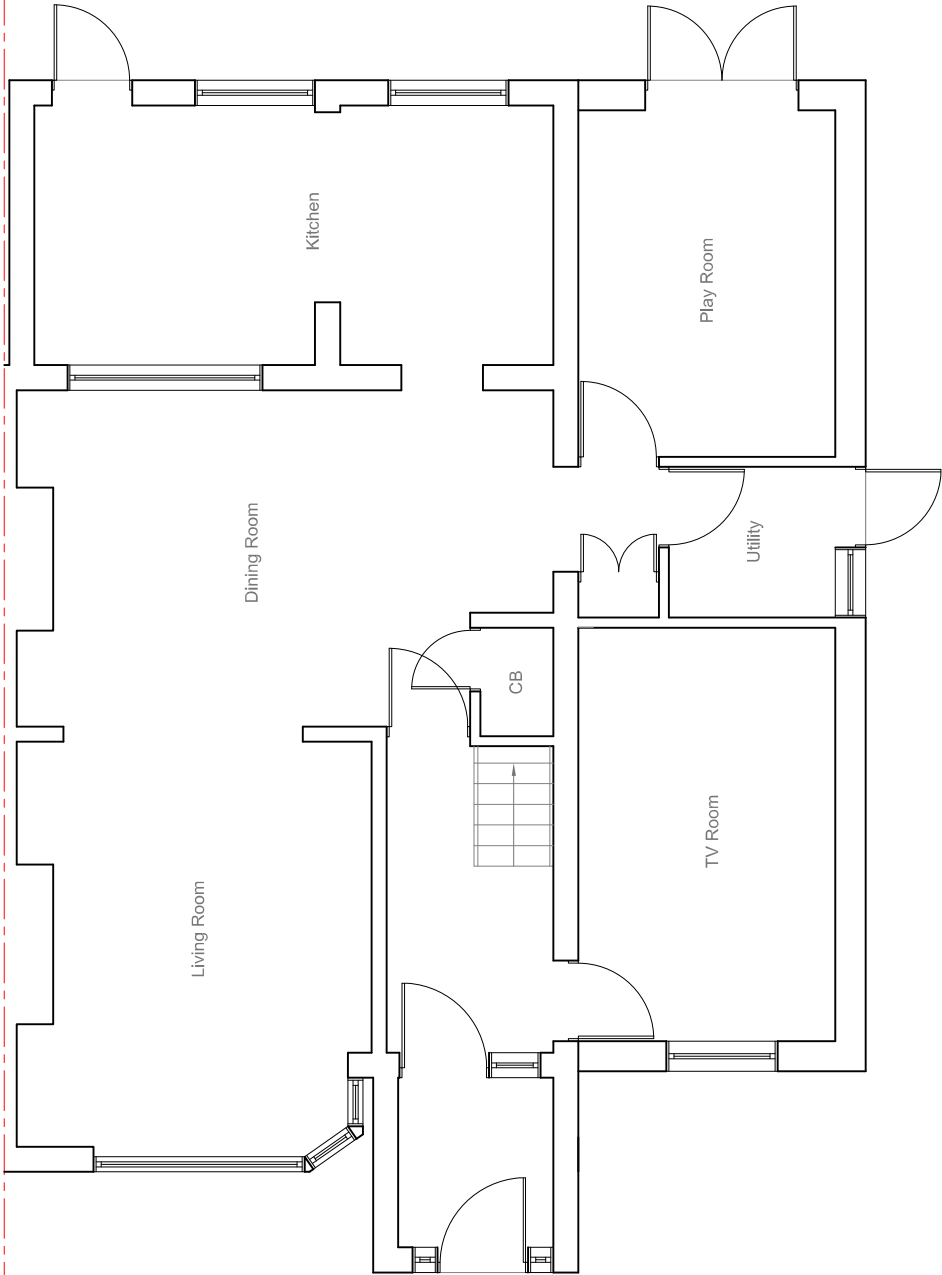

Site Address: 1 Raynton Close Hayes Middlesex UB4 8BJ	Drawing Content: Existing Ground Floor Plan	Drawings No: 1rayntonclose/2019/13	Date Drawn: 2nd November 2019	Planning Issue
1	2	3	5	7
		Drawings Scale: 1:50	Drawn By: KG	Revision:
			4	6
				8