
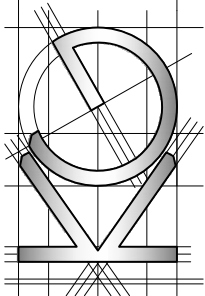


All work to comply with current building regulations and codes of practice
Do not scale from drawings
all dimensions to be checked on site before the start of any work

All Proposed External Materials to Match Existing External Materials

Any Proposed Windows to Flank wall to be Obscure Glazed and Non-Opening below 1.7m from FFL

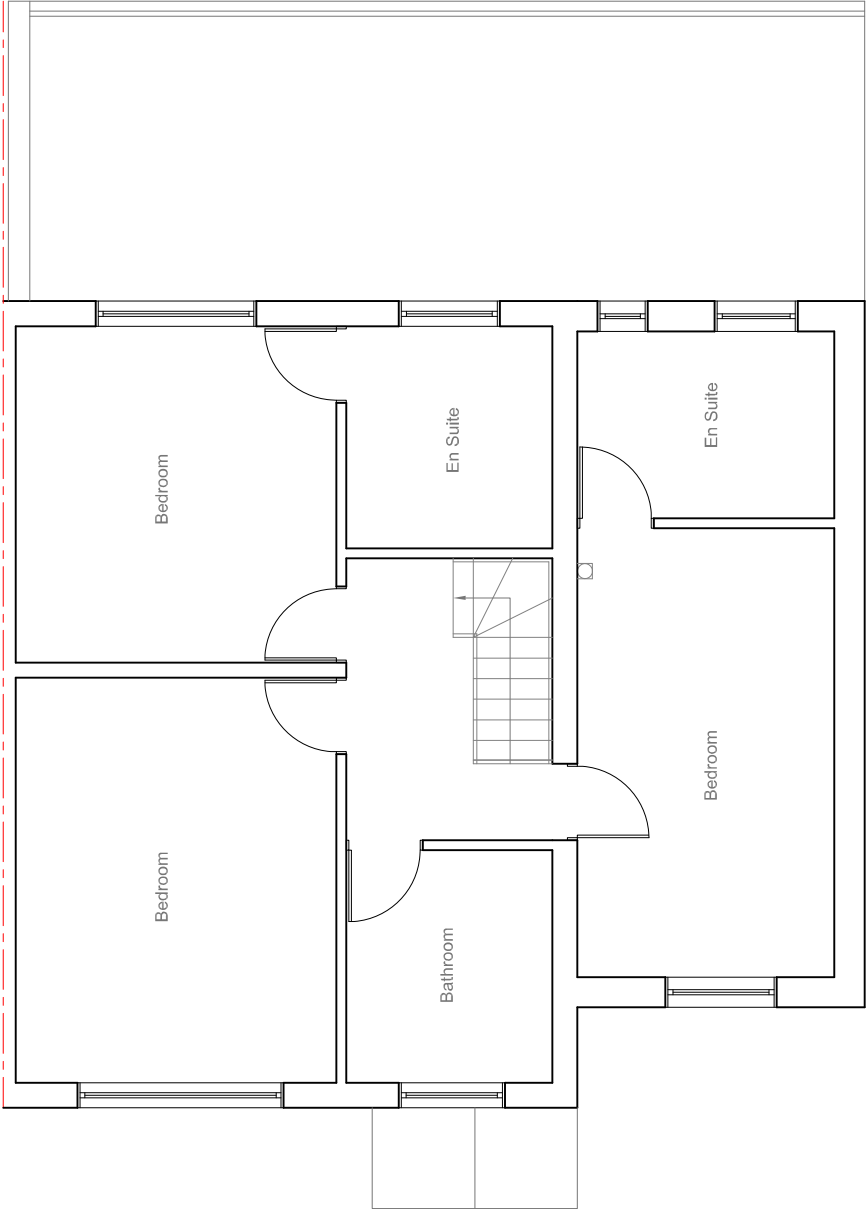

Site Address: 1 Raynton Close Hayes Middlesex UB4 8BJ	Drawing Content: Existing First Floor Plan	Drawings No: 1rayntonclose/2019/14	Date Drawn: 2nd November 2019	Planning Issue
1	2	3	5	7
		Drawings Scale: 1:50	Drawn By: KG	Revision:
		4	6	8