




All work to comply with current building regulations and codes of practice
Do not scale from drawings
all dimensions to be checked on site before the start of any work
All Proposed External Materials to Match Existing External Materials
Any Proposed Windows to Flank wall to be Obscure Glazed and Non-Opening below 1.7m from FFL

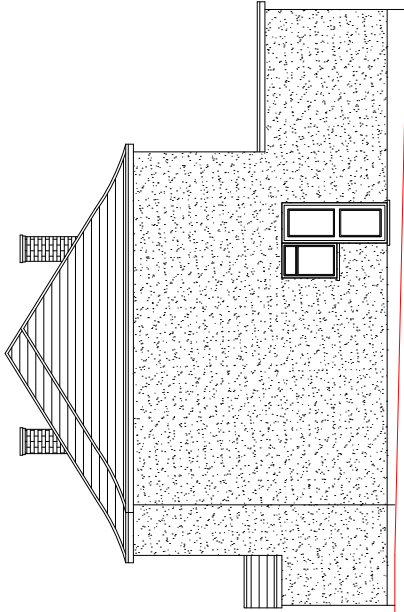


Existing Side Elevation
Scale 1:100

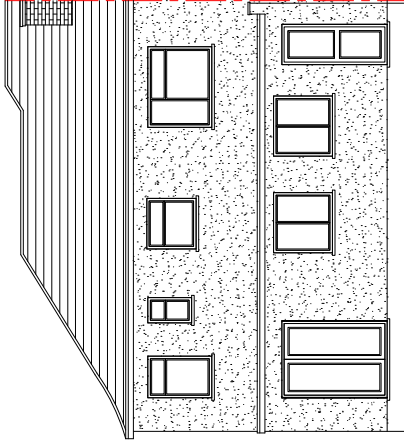


Existing Rear Elevation
Scale 1:100

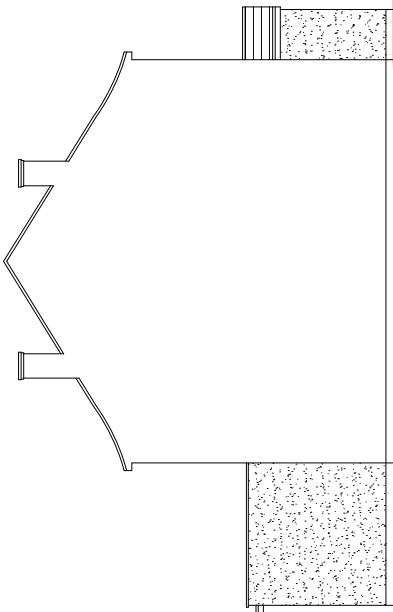

Existing Side Elevation
Scale 1:100

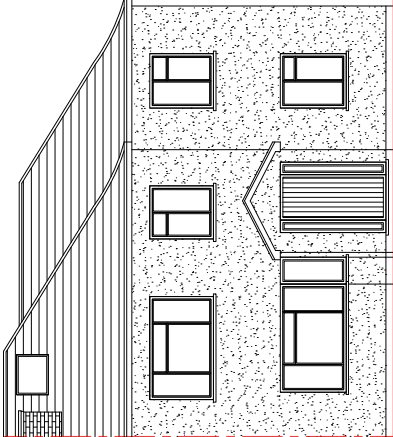

Existing Front Elevation
Scale 1:100

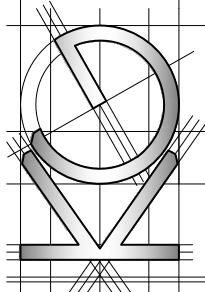

Site Address: 1 Raynton Close Hayes Middlesex UB4 8BJ	Drawing Content: Existing Elevations	Drawings No: 1rayntonclose/2019/15	Date Drawn: 2nd November 2019	Planning Issue
1	Existing Elevations	1:100	3	7
2	1:100	4	6	8
3	1:100	5	7	9
4	1:100	6	8	10
260	1:100	262	264	266
261	1:100	263	265	267</