
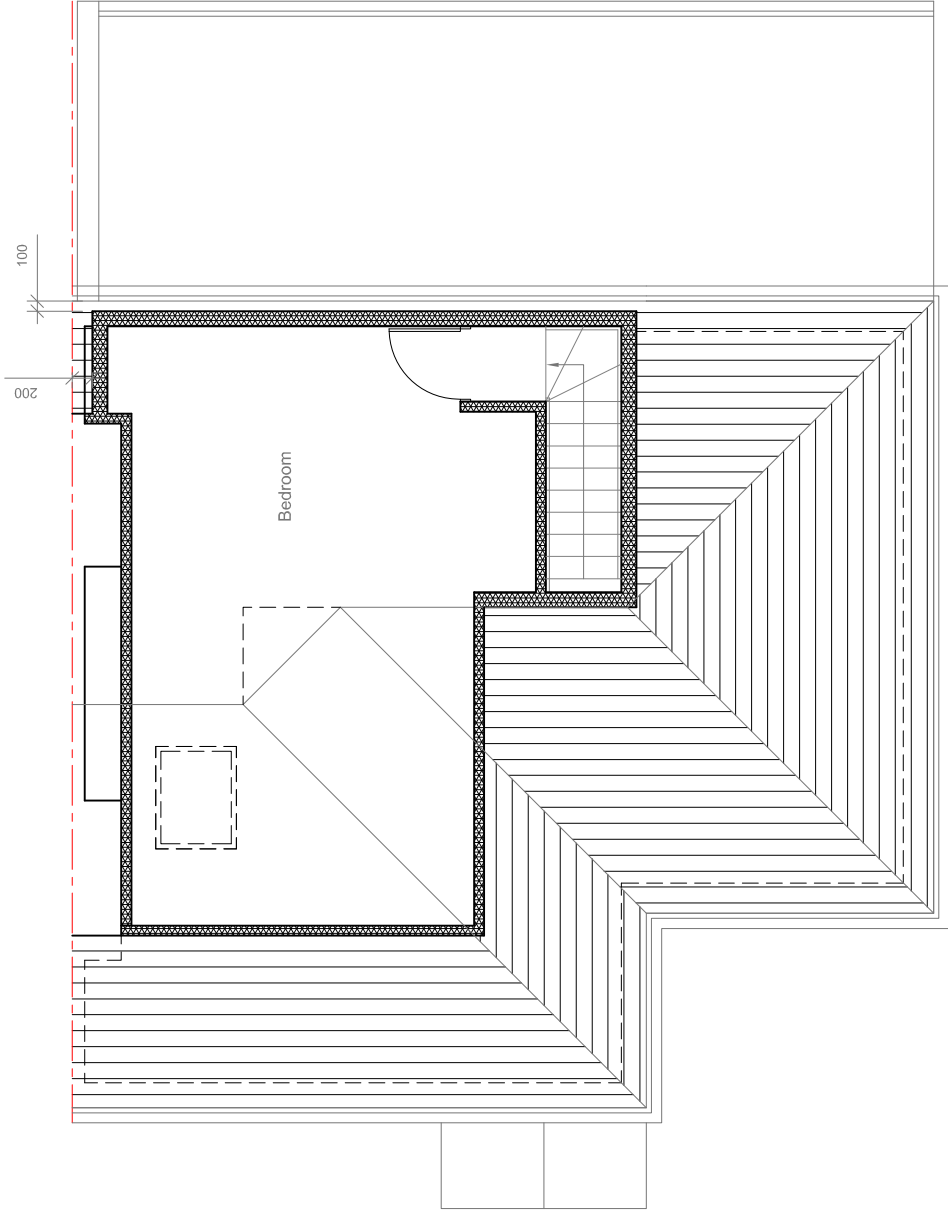


All work to comply with current building regulations and codes of practice
Do not scale from drawings
all dimensions to be checked on site before the start of any work
All Proposed External Materials to Match Existing External Materials
Any Proposed Windows to Flank wall to be Obscure Glazed and Non-Opening below 1.7m from FFL

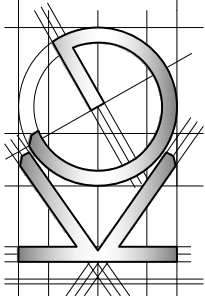

	Site Address: 1 Raynton Close Hayes Middlesex UB4 8BJ	Drawing Content: Proposed Loft Floor Plan	Drawings No: 1rayntonclose/2019/09	Date Drawn: 2nd November 2019	Planning Issue	
					Revision:	7
1			Drawings Scale: 1:50	Drawn By: KG	6	8