




PROPOSED - REAR ELEVATION

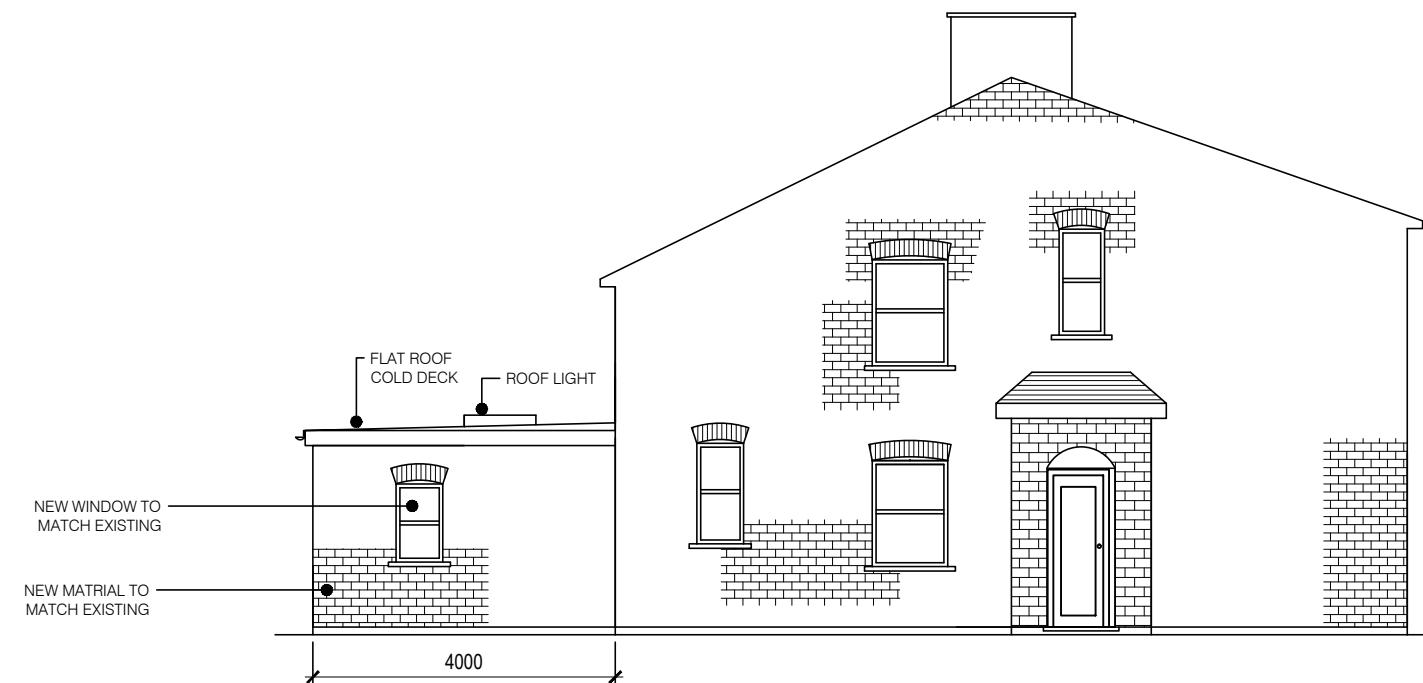


PROPOSED - SIDE ELEVATION (VIEW FROM NO:59)

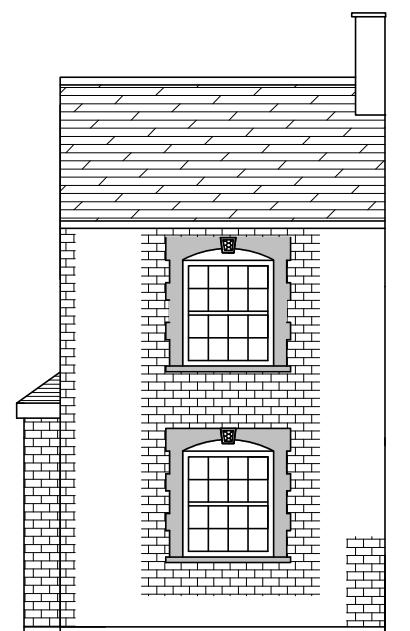

PROPOSED - FRONT ELEVATION

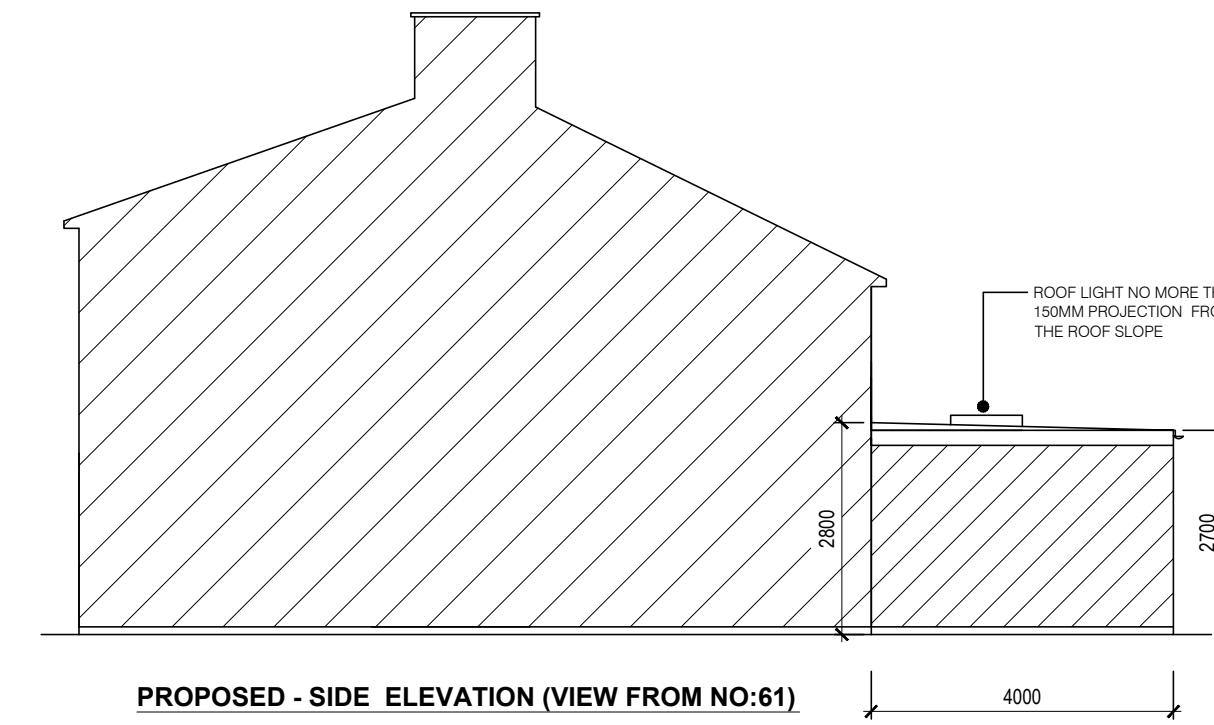

PROPOSED - SIDE ELEVATION (VIEW FROM NO:61)

 

SITE ADDRESS	60 CHILTERN VIEW ROAD, UXBRIDGE, UB8 2PF	
DRAWING TITLE:	PROPOSED ELEVATIONS	
SCALE:	1:100 @ A3	DATE 01-03-2024
DRAWING NO:	24/CVR60/005	REV