


HRUC - Barra Hall SEND College
Existing External Elevations
1:100@A1

1. THIS DRAWING IS COPYRIGHT.
2. THE CONTRACTOR AND SUBCONTRACTORS
ARE TO VERIFY ALL DIMENSIONS ON SITE
BEFORE MAKING DRAWINGS OR
COMMENCING MANUFACTURE.
3. ANY DISCREPANCIES ARE TO BE NOTIFIED TO
TWC IMMEDIATELY.
4. DO NOT SCALE.

REV	DETAILS	STAGE	DATE
-----	---------	-------	------




North East Elevation

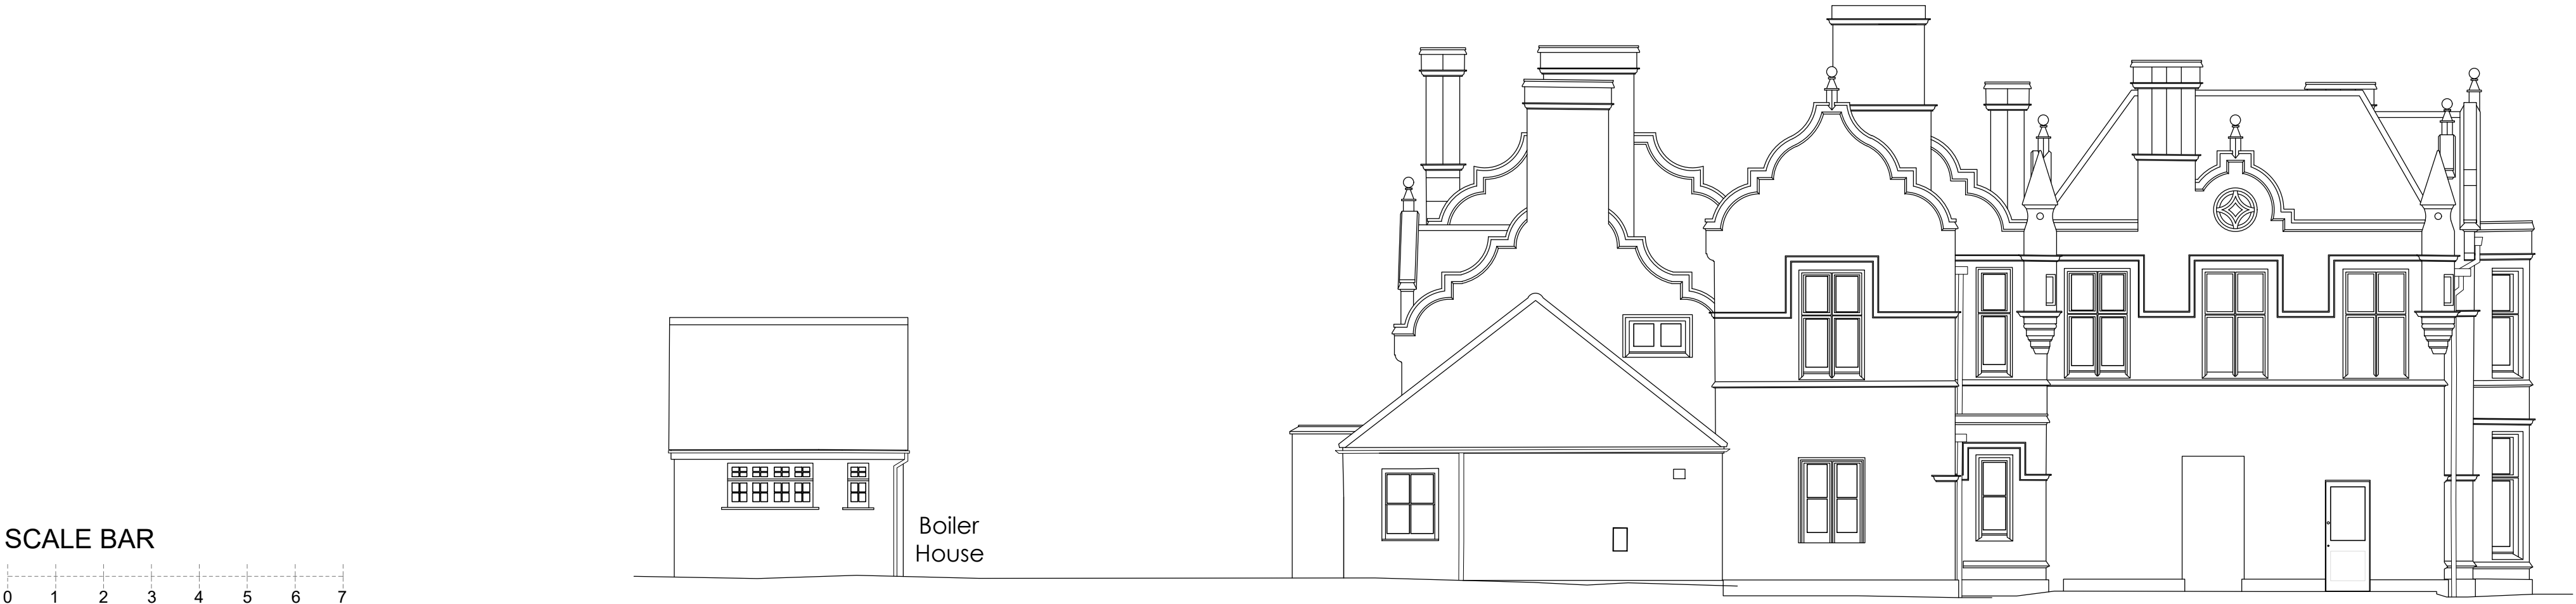

South West Elevation




South East Elevation

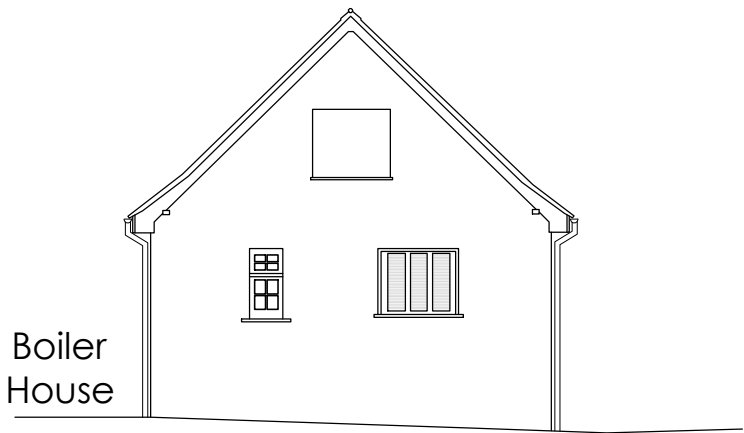

South East Elevation



North West Elevation

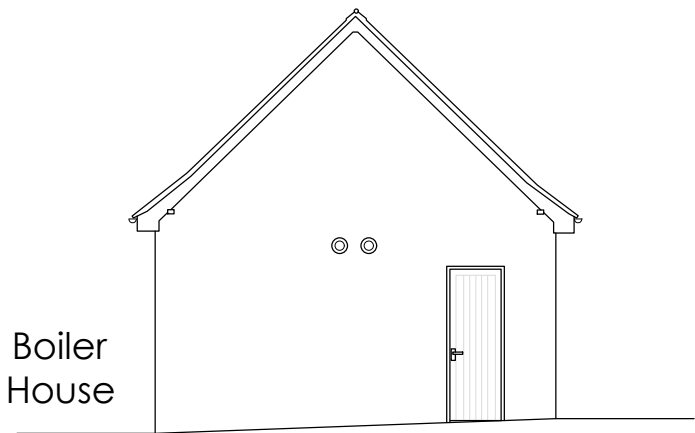

North West Elevation



Project Number TWC 183	SCALE (@ A1) AS NOTED	DATE 24-Jan-25
---------------------------	--------------------------	-------------------

CLIENT HRUC BARRA HALL

PROJECT BARRA HALL

ADDRESS WOOD END, HAYES

DRAWING NAME EXISTING EXTERNAL ELEVATIONS
--

DRAWING NUMBER EV-001	REV AS NOTED
--------------------------	-----------------

DRAWN BY CLC	CHECKED BY ----
-----------------	--------------------

The Workspace Consultants LLP
1 Avenue Business Park
Brockley Road
Elsworth, Cambridgeshire
CB23 4EY
Tel: +44(0)1223 656111



WORKSPACE