


AERIAL VIEW

Site shown
in red



ILLINGDON

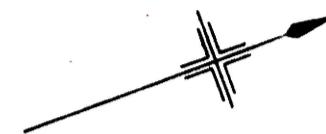

Description of proposed works

Ground floor	<ul style="list-style-type: none"> - Rear extension - Front extension - Internal alterations - Rooflights
First floor	<ul style="list-style-type: none"> - Rear extension - Internal alterations - Rooflights
Loft floor	<ul style="list-style-type: none"> - Make habitbale - Rear dormer - Rooflights


Drawing nos.	scale	Description
01	1:1250	Title sheet & Location Plan

Existing

02	Aerial views
03	1:150	Site plan
04	1:100	Ground floor plan
05	1:100	First floor plan
06	1:100	Roof plan
07	1:100	Elevations Front and rear
08	1:100	Elevations Side
09	Photos - front, rear & garden views
10	Planning statement

Proposed

11.	1:150	Site plan
12	1:100	Ground floor plan
13	1:100	First floor plan
14	1:100	Loft floor plan
15	1:100	Roof plan
16	1:100	Elevations - front and rear
17	1:100	Elevations - side
18	Heritage Statement

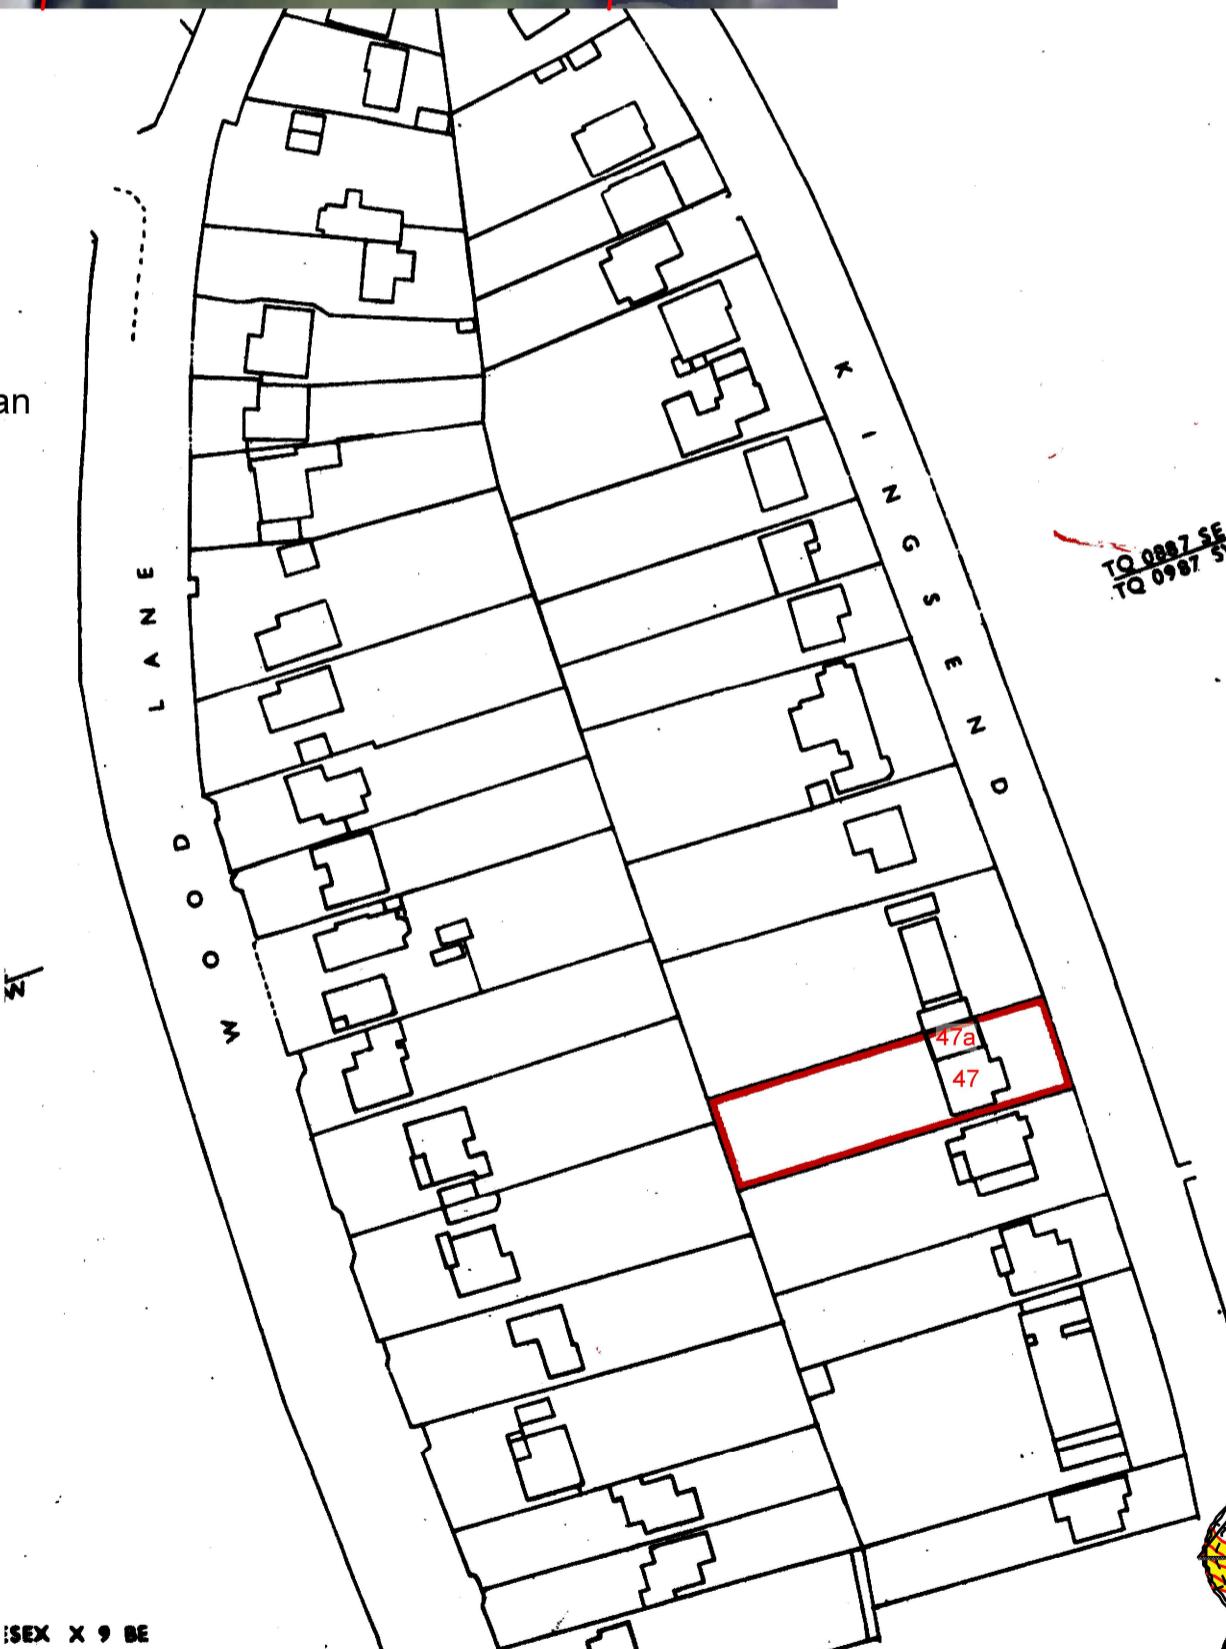

TQ 0887 SE
TQ 0987 SW



SEX X 9 SE
LOCATION PLAN Site boundary shown in red

REV A - 15/05/25
Site plan amended to show attached annexe

REV B - 29/09/25
Site plan amended to show attached annexe

DRAWING TITLES

LOCATION PLAN

All dimensions to be checked on site. All omissions & discrepancies to be reported to the designer.	PROJECT: 47 Kingsend, Ruislip, HA4 7DD	DATE: 30/03/2025
© SSK architects owns the copyright of this drawing which must not be reproduced in whole or part without the written permission.	DWG NO:	REVISION: B

© SSK architects owns the copyright of this drawing which must not be reproduced in whole or part without the written permission.

TITLE SHEET 01