





03 EXG SITE PLAN
Scale: 1:150

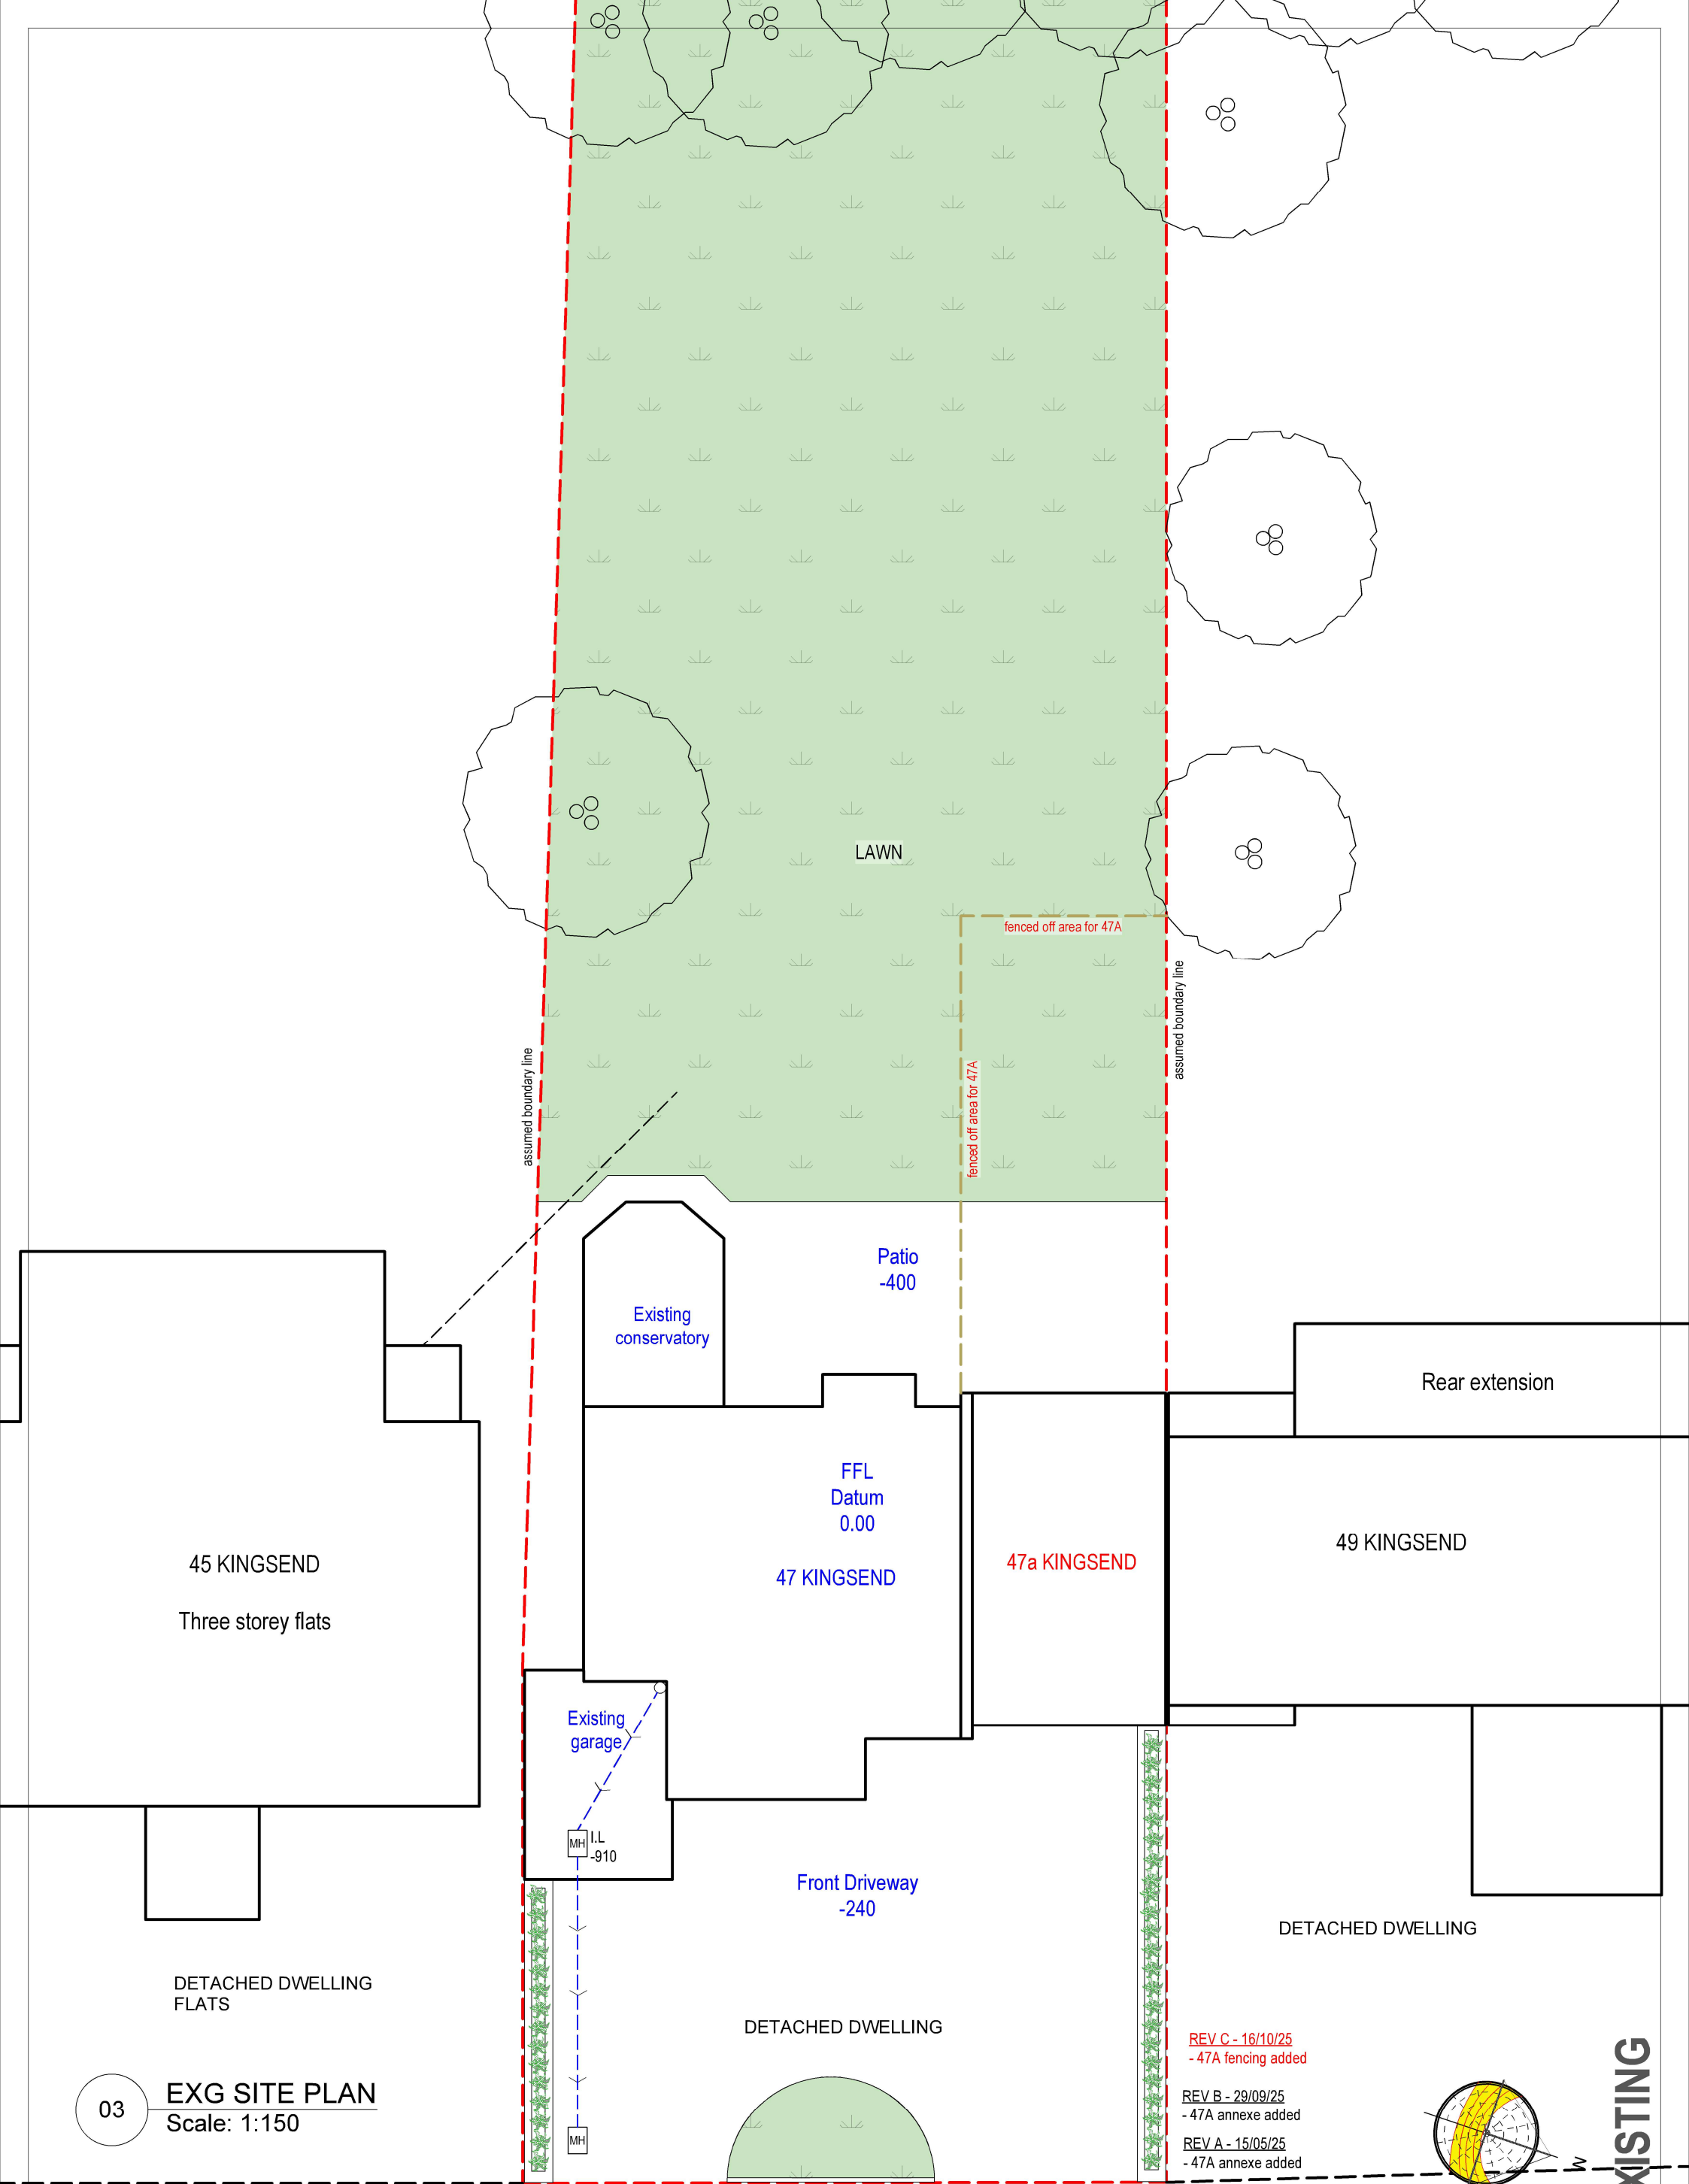


tel : 0796 222 3141
email : sandeep@sskarchitects.co.uk

 

scale - 1 : 150 @ A3

Purpose - Householder planning application

All dimensions to be checked on site. All omissions & discrepancies to be reported to the designer.	PROJECT: 47 Kingsend, Ruislip, HA4 7DD	DATE: 30/03/2025
© SSK architects owns the copyright of this drawing which must not be reproduced in whole or part without the written permission.	DWG NO: EXG SITE	REVISION: C

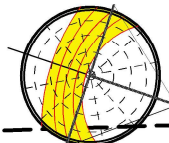

EXISTING