
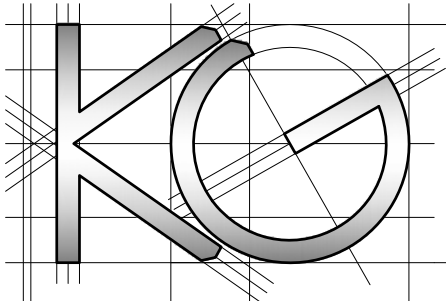


All work to comply with current building regulations and codes of practice

Do not scale from drawings
all dimensions to be checked on site before the start of any work

All Proposed External Materials to Match Existing External Materials

Any Proposed Windows to Flank wall to be Obscure Glazed and Non-Opening below 1.7m from FFL

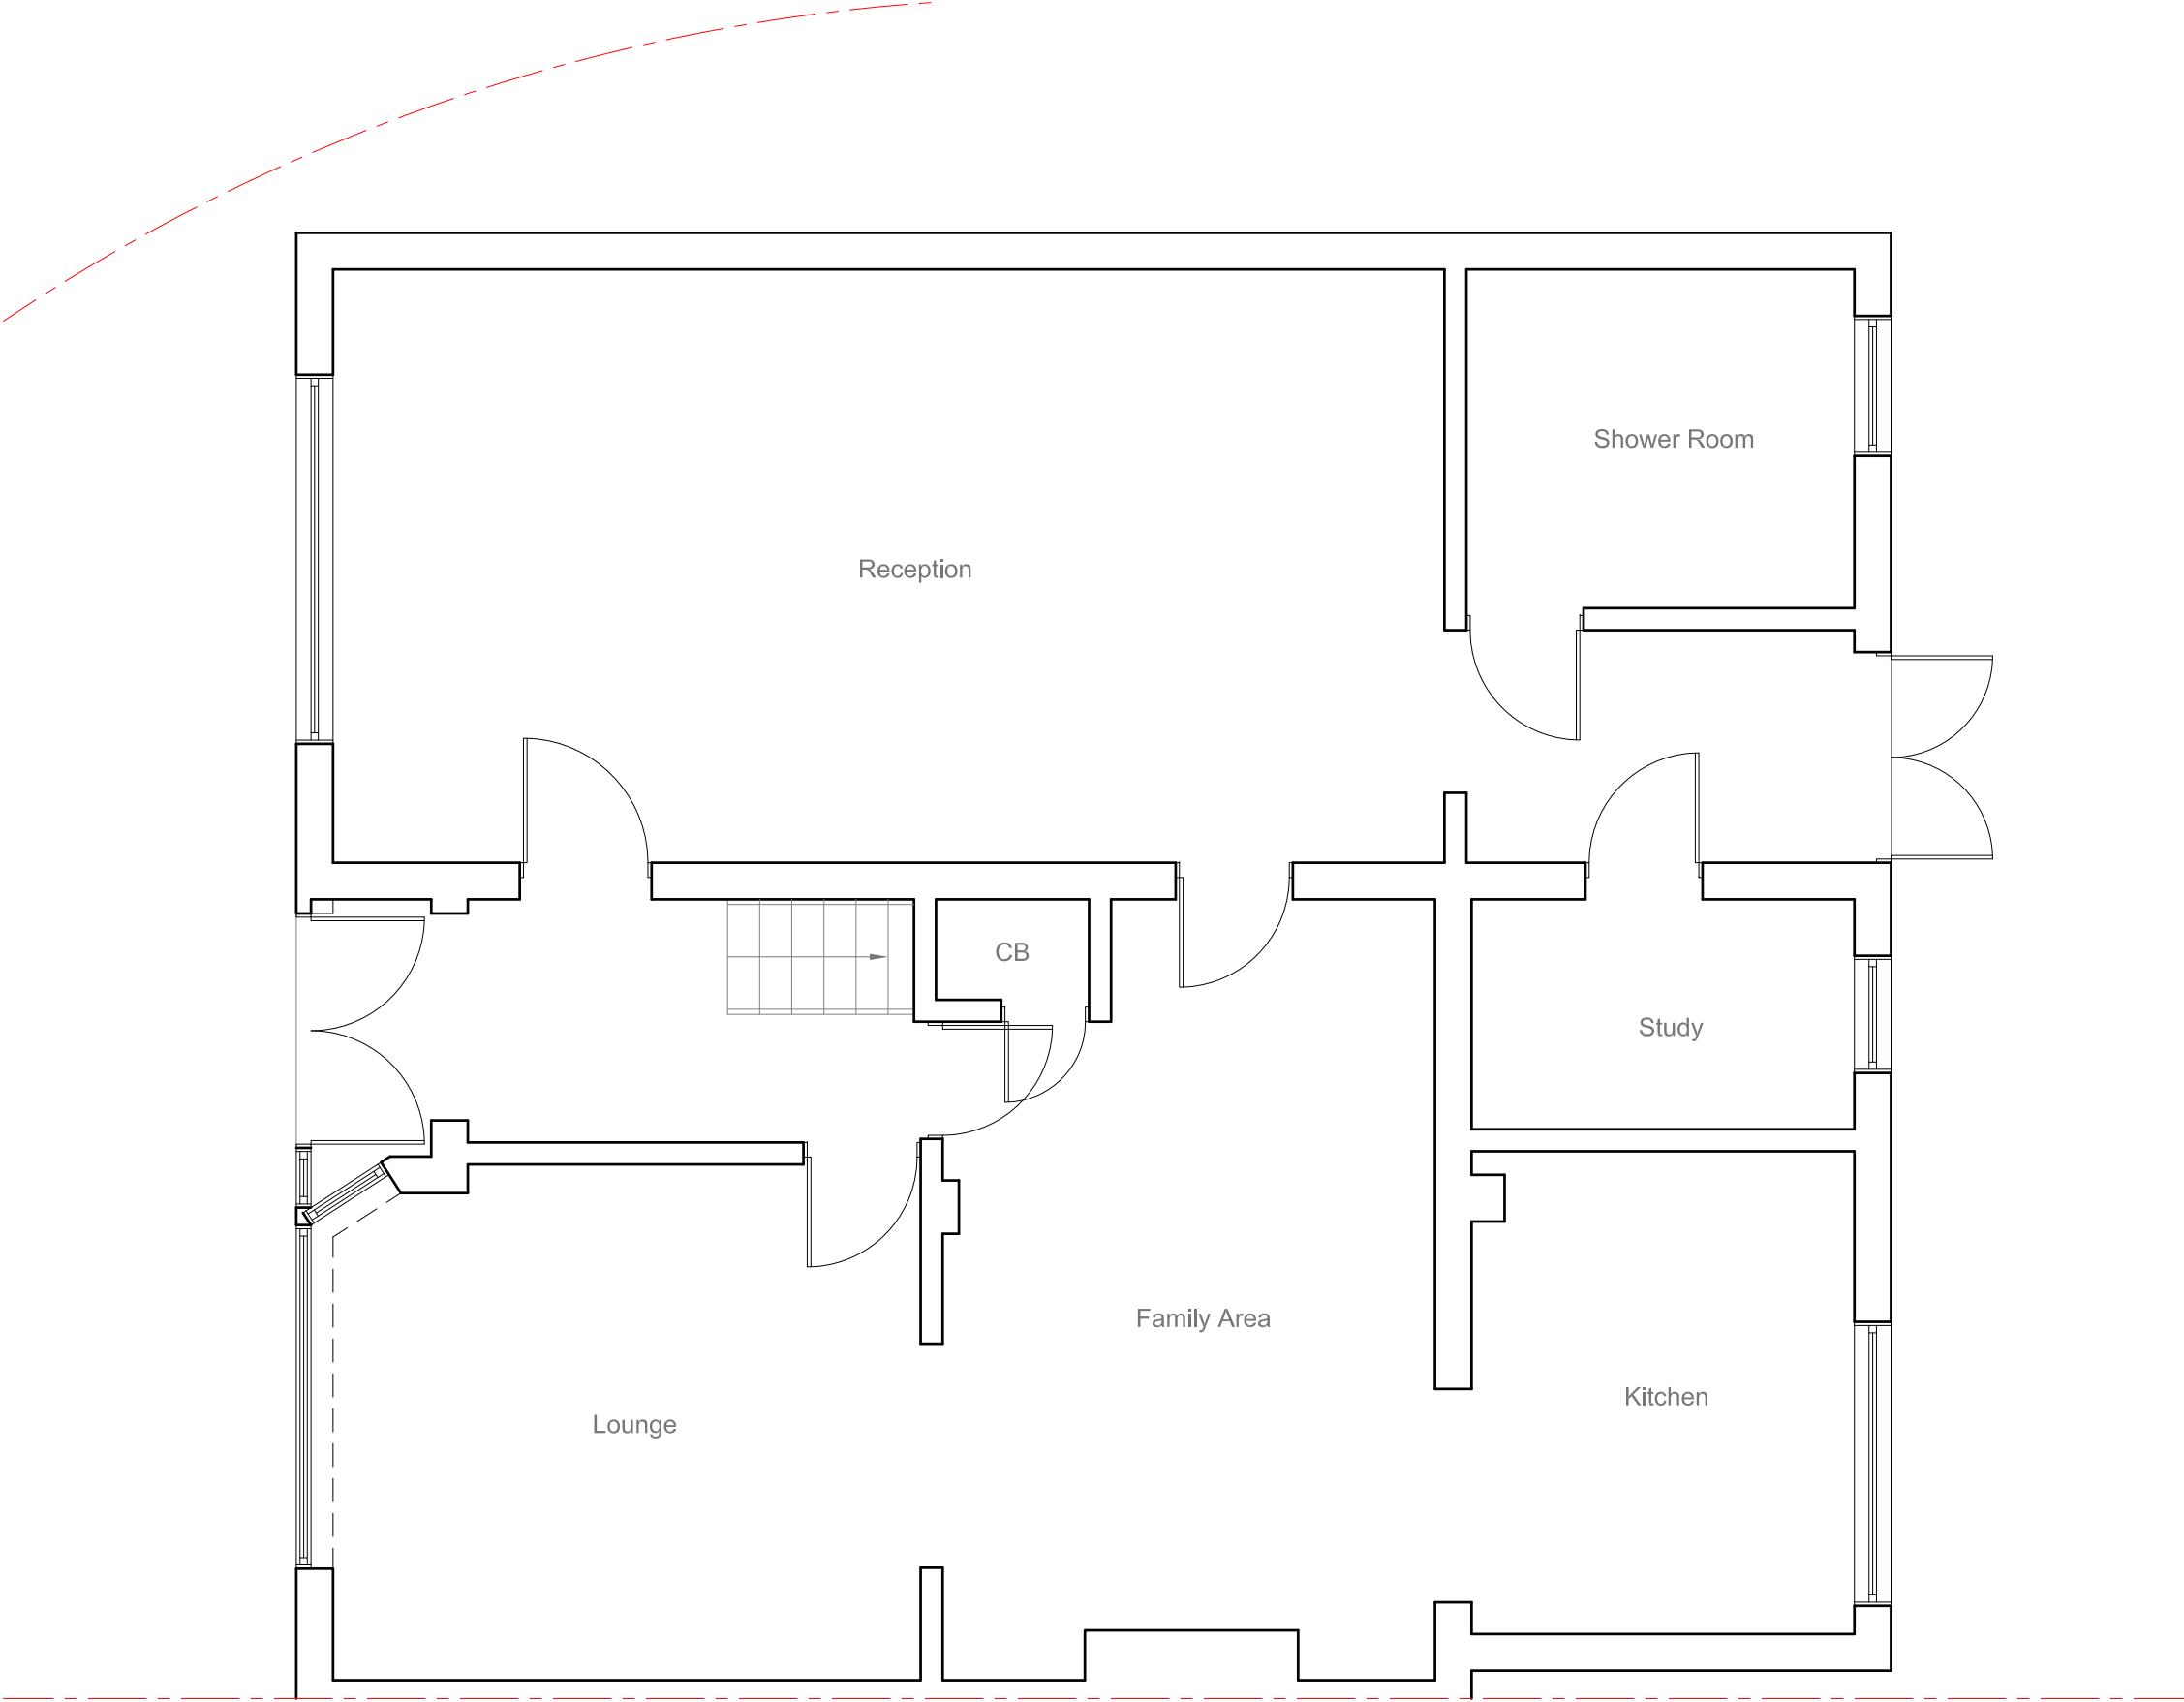



<u>Site Address:</u> 15 Rayton Drive Hayes Middlesex UB4 8BE	<u>Drawing Content:</u> Existing Ground Floor Plan	<u>Drawings No:</u> 15rayntondrive/2024/01		<u>Date Drawn:</u> 18th March 2024		Planning Issue	
		3		5		7	
		<u>Drawings Scale:</u> 1:50		<u>Drawn By:</u> KG		<u>Revision:</u>	
1	2	4	6	8			

All work to comply with current building regulations and codes of practice

Do not scale from drawings
all dimensions to be checked on site before the start of any work

All Proposed External Materials to Match Existing External Materials

Any Proposed Windows to Flank wall to be Obscure Glazed and Non-Opening below 1.7m from FFL

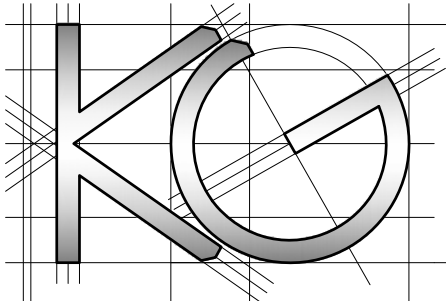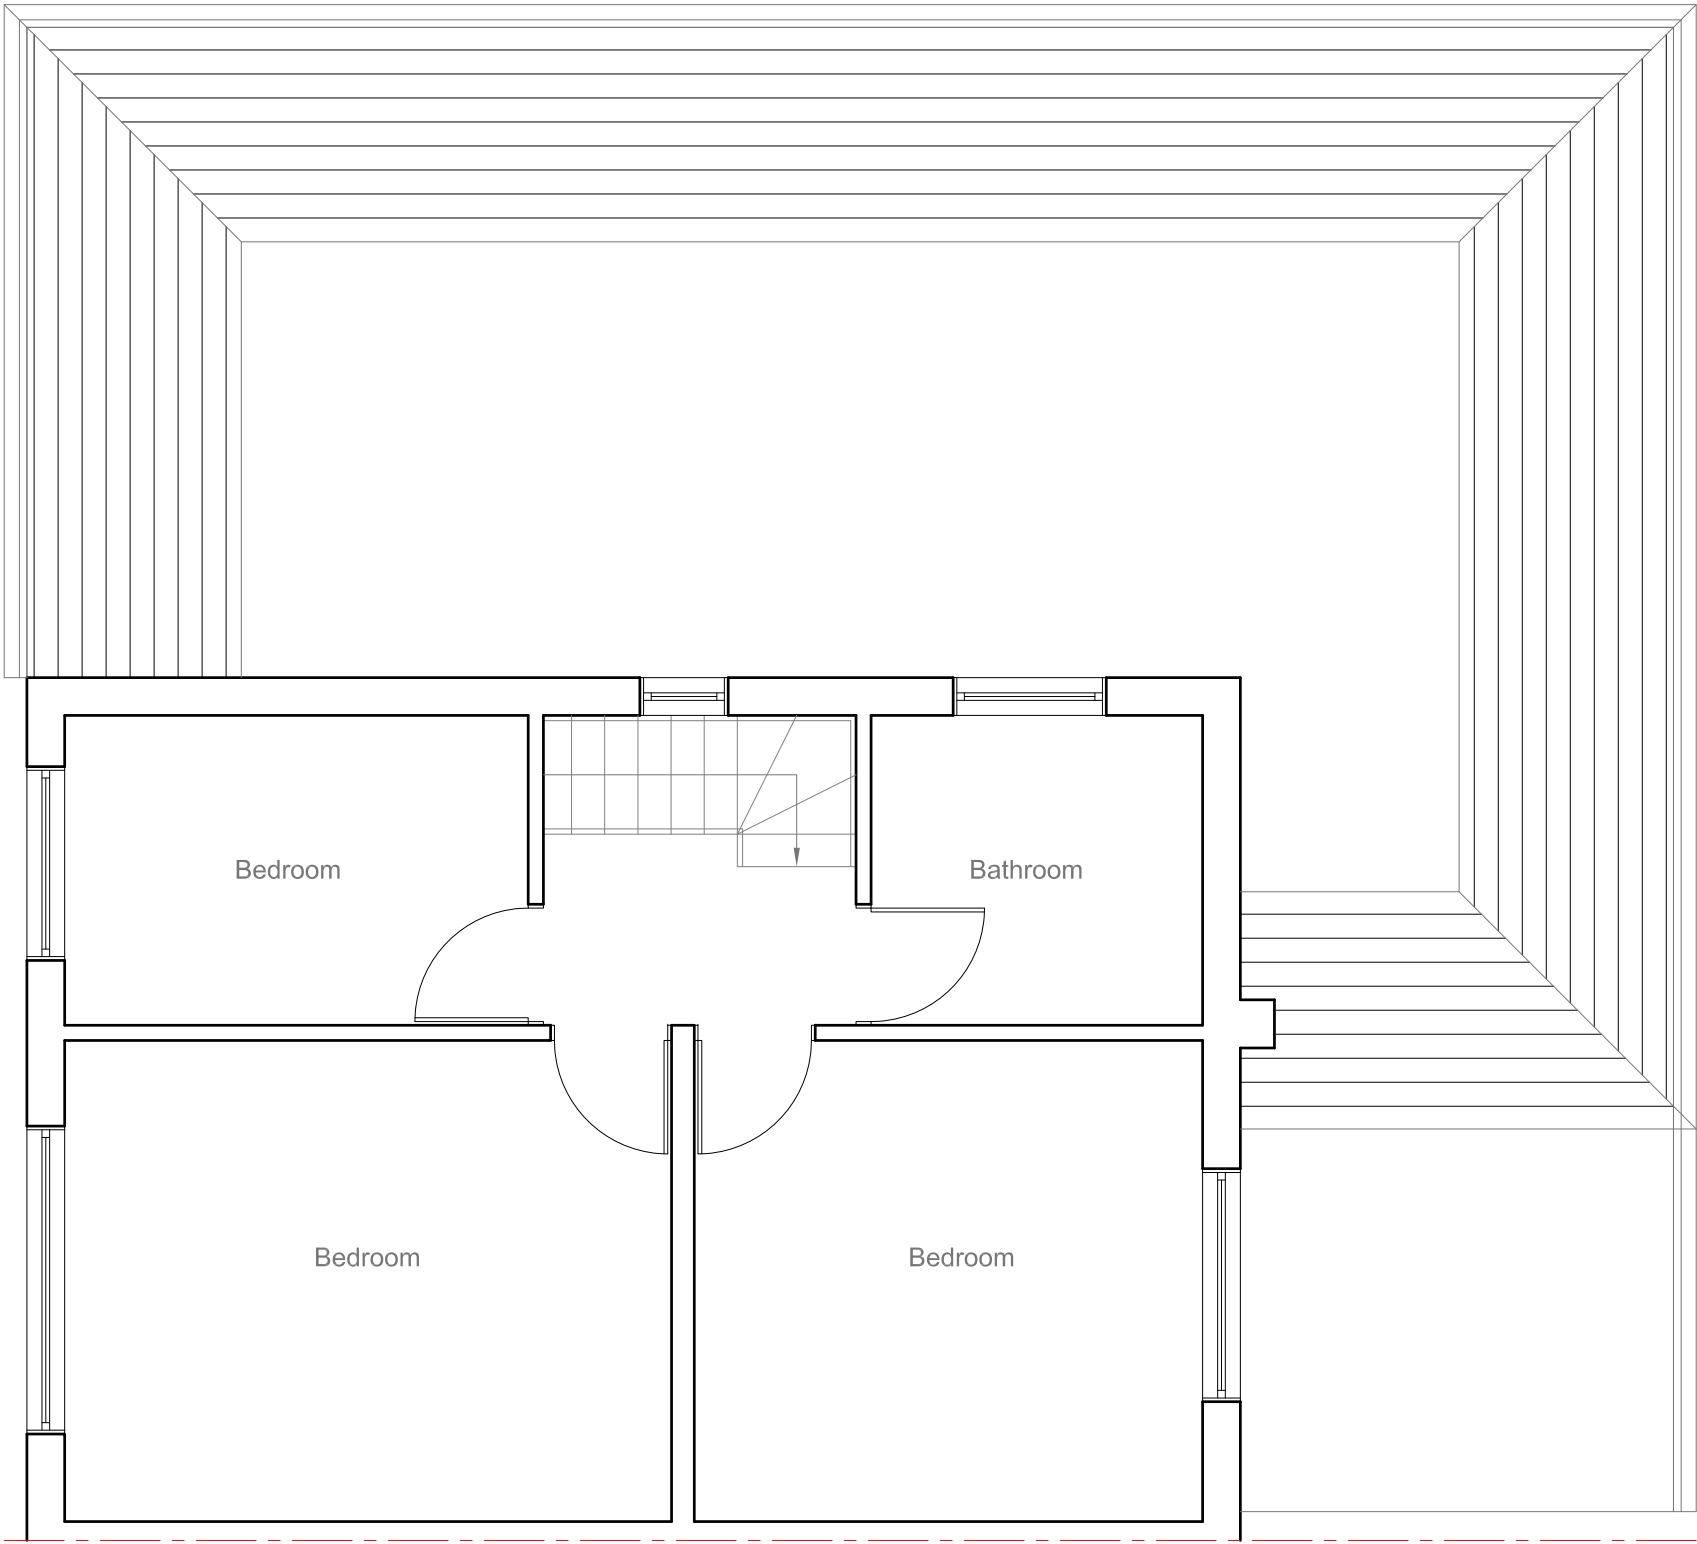


<u>Site Address:</u> 15 Rayton Drive Hayes Middlesex UB4 8BE	<u>Drawing Content:</u> Existing First Floor Plan	<u>Drawings No:</u> 15rayntondrive/2024/02		<u>Date Drawn:</u> 18th March 2024		Planning Issue	
		3		5		7	
		<u>Drawings Scale:</u> 1:50		<u>Drawn By:</u> KG		<u>Revision:</u>	
1	2	4	6	8			

All work to comply with
current building regulations
and codes of practice

Do not scale from drawings
all dimensions to be checked
on site before the start of
any work

All Proposed External Materials to Match
Existing External Materials

Any Proposed Windows to Flank wall to be
Obscure Glazed and Non-Opening below
1.7m from FFL

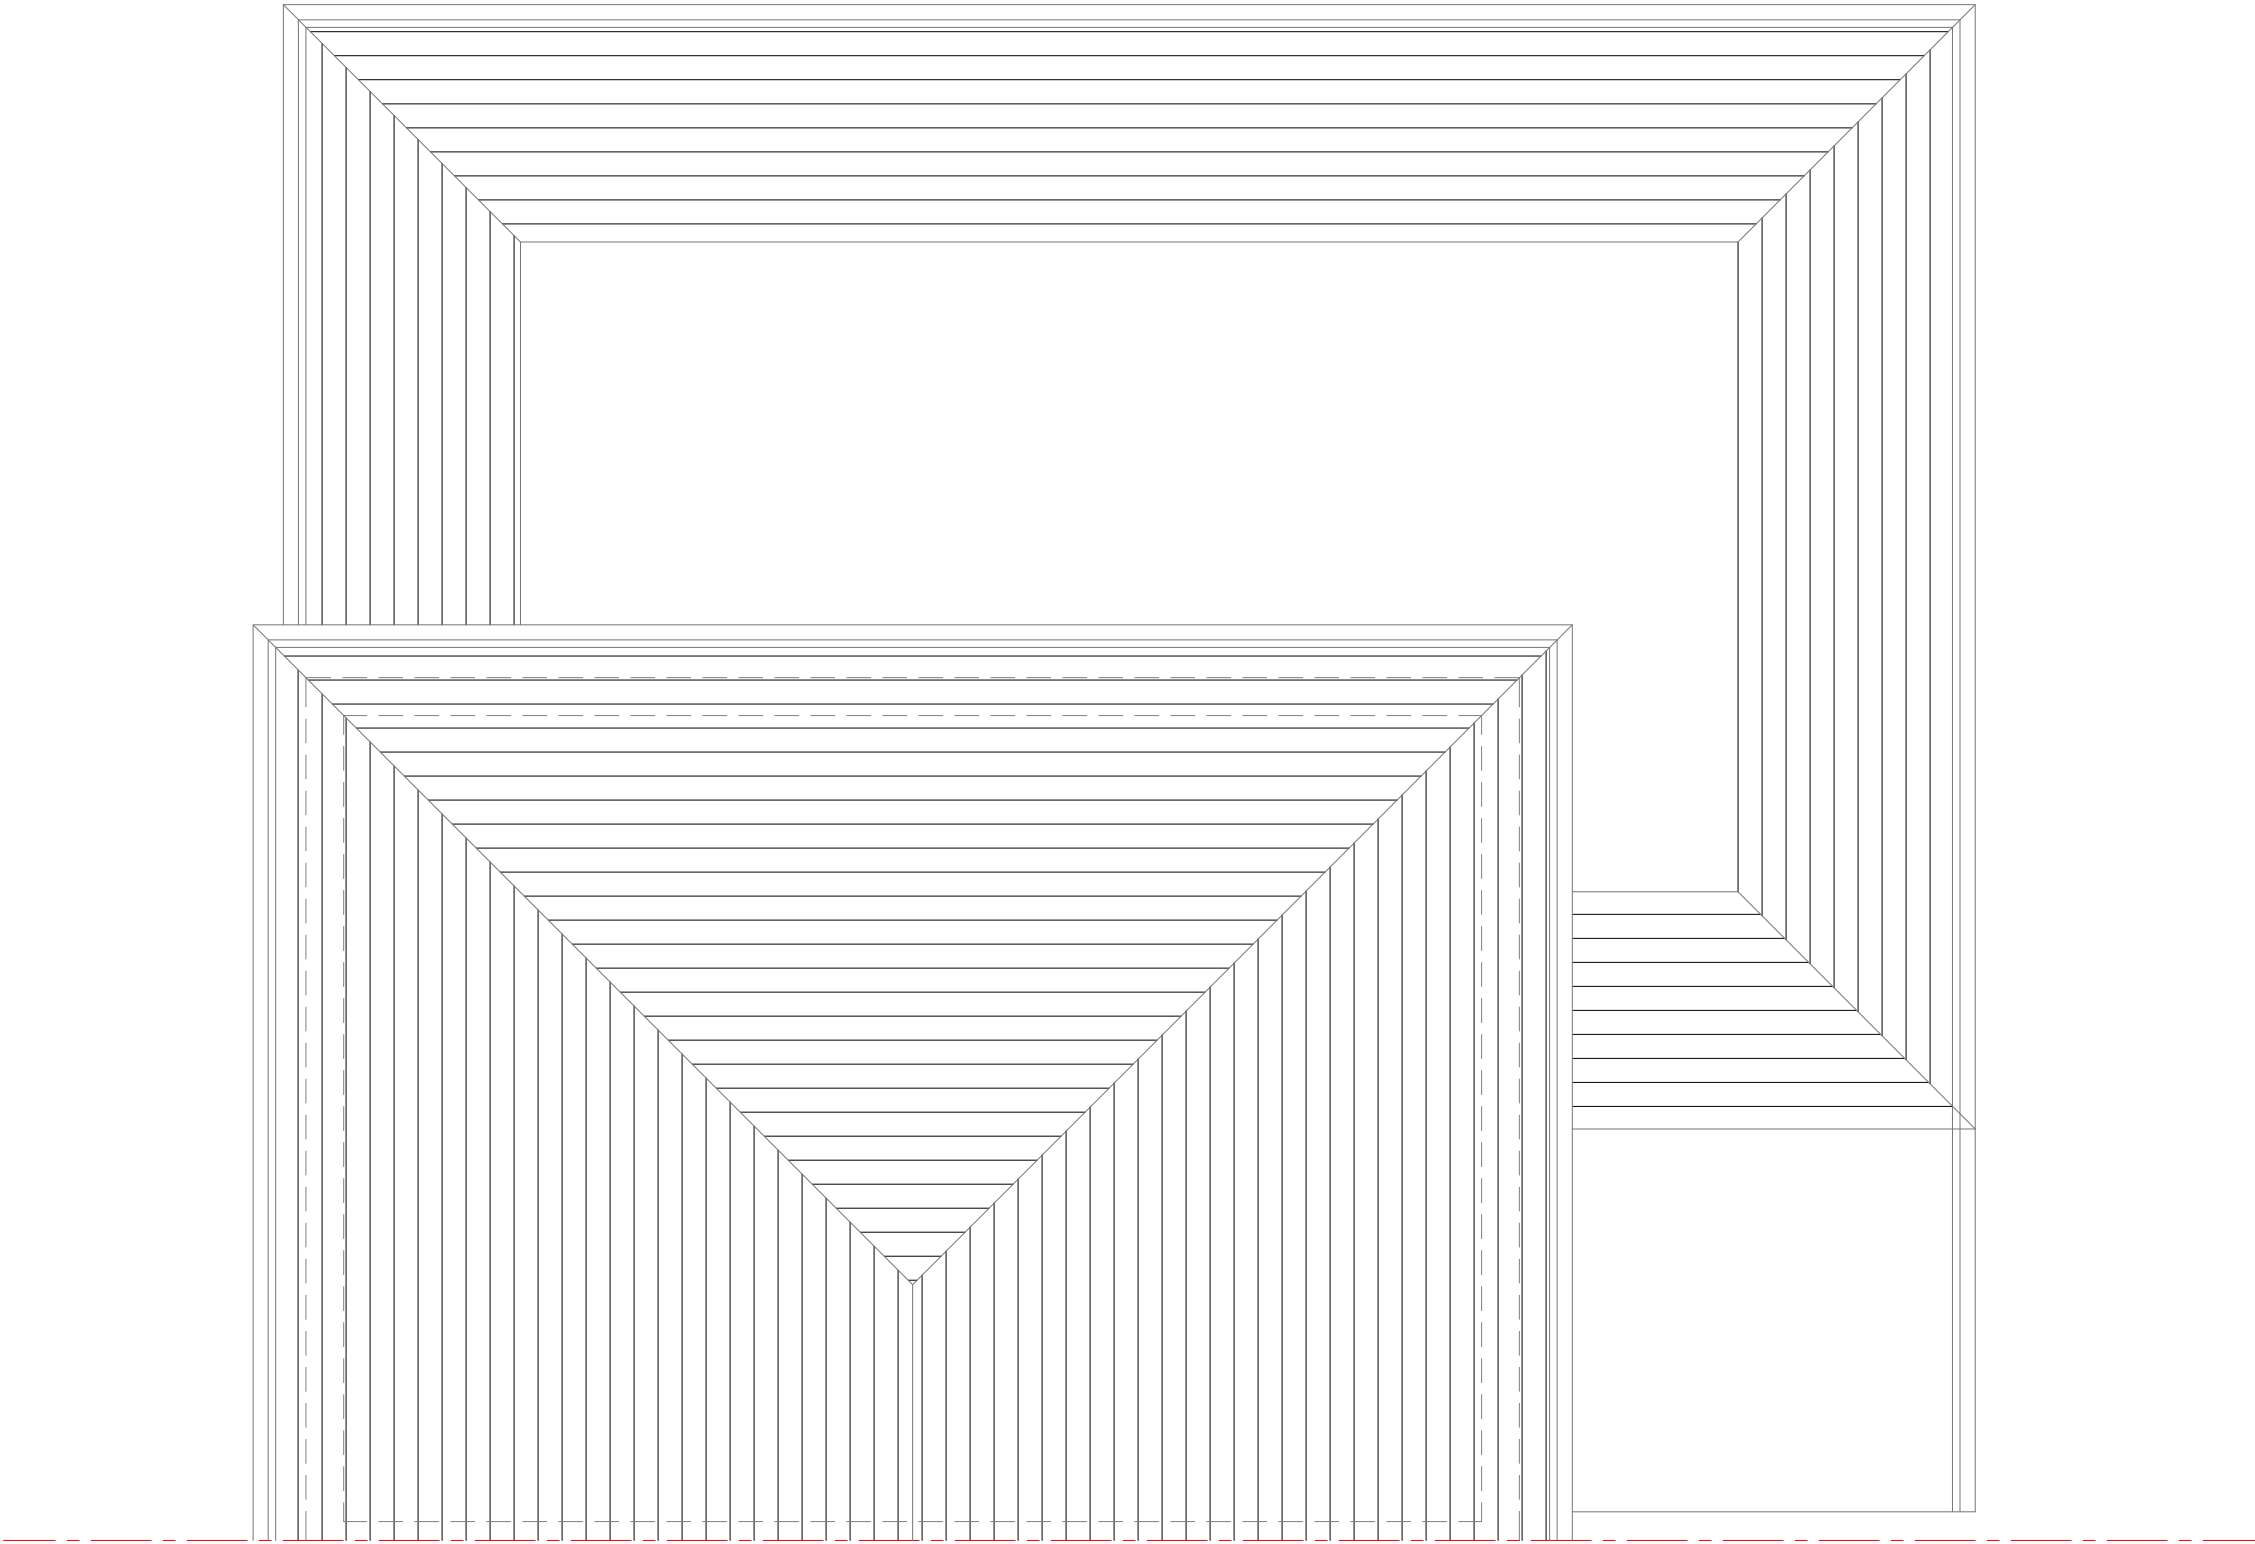

	<u>Site Address:</u> 15 Rayton Drive Hayes Middlesex UB4 8BE	<u>Drawing Content:</u> Existing Roof Plan	<u>Drawings No:</u> 15rayntondrive/2024/03	<u>Date Drawn:</u> 18th March 2024	Planning Issue	
	1	2	3	5	7	
			<u>Drawings Scale:</u> 1:50	<u>Drawn By:</u> KG	<u>Revision:</u>	
			4	6		8

All work to comply with current building regulations and codes of practice


Do not scale from drawings
all dimensions to be checked on site before the start of any work

All Proposed External Materials to Match Existing External Materials


Any Proposed Windows to Flank wall to be Obscure Glazed and Non-Opening below 1.7m from FFL



Existing Rear Elevation
Scale 1:100

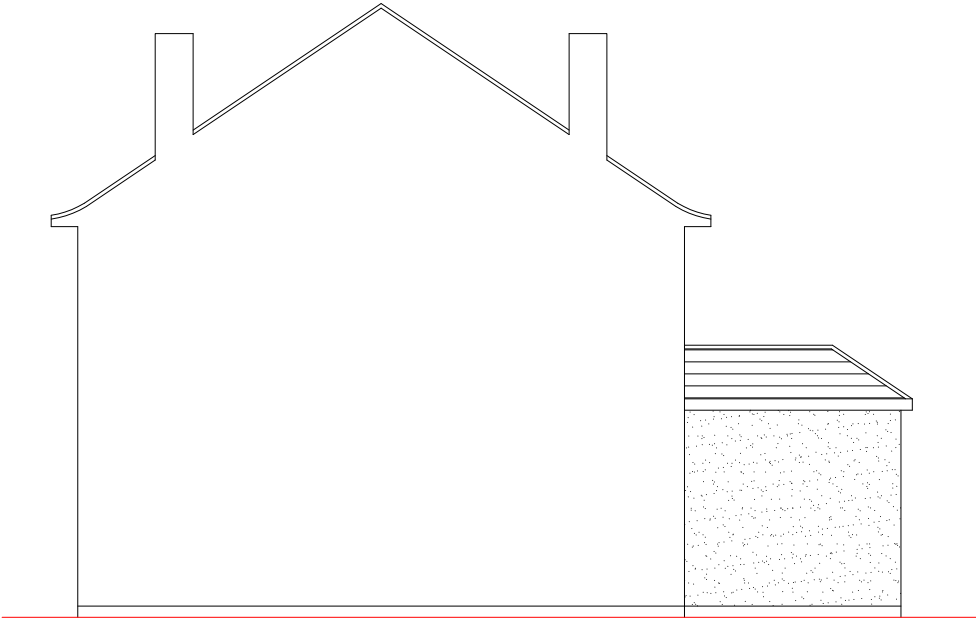


Existing Side Elevation
Scale 1:100

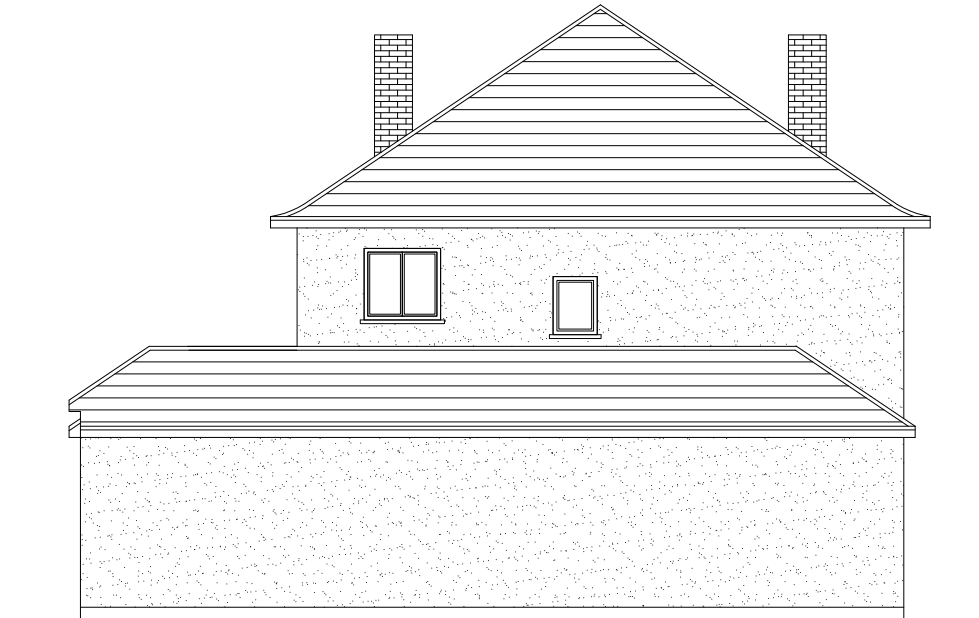

Existing Side Elevation
Scale 1:100



Existing Front Elevation
Scale 1:100

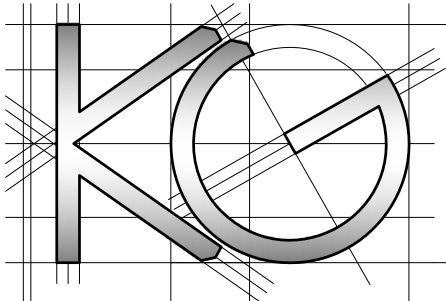

Site Address:
15 Rayton Drive
Hayes
Middlesex
UB4 8BE

1

Drawing Content:
Existing Elevations

2

Drawings No:
15rayntondrive/2024/04

3

Drawings Scale:
1:100

4

Date Drawn:
18th March 2024

5

Drawn By:
KG

6

Planning Issue

7

Revision:


8

All work to comply with current building regulations and codes of practice

Do not scale from drawings
all dimensions to be checked on site before the start of any work

All Proposed External Materials to Match Existing External Materials



Any Proposed Windows to Flank wall to be Obscure Glazed and Non-Opening below 1.7m from FFL

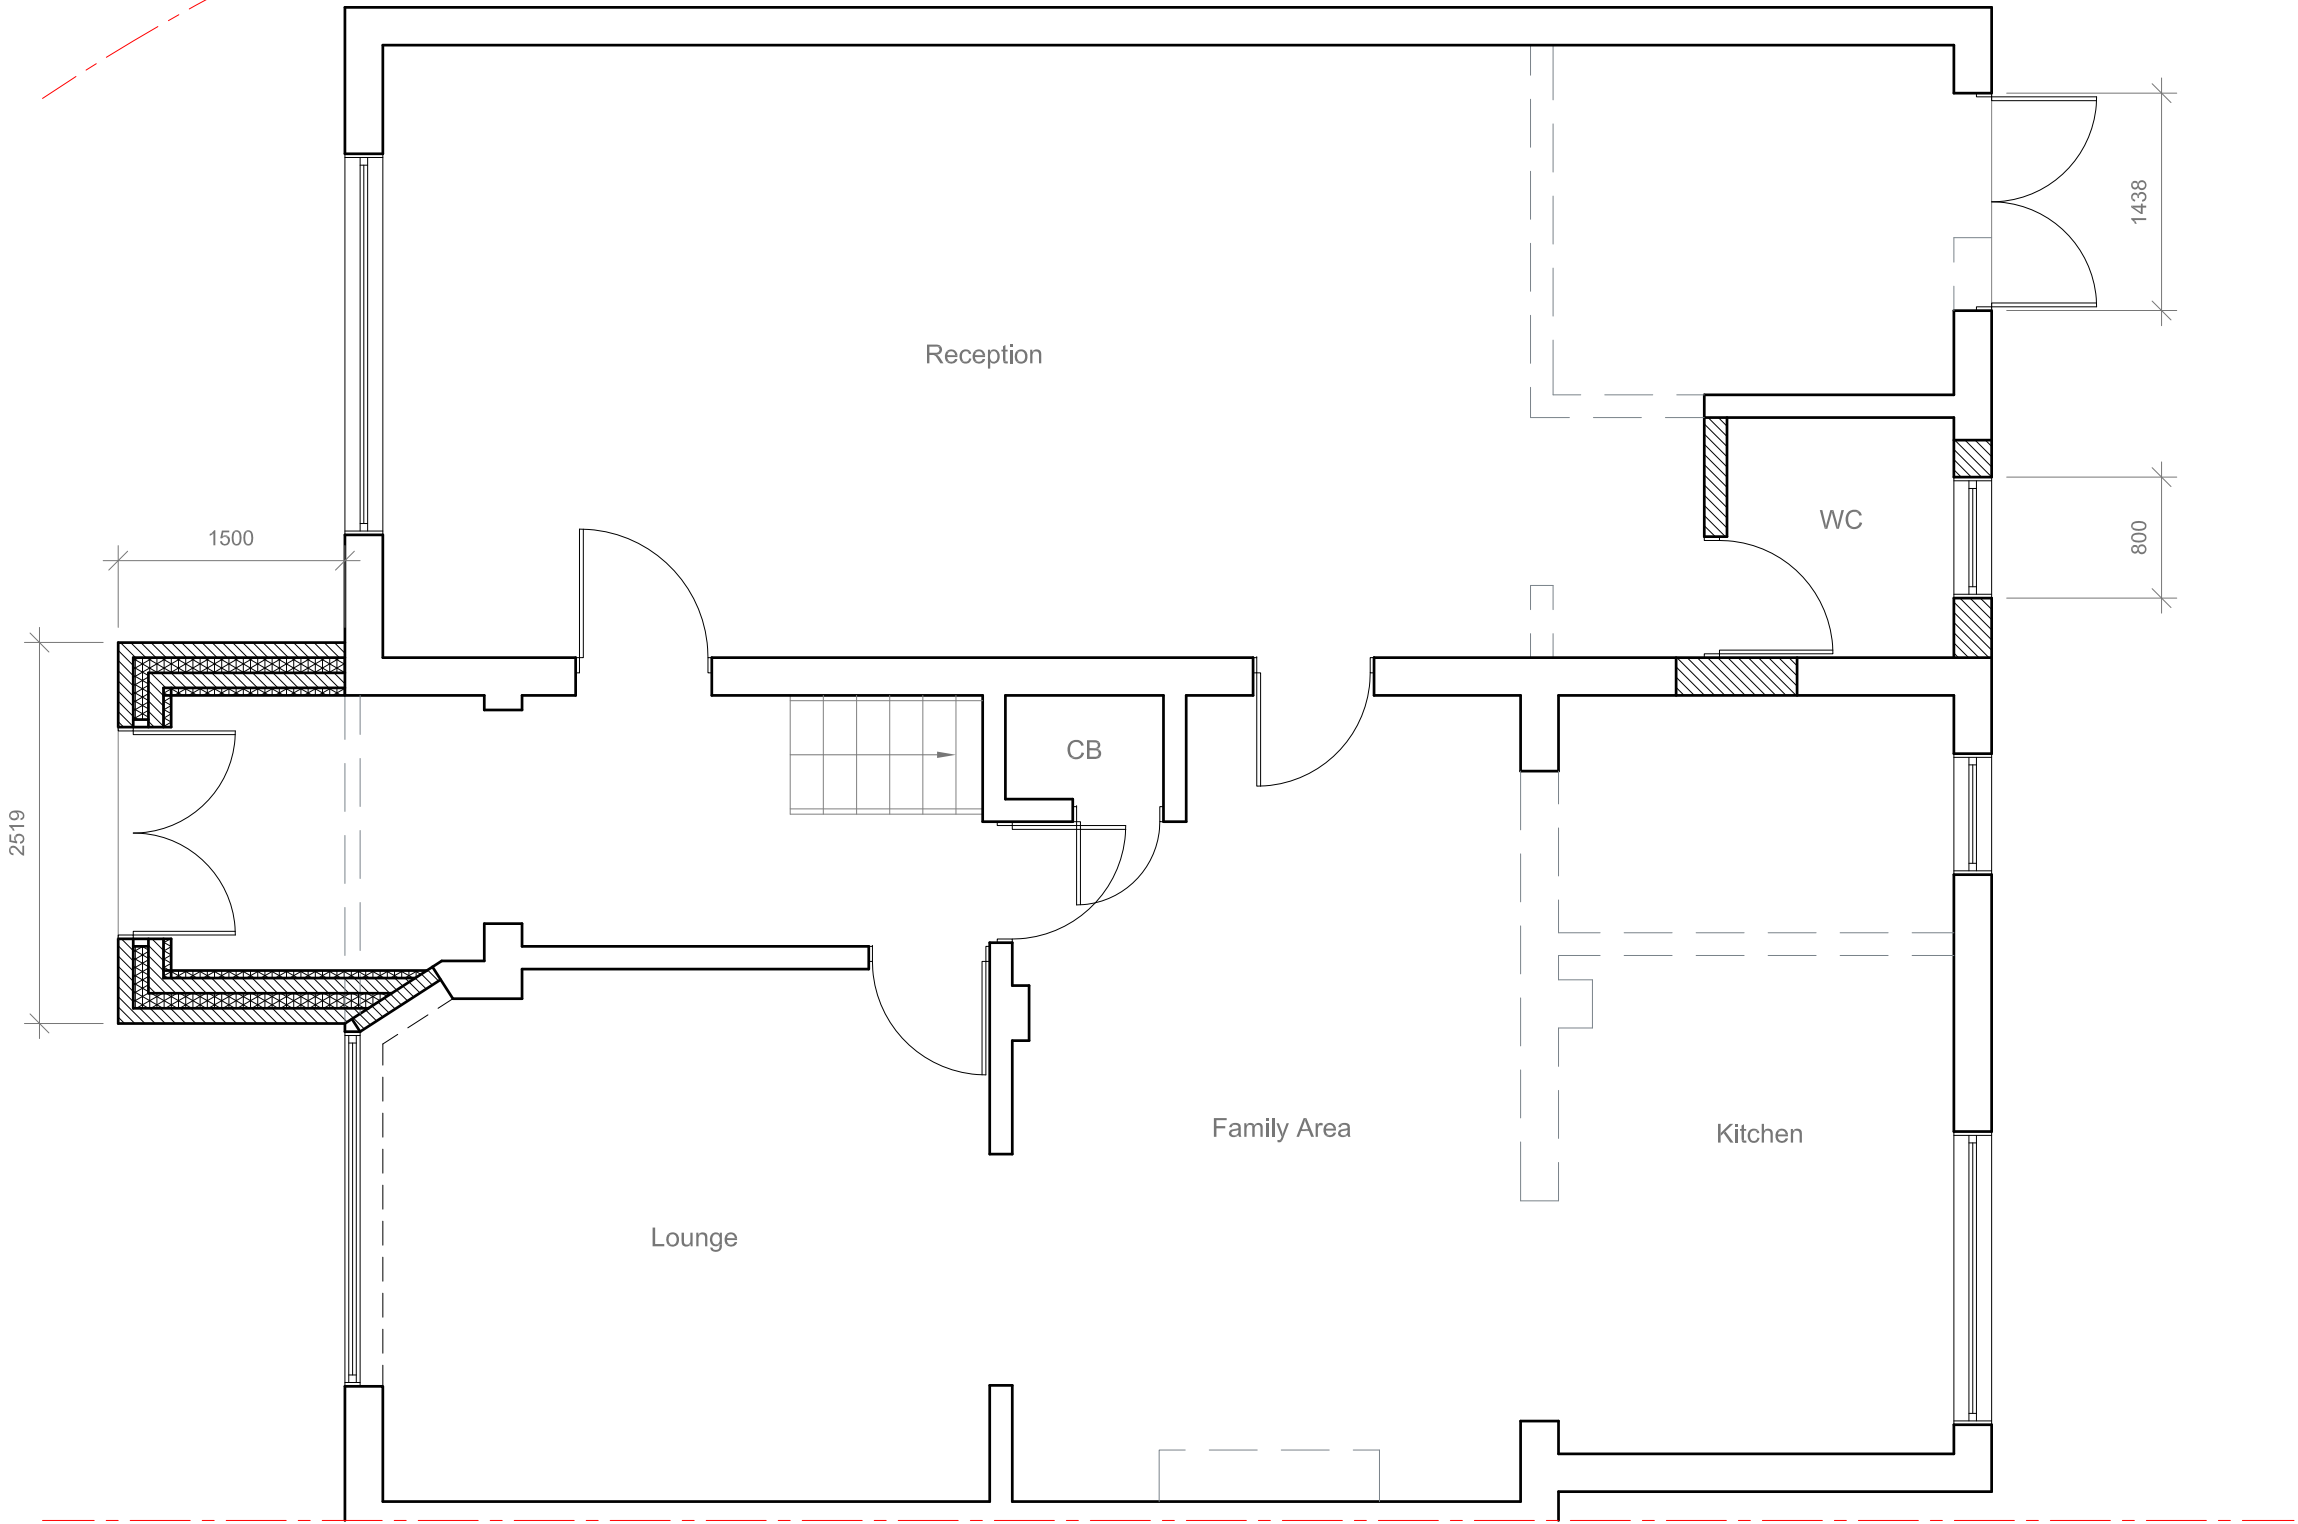

	<u>Site Address:</u> 15 Rayton Drive Hayes Middlesex UB4 8BE		<u>Drawing Content:</u> Proposed Ground Floor Plan		<u>Drawings No:</u> 15rayntondrive/2024/05		<u>Date Drawn:</u> 18th March 2024		Planning Issue	
	1		2		3		5		7	
					<u>Drawings Scale:</u> 1:50		<u>Drawn By:</u> KG		<u>Revision:</u>	
				4		6				8

All work to comply with current building regulations and codes of practice
Do not scale from drawings
all dimensions to be checked on site before the start of any work
All Proposed External Materials to Match Existing External Materials

Any Proposed Windows to Flank wall to be Obscure Glazed and Non-Opening below 1.7m from FFL

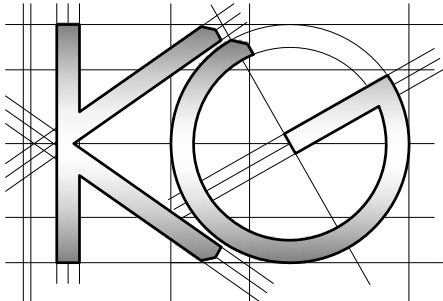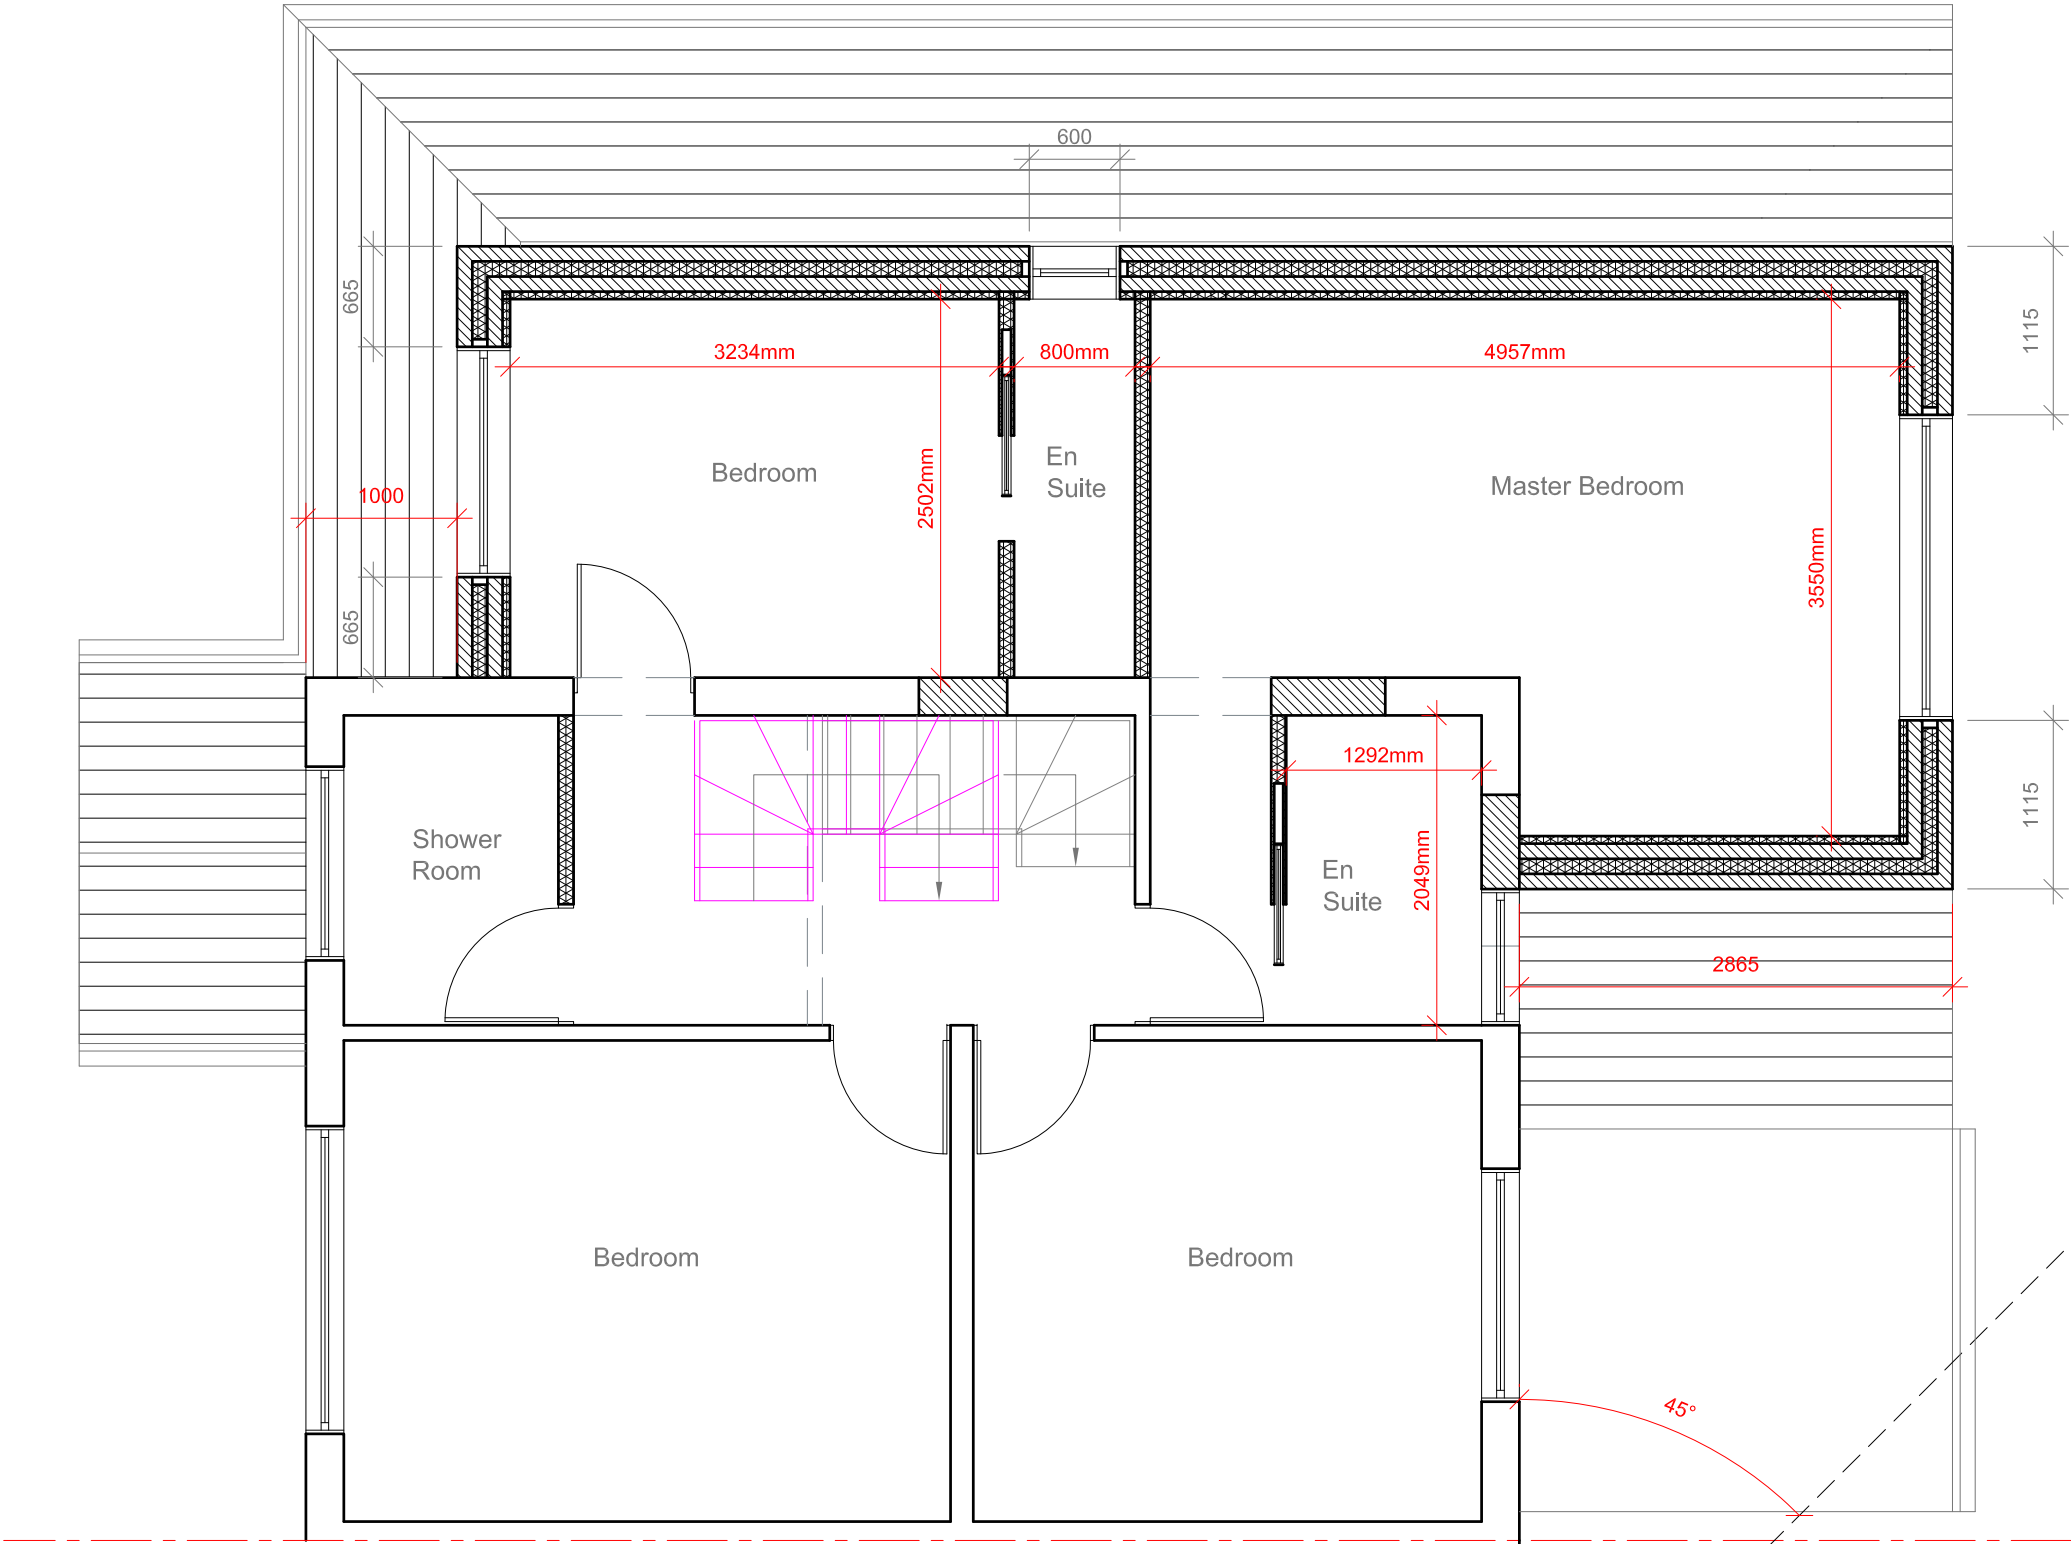

<u>Site Address:</u> 15 Rayton Drive Hayes Middlesex UB4 8BE	<u>Drawing Content:</u> Proposed First Floor Plan	<u>Drawings No:</u> 15rayntondrive/2024/06	<u>Date Drawn:</u> 18th March 2024	Planning Issue			
				<u>Revision:</u>			
		<u>Drawings Scale:</u> 1:50	<u>Drawn By:</u> KG				



All work to comply with current building regulations and codes of practice

Do not scale from drawings

all dimensions to be checked on site before the start of any work

All Proposed External Materials to Match Existing External Materials

Any Proposed Windows to Flank wall to be Obscure Glazed and Non-Opening below 1.7m from FFL

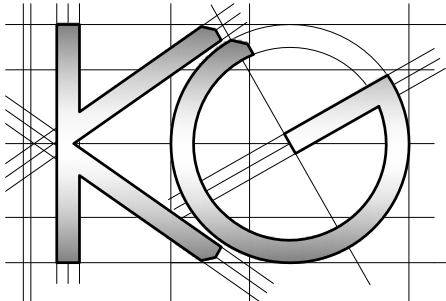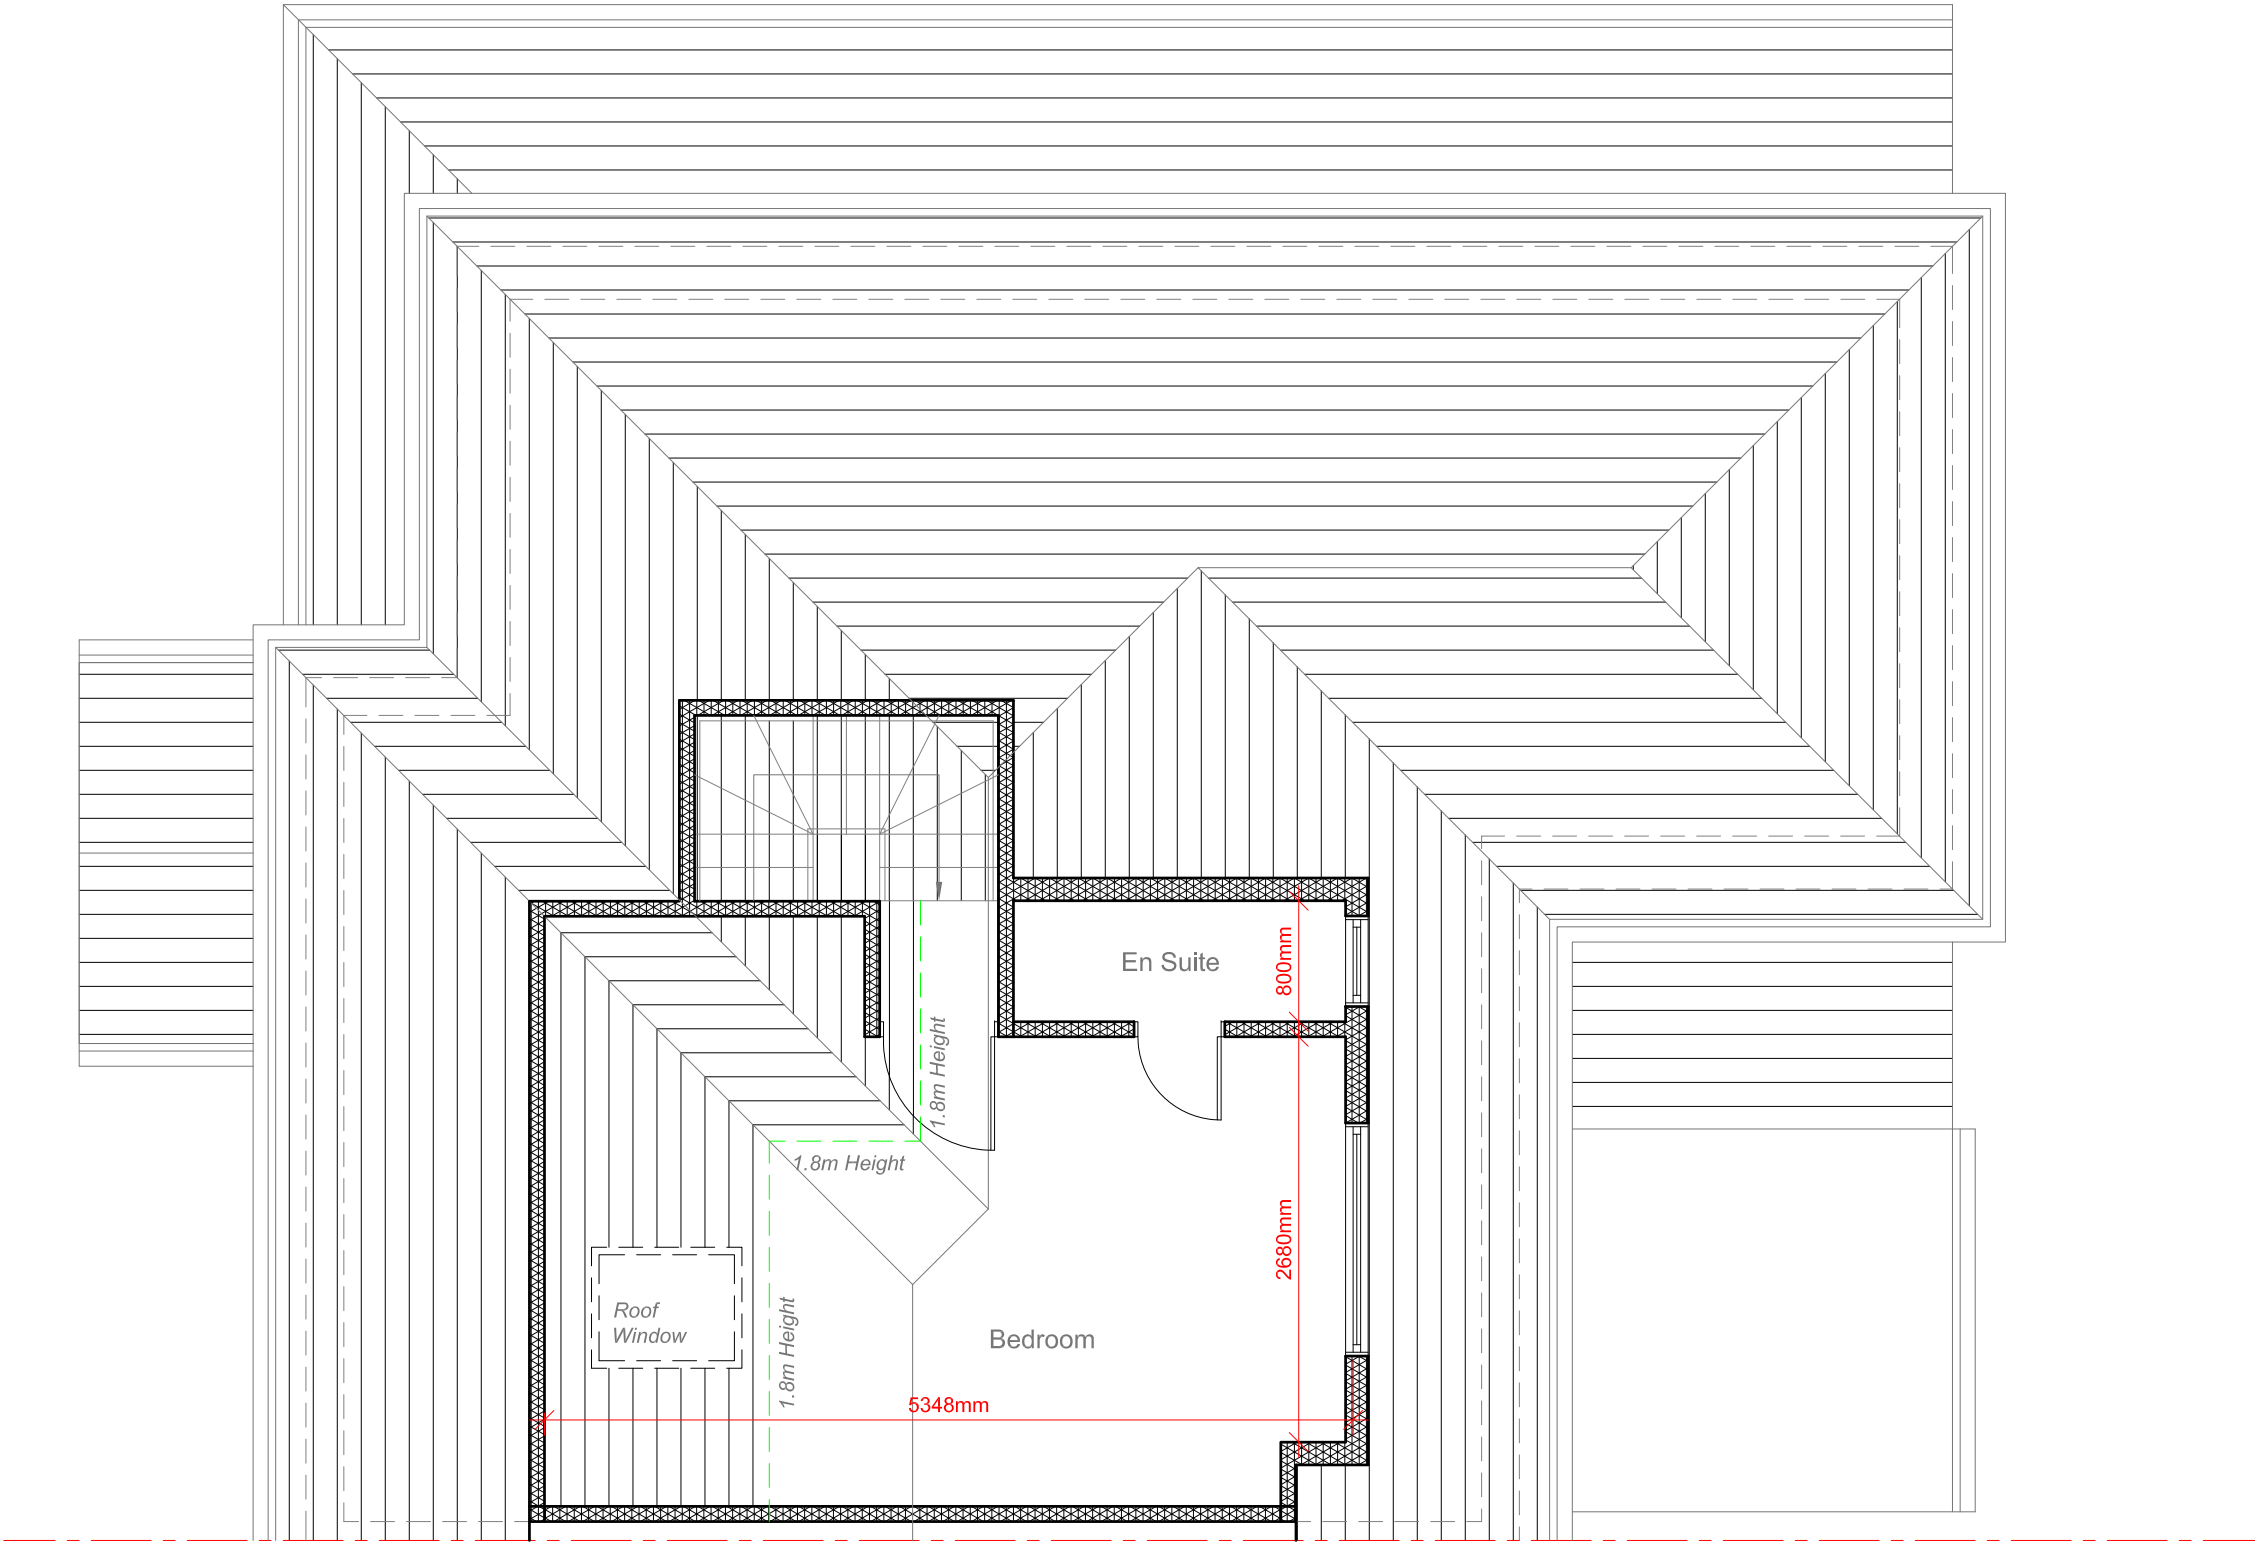

<u>Site Address:</u> 15 Rayton Drive Hayes Middlesex UB4 8BE	<u>Drawing Content:</u> Proposed Loft Floor Plan	<u>Drawings No:</u> 15rayntondrive/2024/06A	3	<u>Date Drawn:</u> 18th March 2024	5	Planning Issue		7
						<u>Revision:</u>		
1	2	<u>Drawings Scale:</u> 1:50	4	<u>Drawn By:</u> KG	6			8

All work to comply with current building regulations and codes of practice


Do not scale from drawings
all dimensions to be checked on site before the start of any work

All Proposed External Materials to Match Existing External Materials

Any Proposed Windows to Flank wall to be Obscure Glazed and Non-Opening below 1.7m from FFL



Proposed Rear Elevation
Scale 1:100

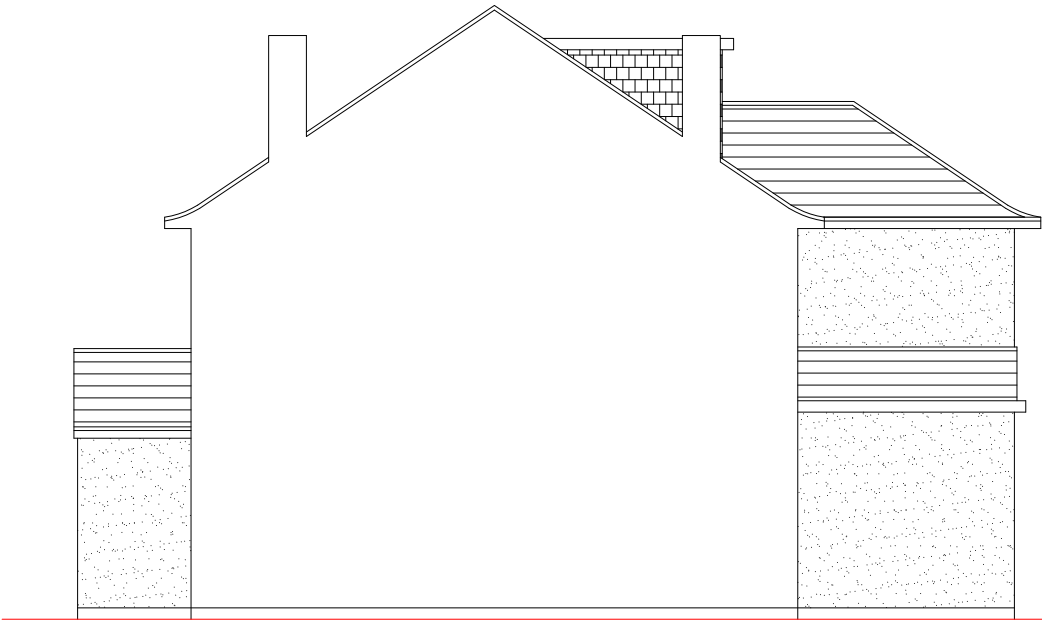


Existing Side Elevation
Scale 1:100



Proposed Side Elevation
Scale 1:100



Proposed Front Elevation
Scale 1:100

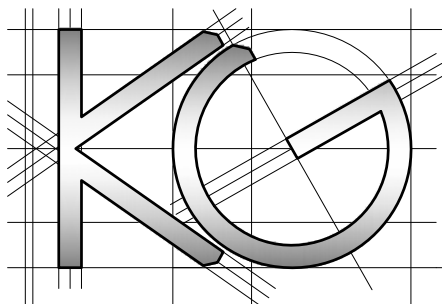	<u>Site Address:</u>	<u>Drawing Content:</u>	<u>Drawings No:</u>	<u>Date Drawn:</u>	Planning Issue								
	15 Rayton Drive Hayes Middlesex UB4 8BE	Proposed Elevations	15rayntondrive/2024/08	3	18th March 2024	5	7						
			<u>Drawings Scale:</u>		<u>Drawn By:</u>		<u>Revision:</u>						
	1	2	1:100	4	KG	6							8