

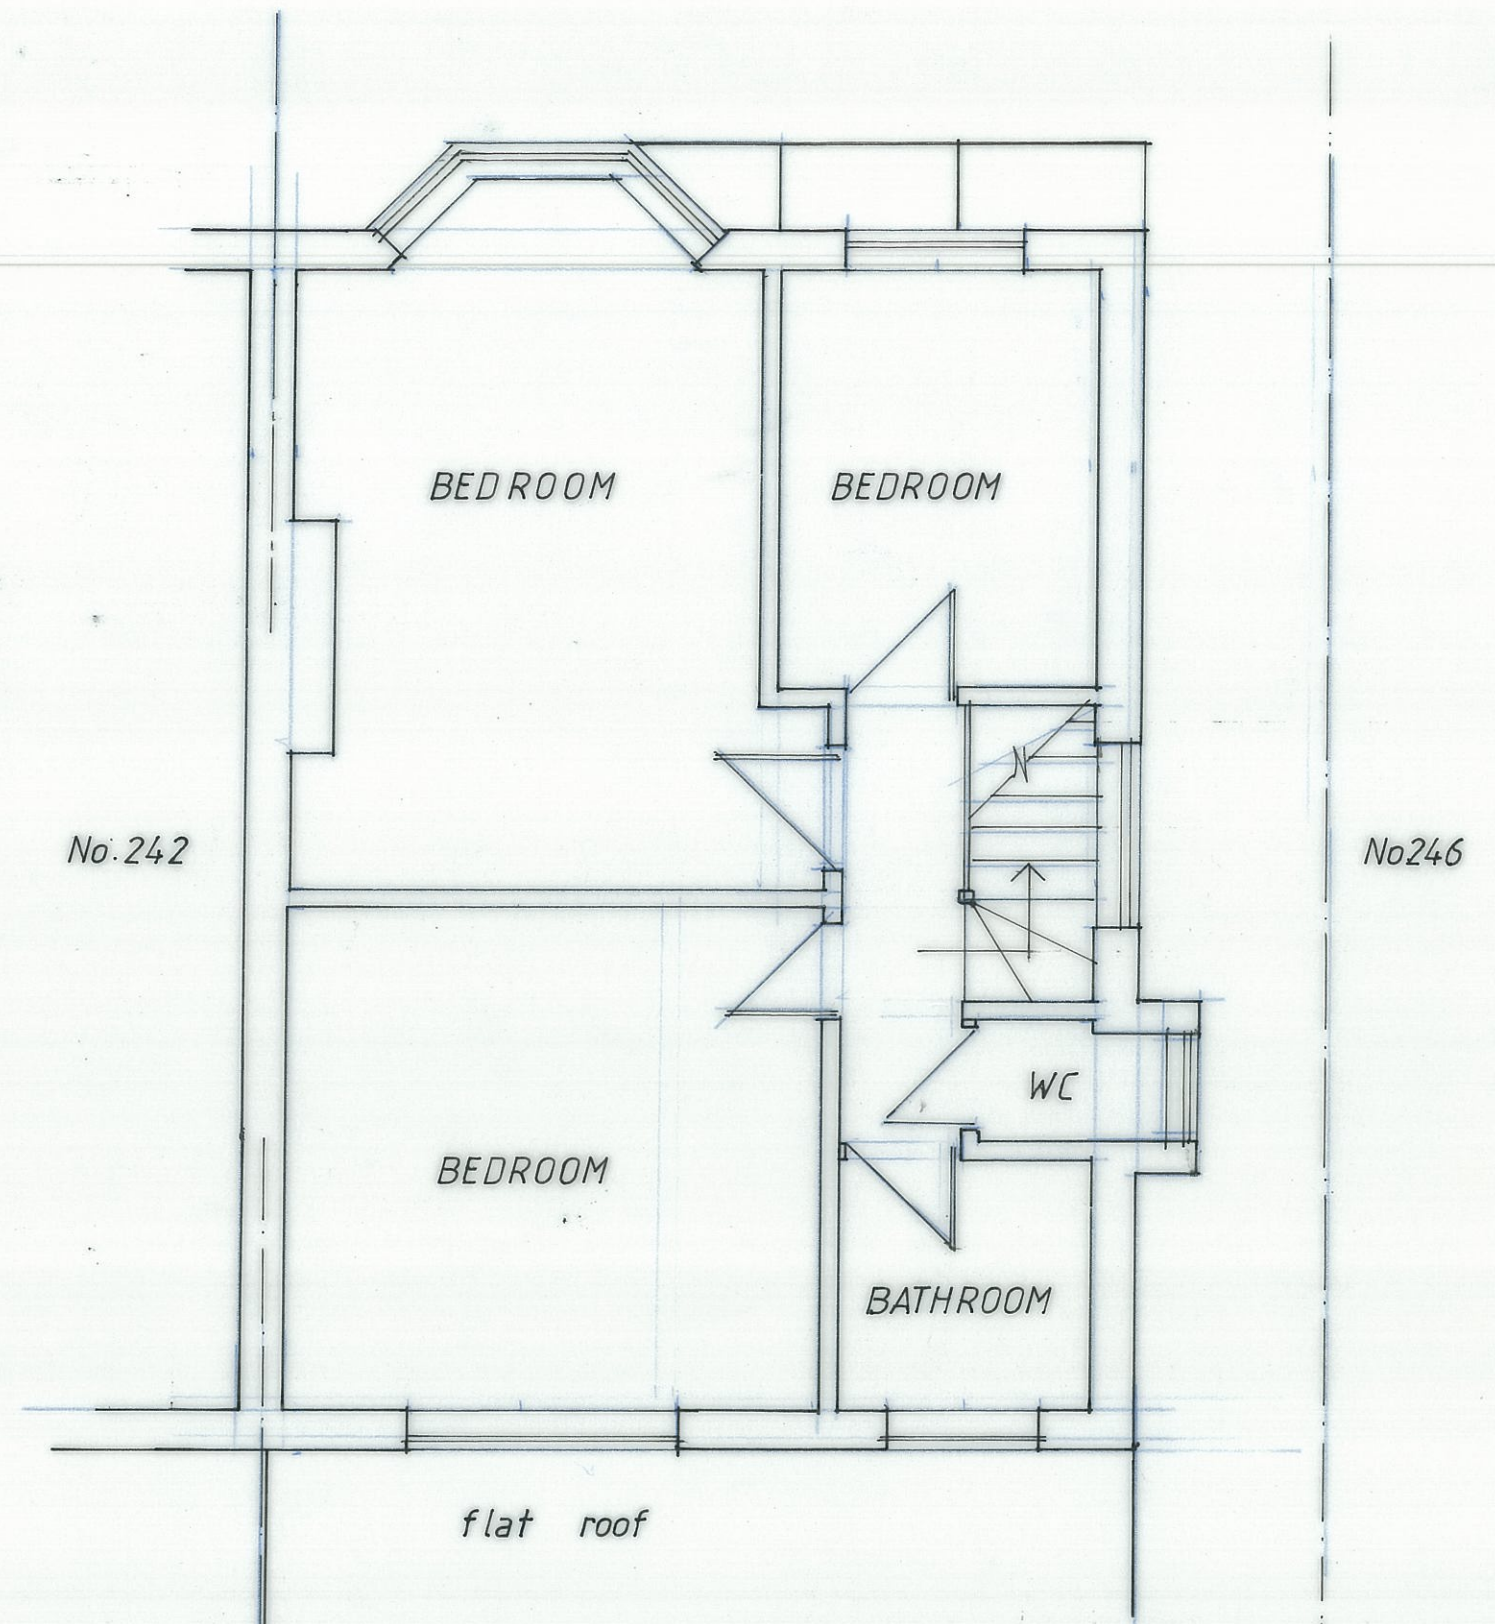


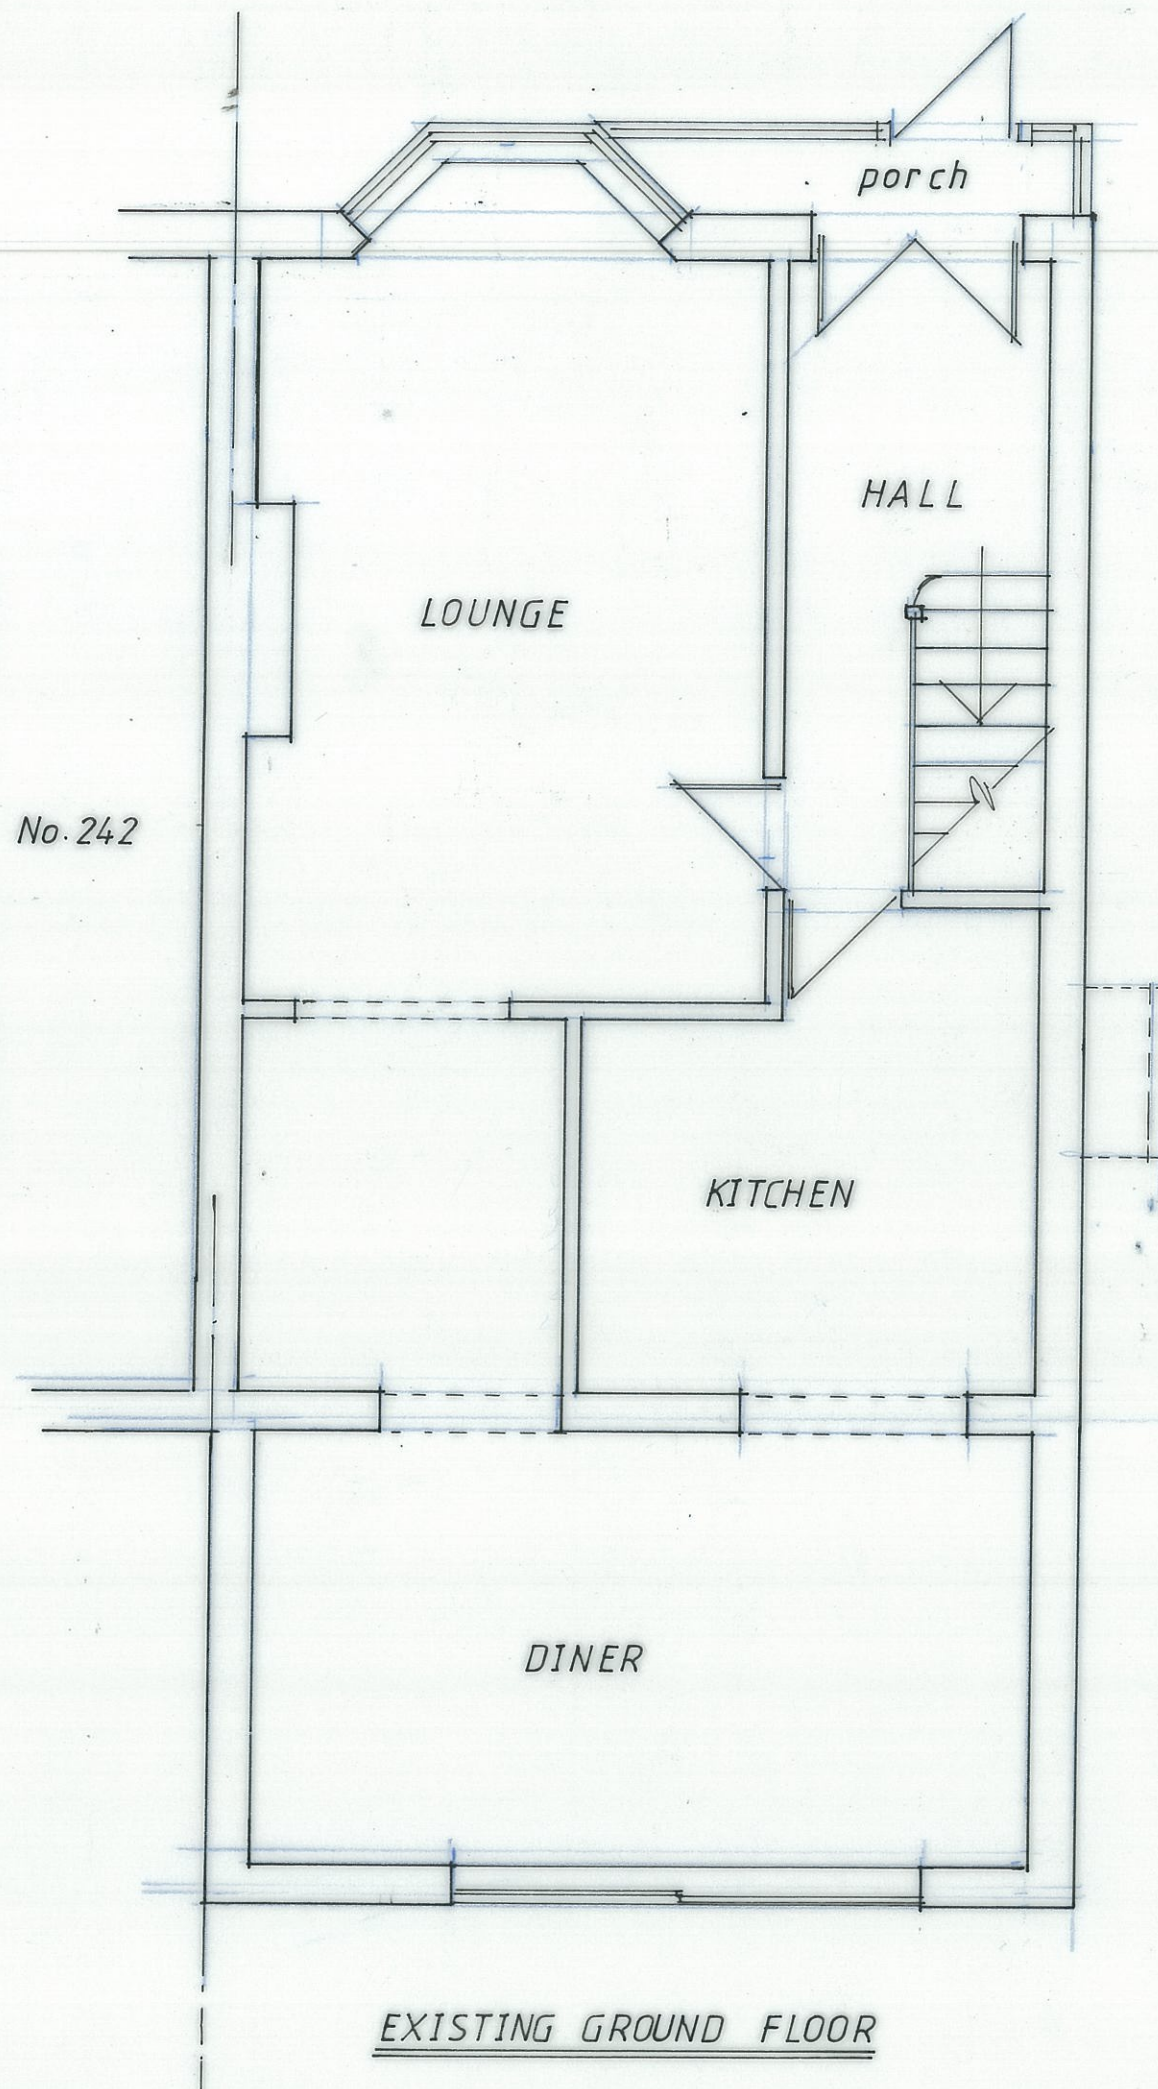

EXISTING FIRST FLOOR

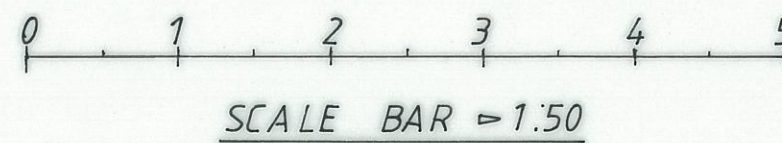

EXISTING GROUND AND
FIRST FLOOR PLAN

244 WEST END ROAD
RUISLIP, HA4 6DX


SCALE = 1:50

DATE = FEB. 2021

Drg. No. = KS/2021/01


Rev. =

No. 242

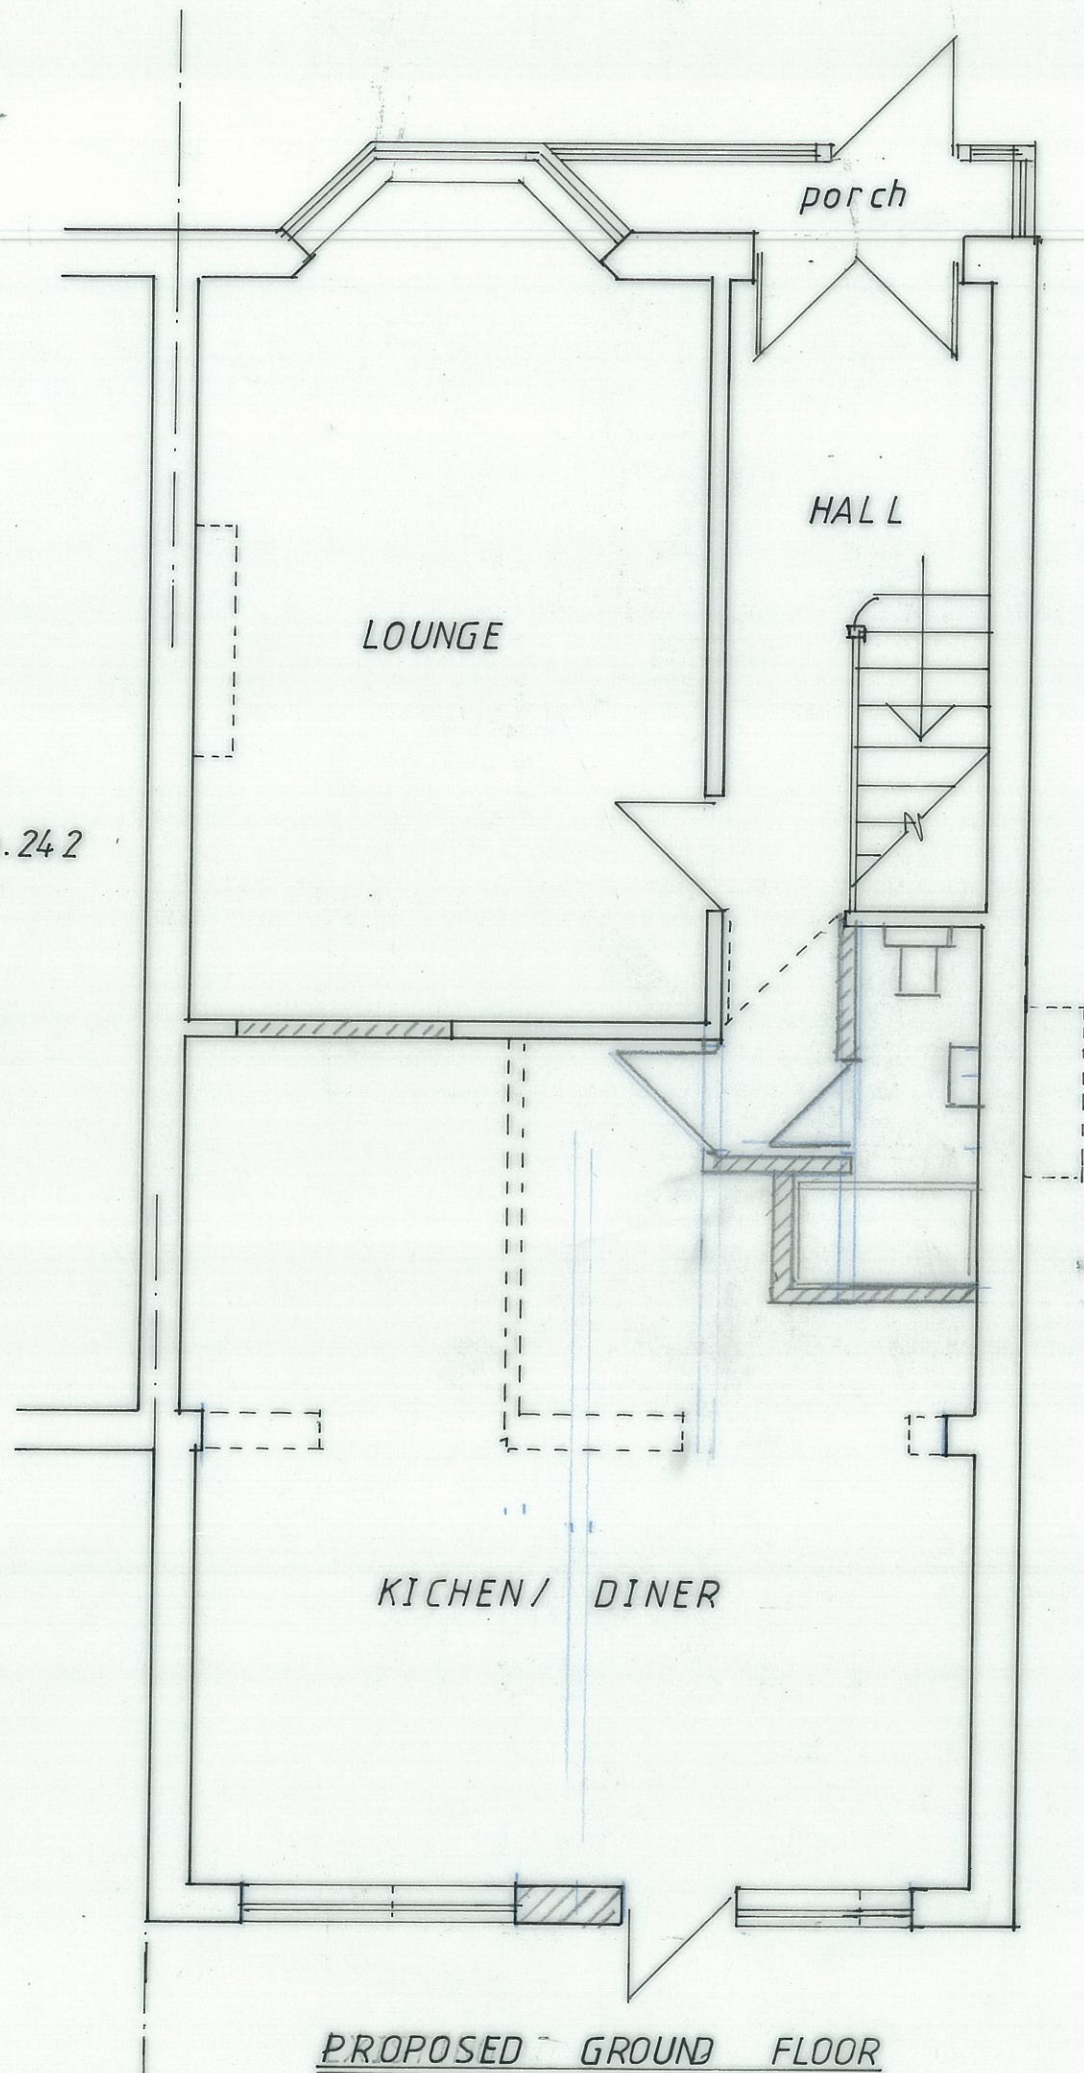


PROPOSED GROUND FLOOR

No. 242

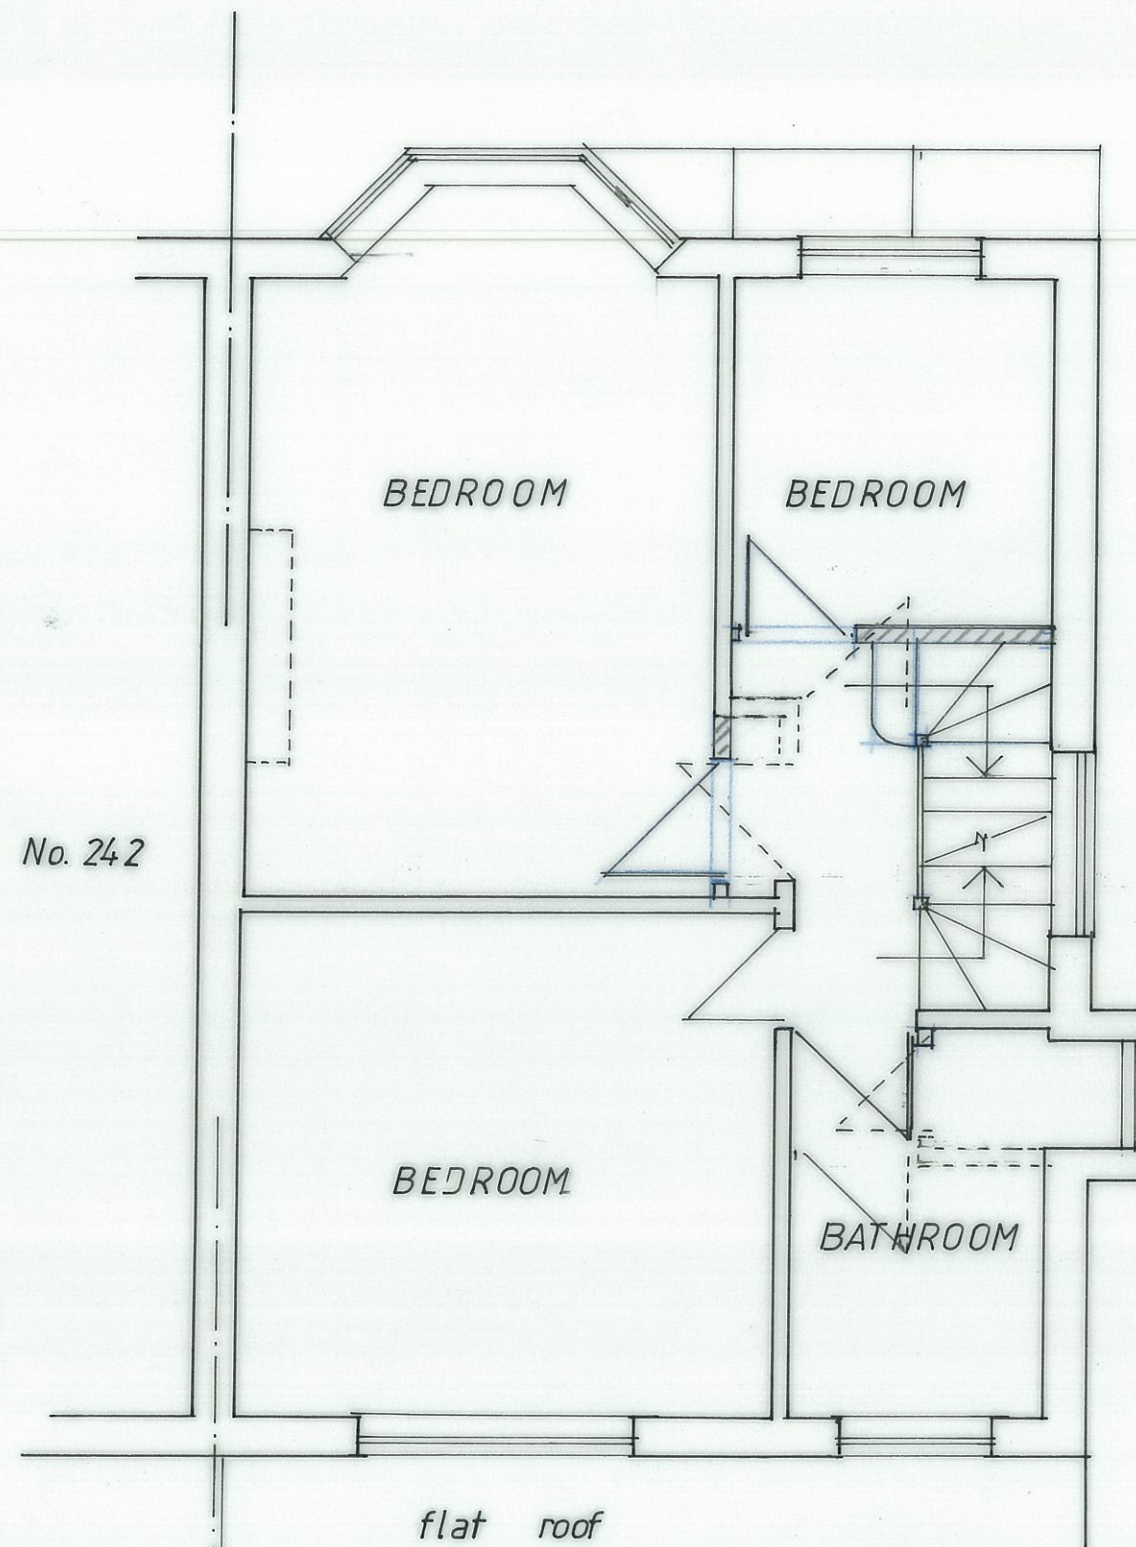

PROPOSED FIRST FLOOR

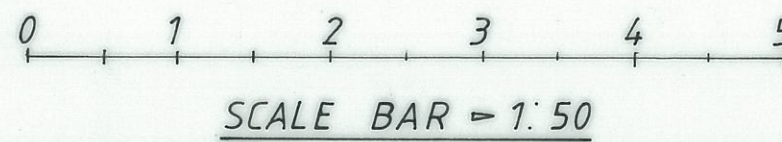

PROPOSED GROUND AND
FIRST FLOOR PLAN


244 WEST END ROAD
RUISLIP, HA4 6DX

SCALE = 1:50

DATE = FEB. 2021

Drg.No = KS/2021/02

Rev. =

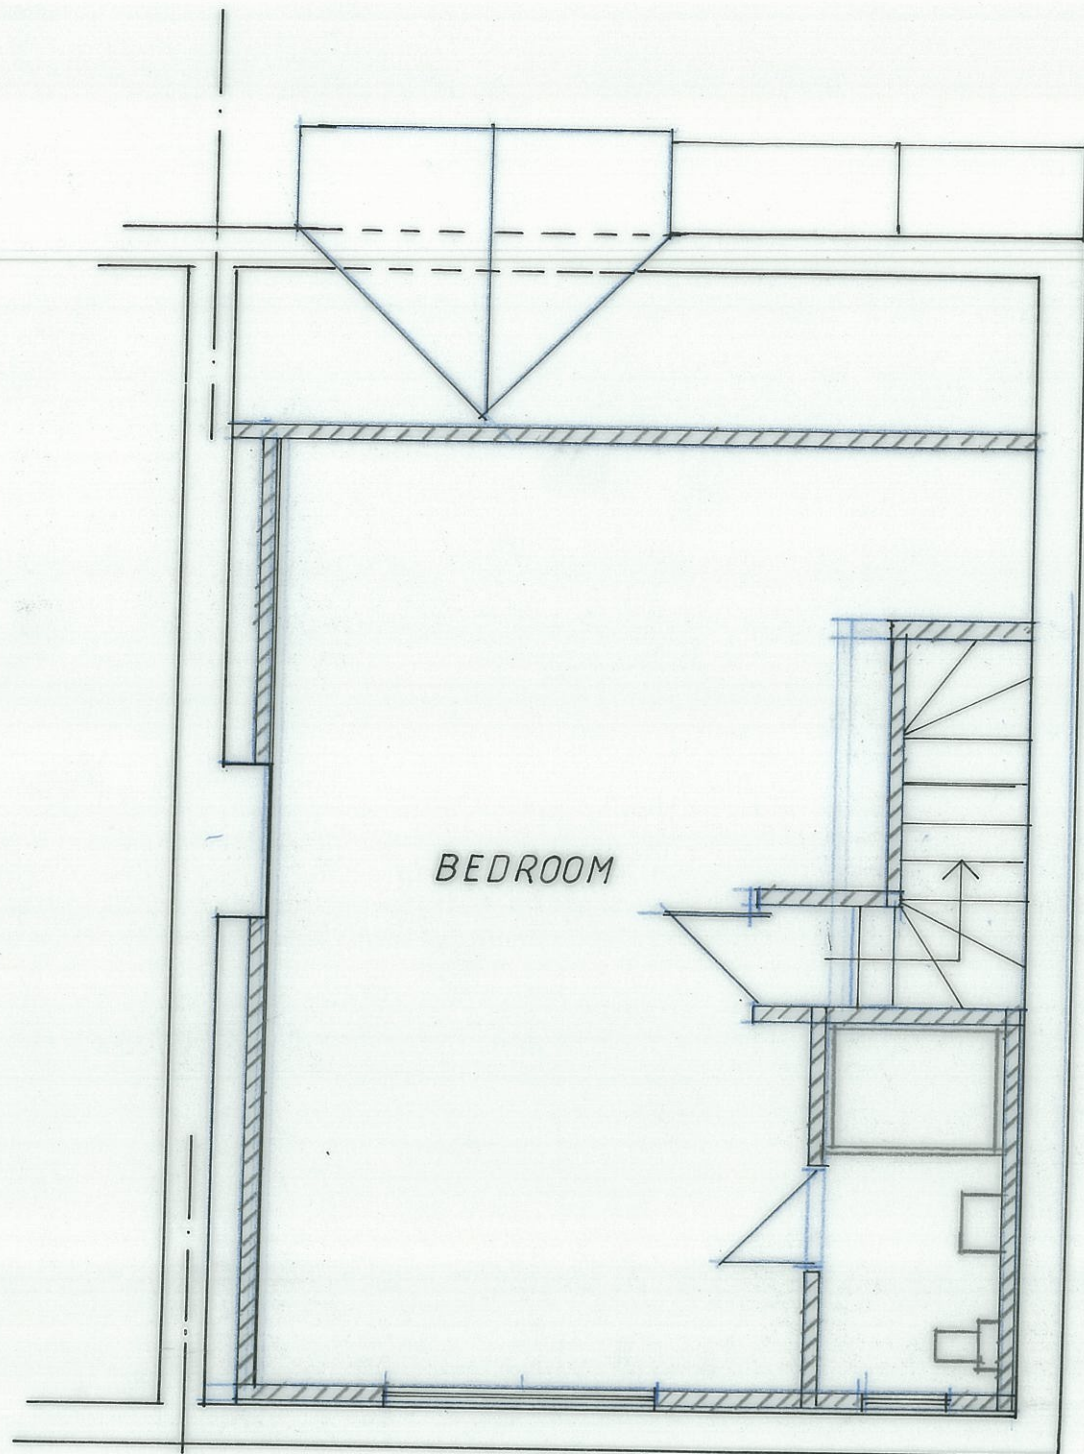

PROPOSED SECOND FLOOR
LOFT ROOM

PROPOSED SECOND[LOFT] FLOOR


244 WEST END ROAD
RUISLIP, HA4 6DX

SCALE = 1:50

DATE = FEB. 2021

Drg.No. = KS/2021/03

Rev. =


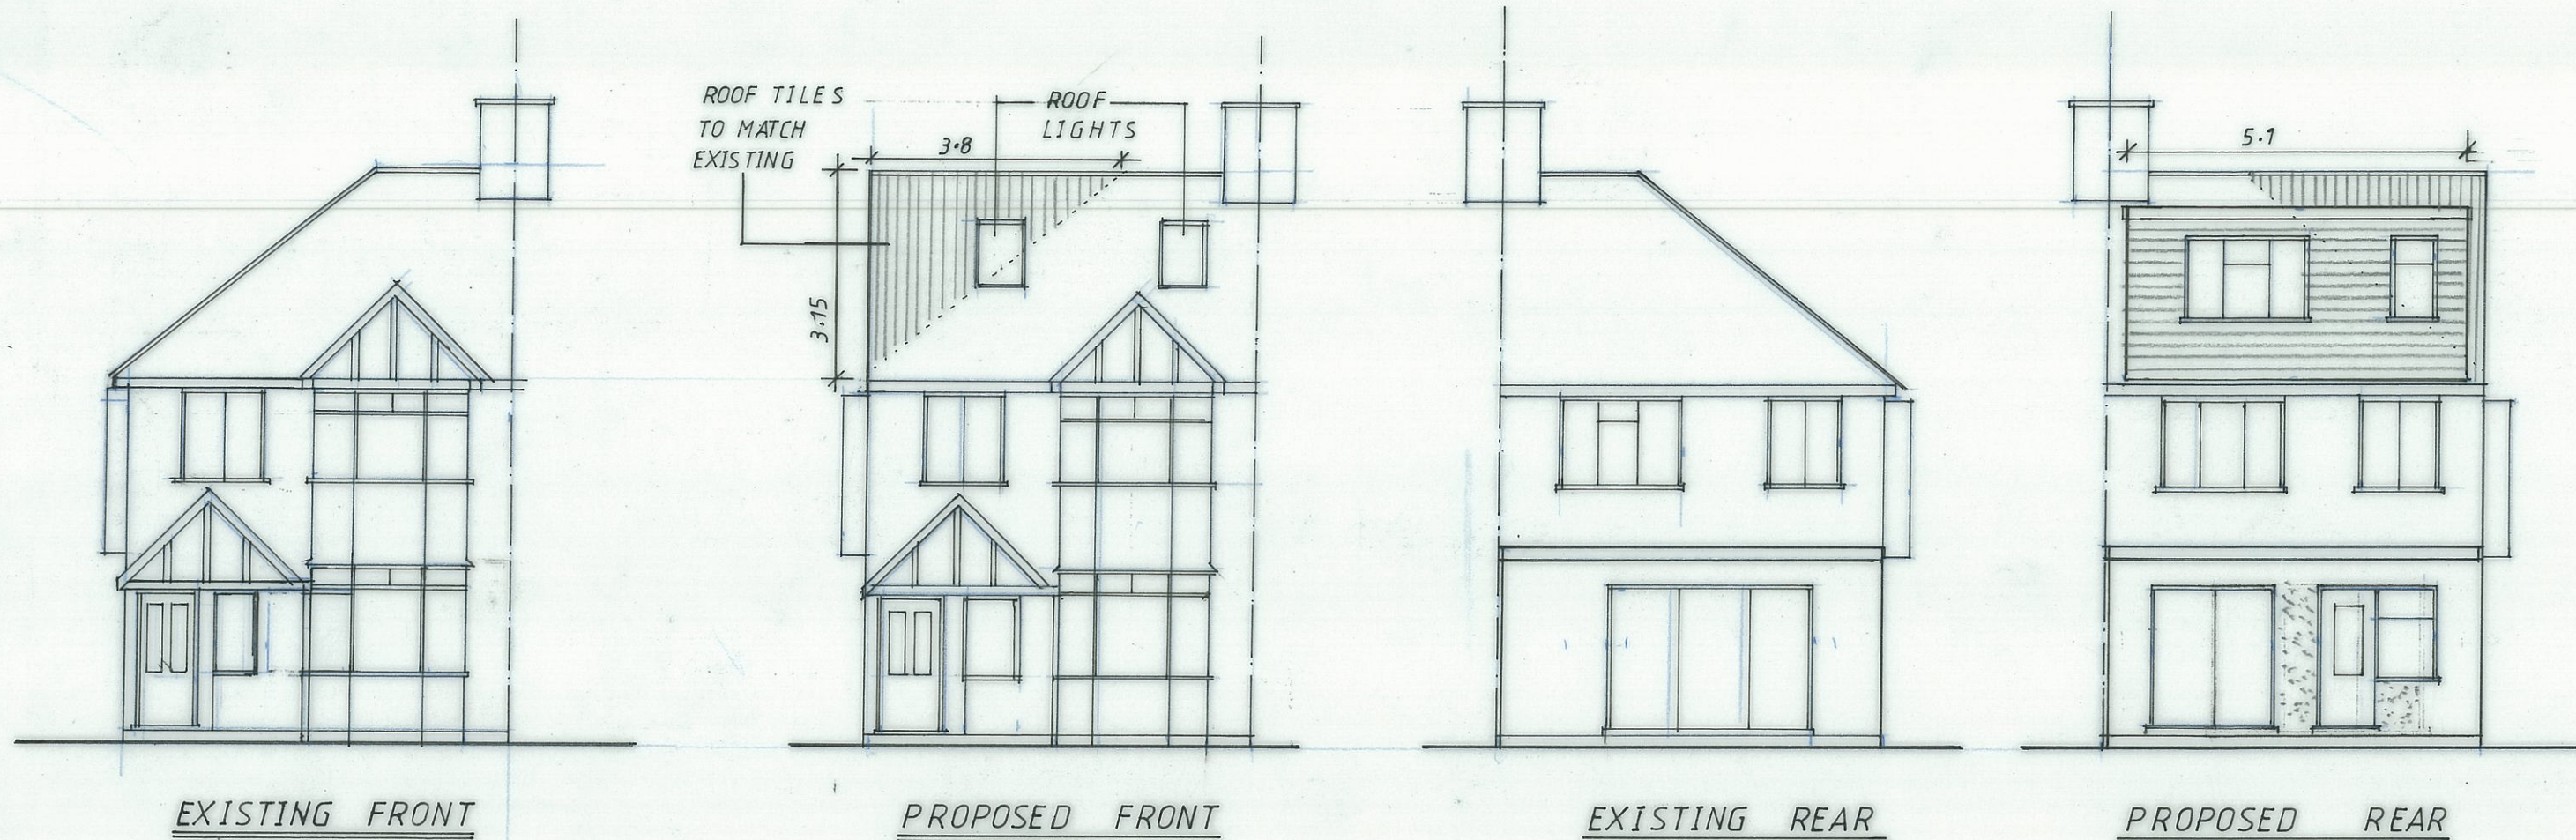


VOLUME

$$\text{GABLE} - 8.4 \times 3.8 \times 3.15 \div 6 = 16.76 \text{ m}^3$$

$$\text{DORMER} - 5.1 \times 3.6 \times 2.6 \div 2 = 23.87 \text{ m}^3$$

$$40.63 \text{ m}^3 < 50$$

 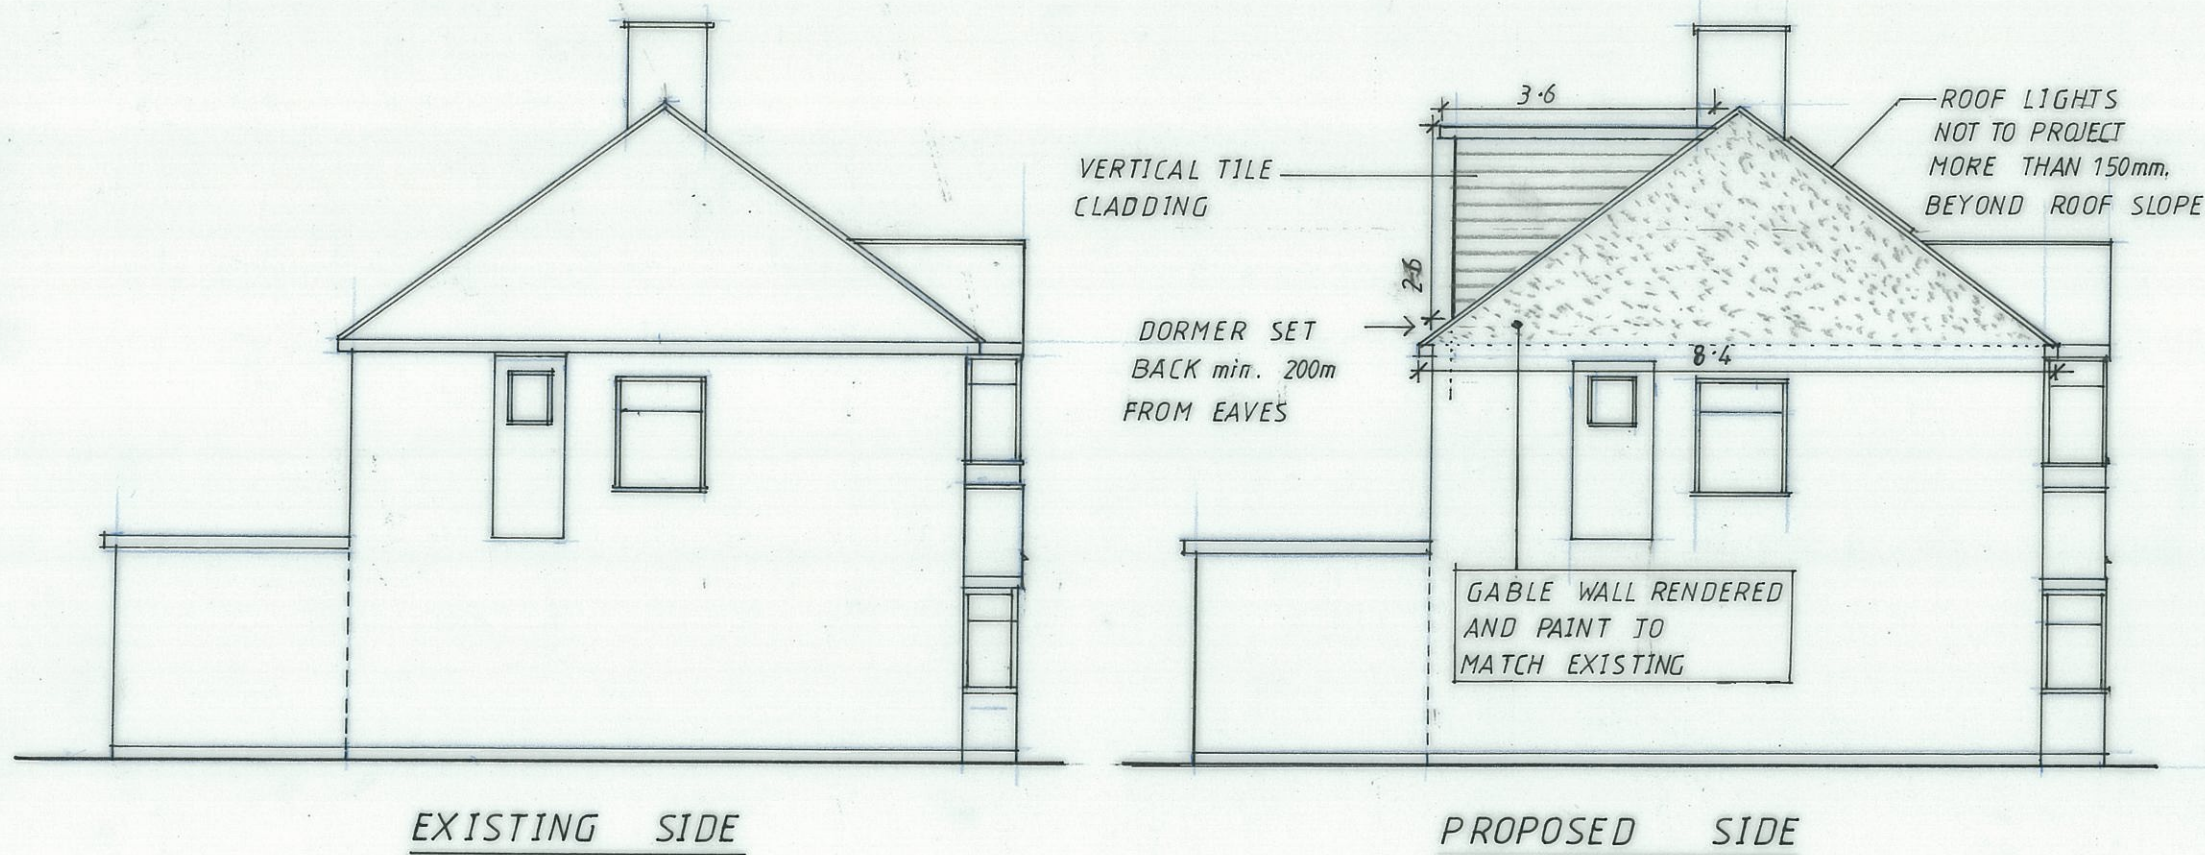

EXISTING & PROPOSED ELEVATIONS

244 WEST END ROAD
RUISLIP, HA4 6DX

SCALE = 1:100

DATE = FEB. 2021

Drg.No.KS/2021/04

Rev. =

ALL MATERIALS TO MATCH EXISTING