


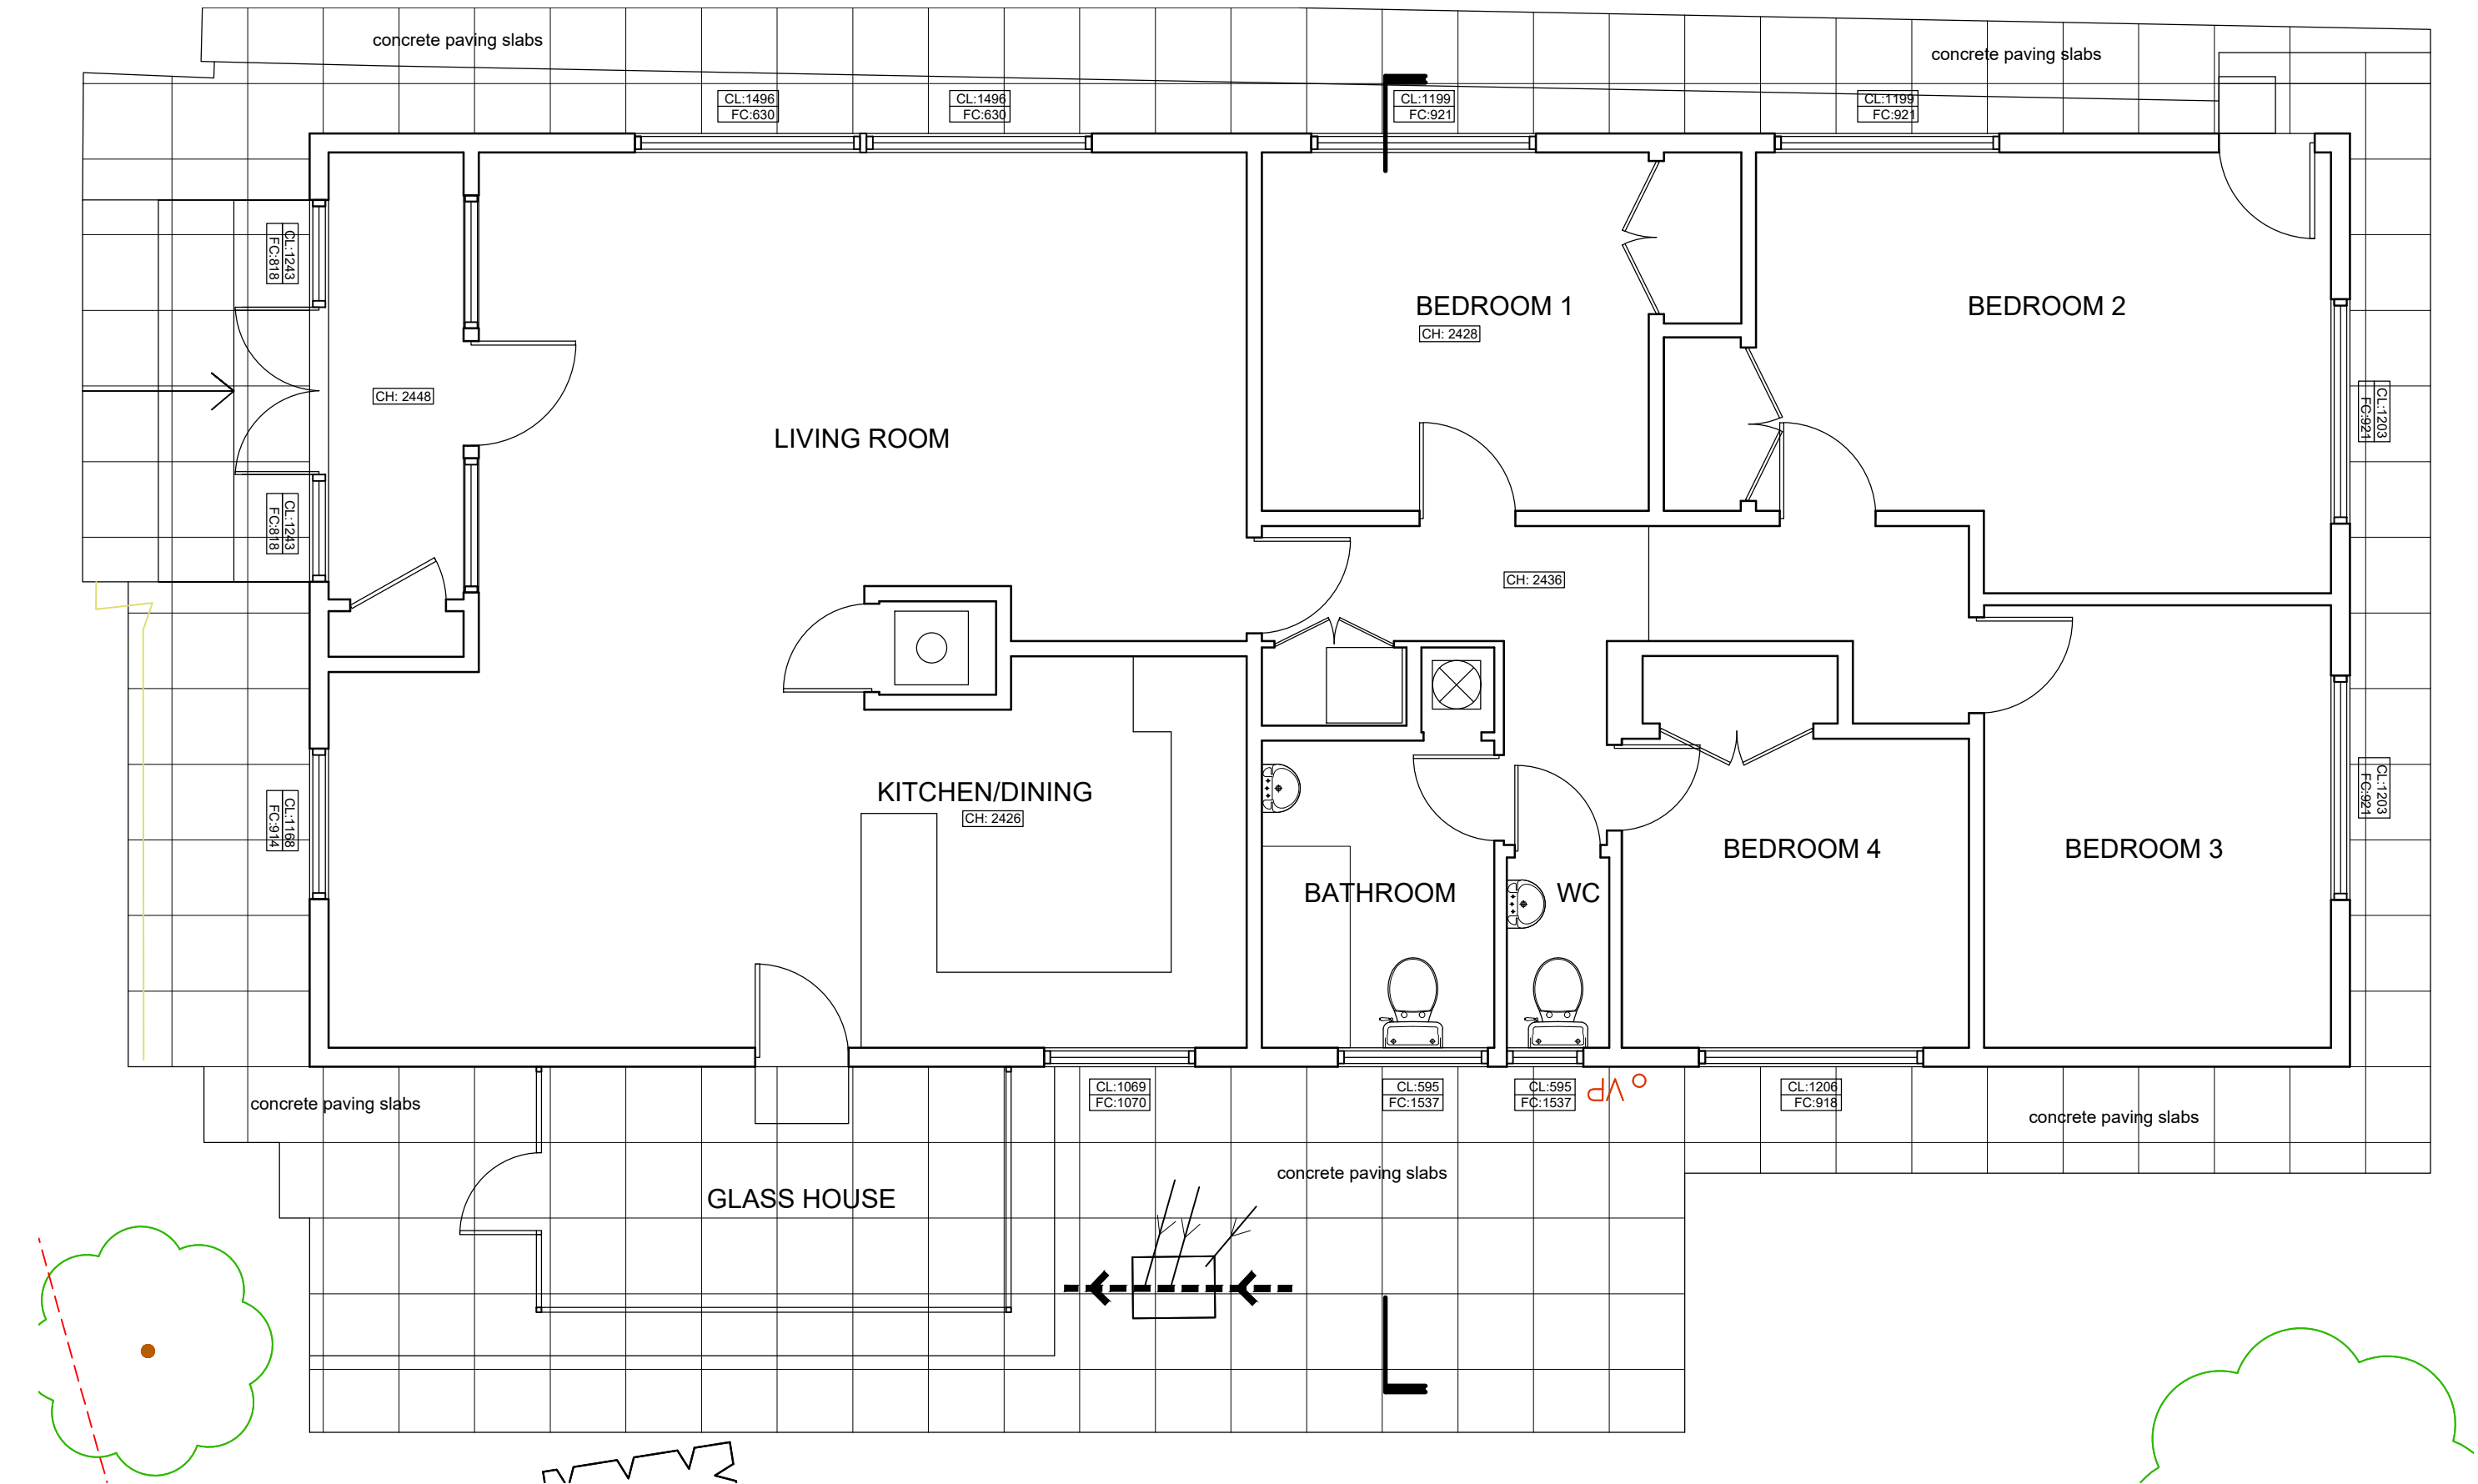

PROJECT: 23A FRAYS AVENUE, WEST DRAYTON UB7 7AF

DRAWING TITLE:

Existing ground floor plan

SCALE: 1:50@A3 DRAWING NUMBER: E-01A


0 1 2 3 4 5m

Issued for COMMENT 24.07.21
Issued for PLANNING 18.10.21
Revision A issued for COMMENT 10.08.22
Revision A Issued for PLANNING 26.06.23

studio seventi
ARCHITECTURE LTD
www.studioseventi.co.uk

176 Brookehowse Road
London SE6 3TP

m:07985 507253
e:g.egbo@studioseventi.co.uk

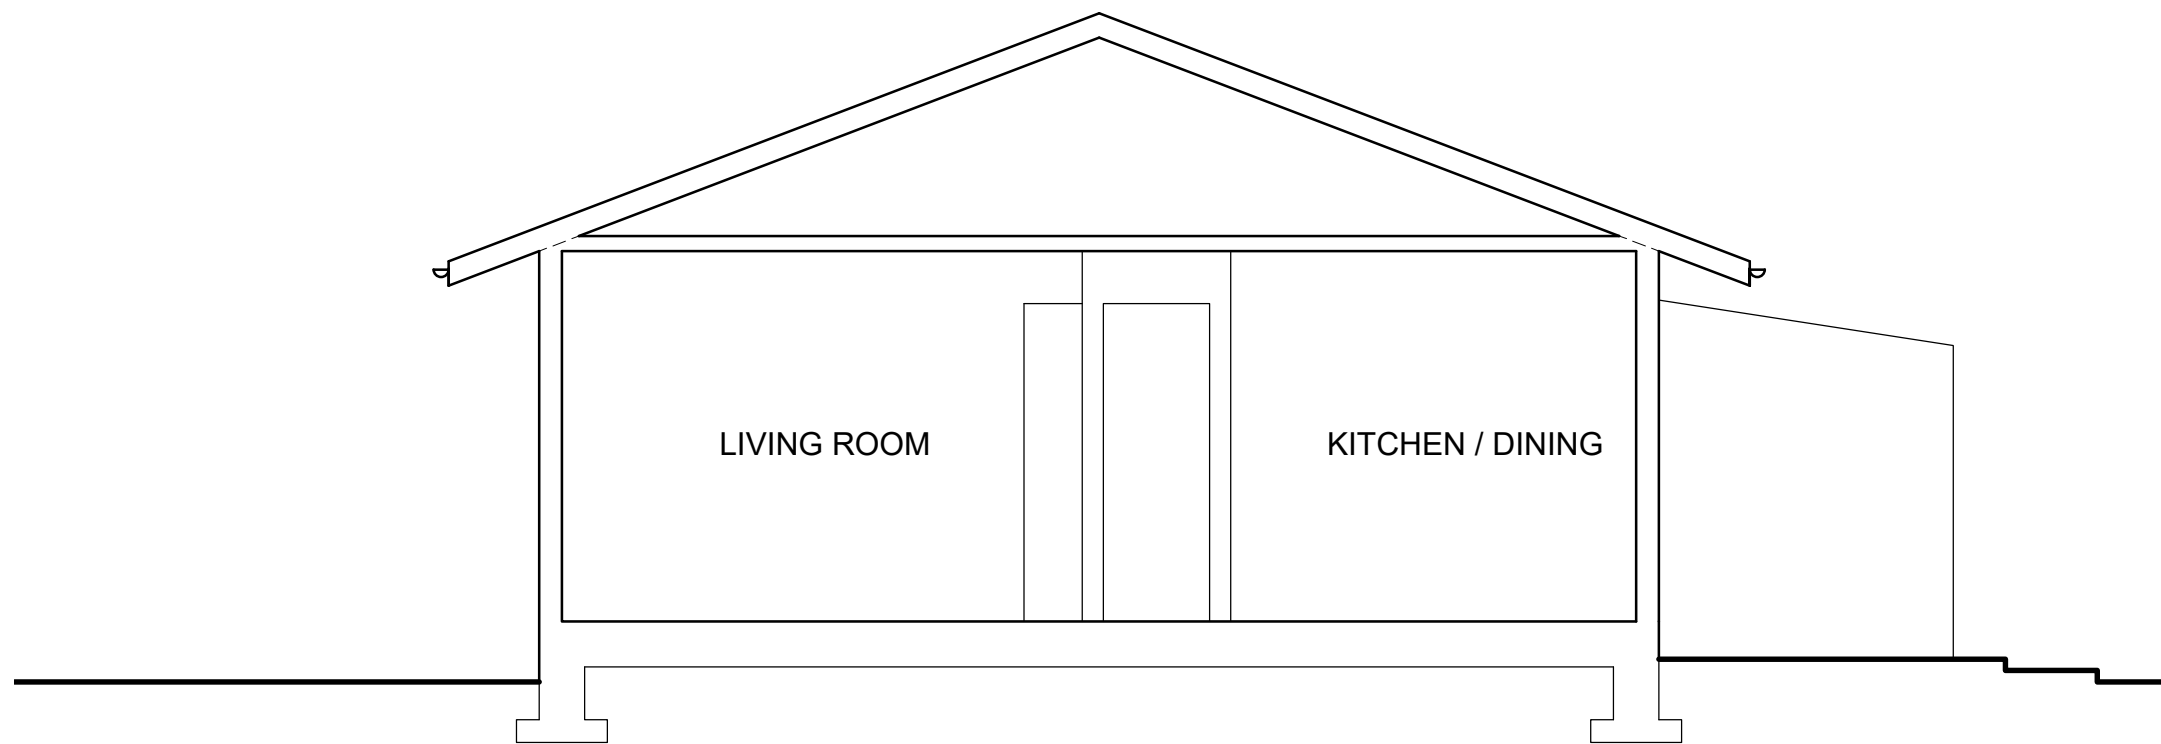

PROJECT: FRAYS AVENUE

DRAWING TITLE:

Existing section a-a'

SCALE: 1:50@A3 DRAWING NUMBER: E-02A




Issued for COMMENT 24.07.21
Issued for PLANNING 18.10.21
Revision A issued for COMMENT 10.08.22
Revision A issued for PLANNING 20.10.22
Revision A Issued for PLANNING 26.06.23

studio seventi
ARCHITECTURE LTD
www.studioseventi.co.uk

176 Brookehowse Road
London SE6 3TP

m:07985 507253
e:g.egbo@studioseventi.co.uk

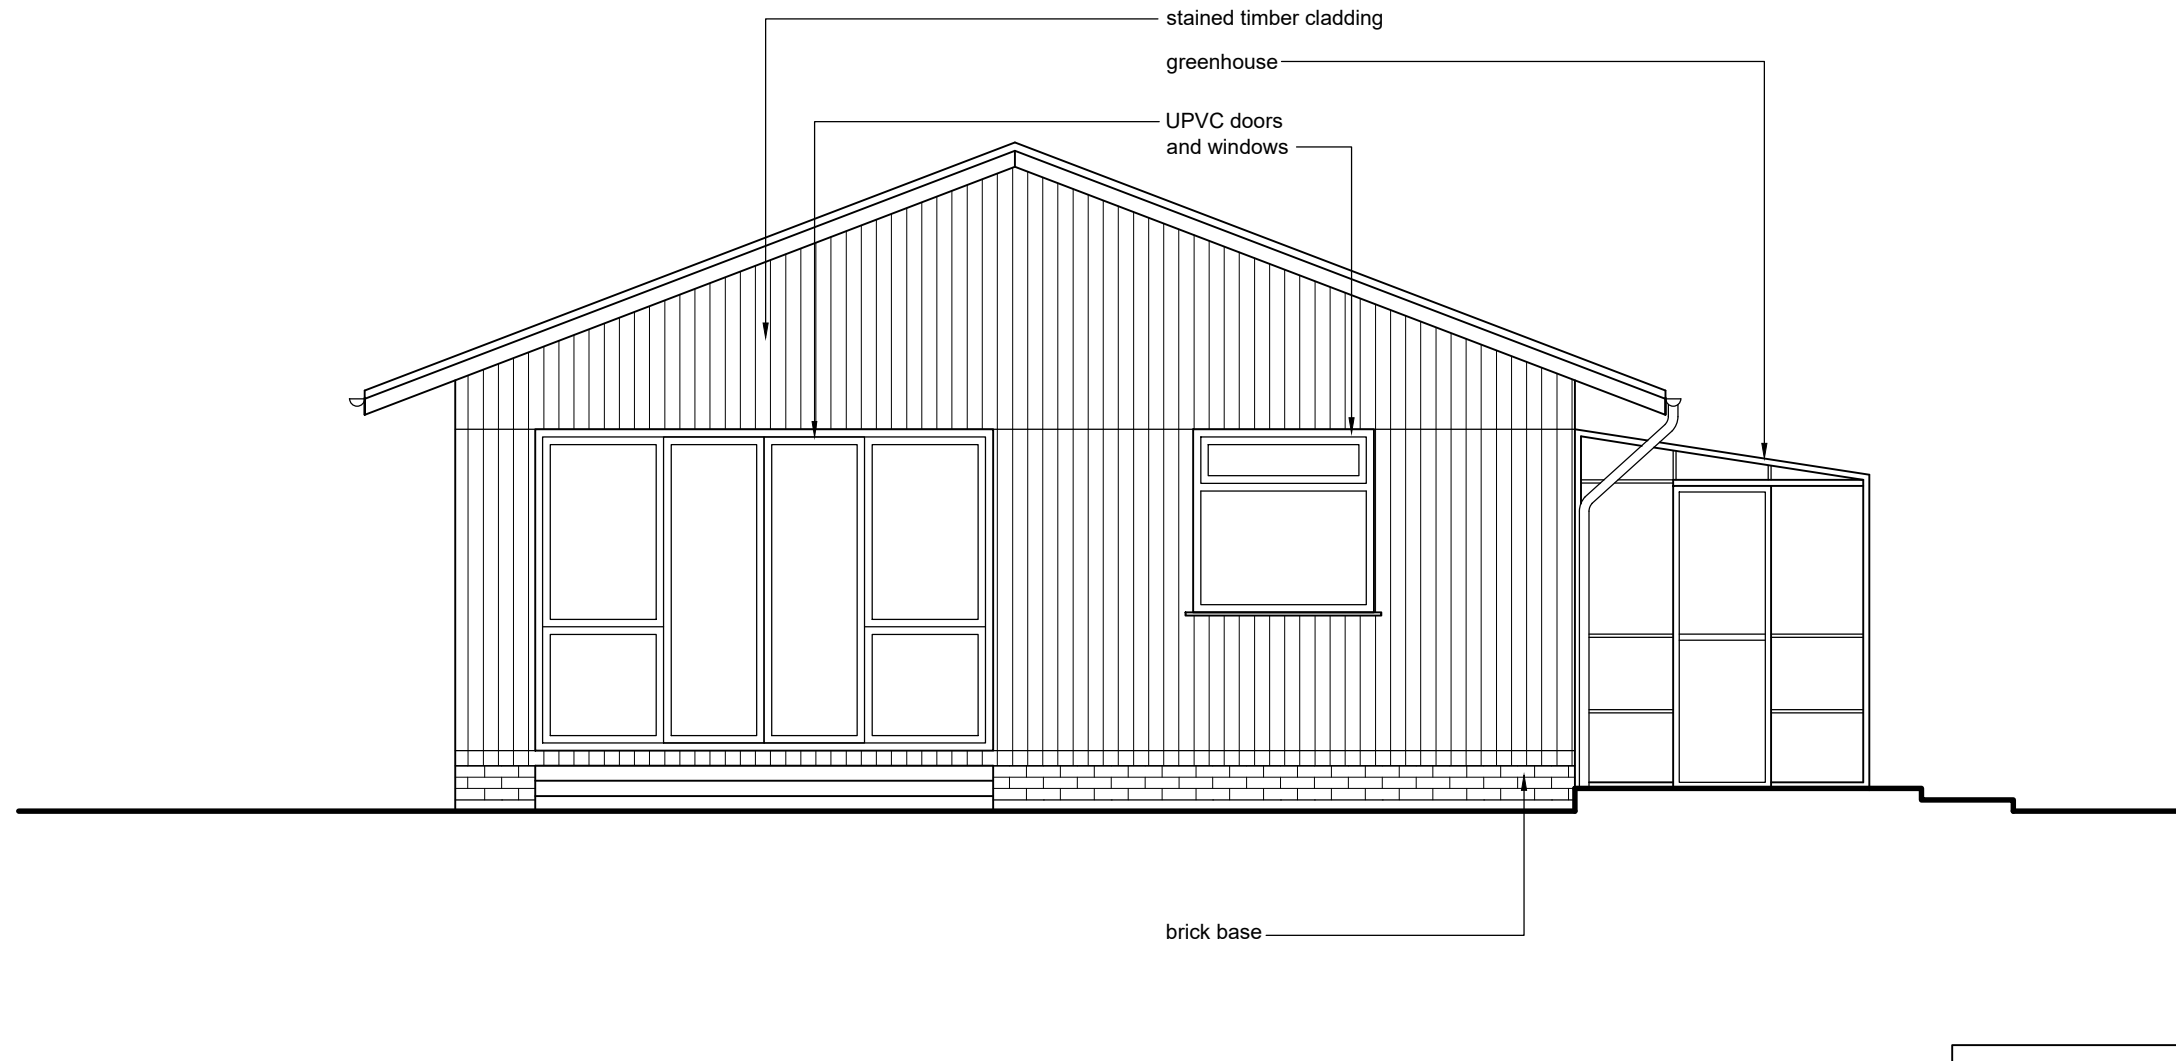

PROJECT: FRAYS AVENUE
DRAWING TITLE:

Existing front elevation

SCALE: 1:50@A3 DRAWING NUMBER: E-03A




Issued for COMMENT 24.07.21
Issued for PLANNING 18.10.21
Revision A issued for COMMENT 10.08.22
Revision A issued for PLANNING 20.10.22
Revision A Issued for PLANNING 26.06.23

studio seventi
ARCHITECTURE LTD
www.studioseventi.co.uk

176 Brookehowse Road
London SE6 3TP

m:07985 507253
e:g.egbo@studioseventi.co.uk

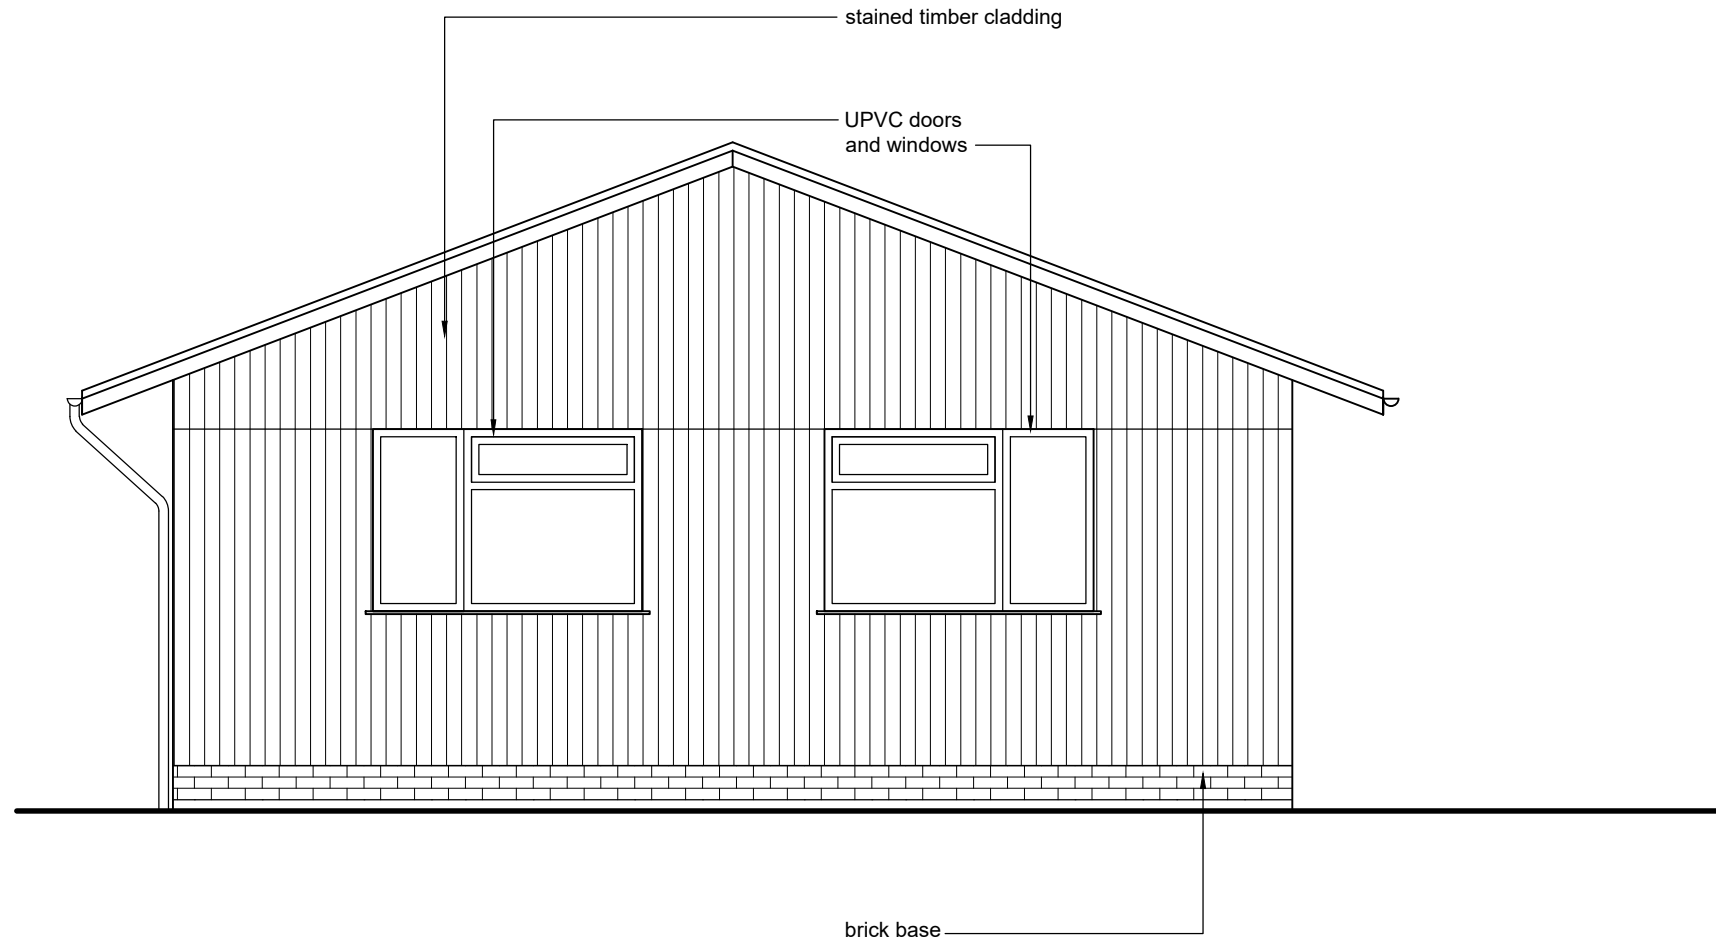

PROJECT: FRAYS AVENUE

DRAWING TITLE:

Existing rear elevation

SCALE: 1:50@A3 DRAWING NUMBER: E-04A


0 1 2 3 4 5m

Issued for COMMENT 24.07.21
Issued for PLANNING 18.10.21
Revision A issued for COMMENT 10.08.22
Revision A issued for PLANNING 20.10.22
Revision A Issued for PLANNING 26.06.23

studio seventi
ARCHITECTURE LTD
www.studioseventi.co.uk

176 Brookehowse Road
London SE6 3TP

m:07985 507253
e:g.egbo@studioseventi.co.uk

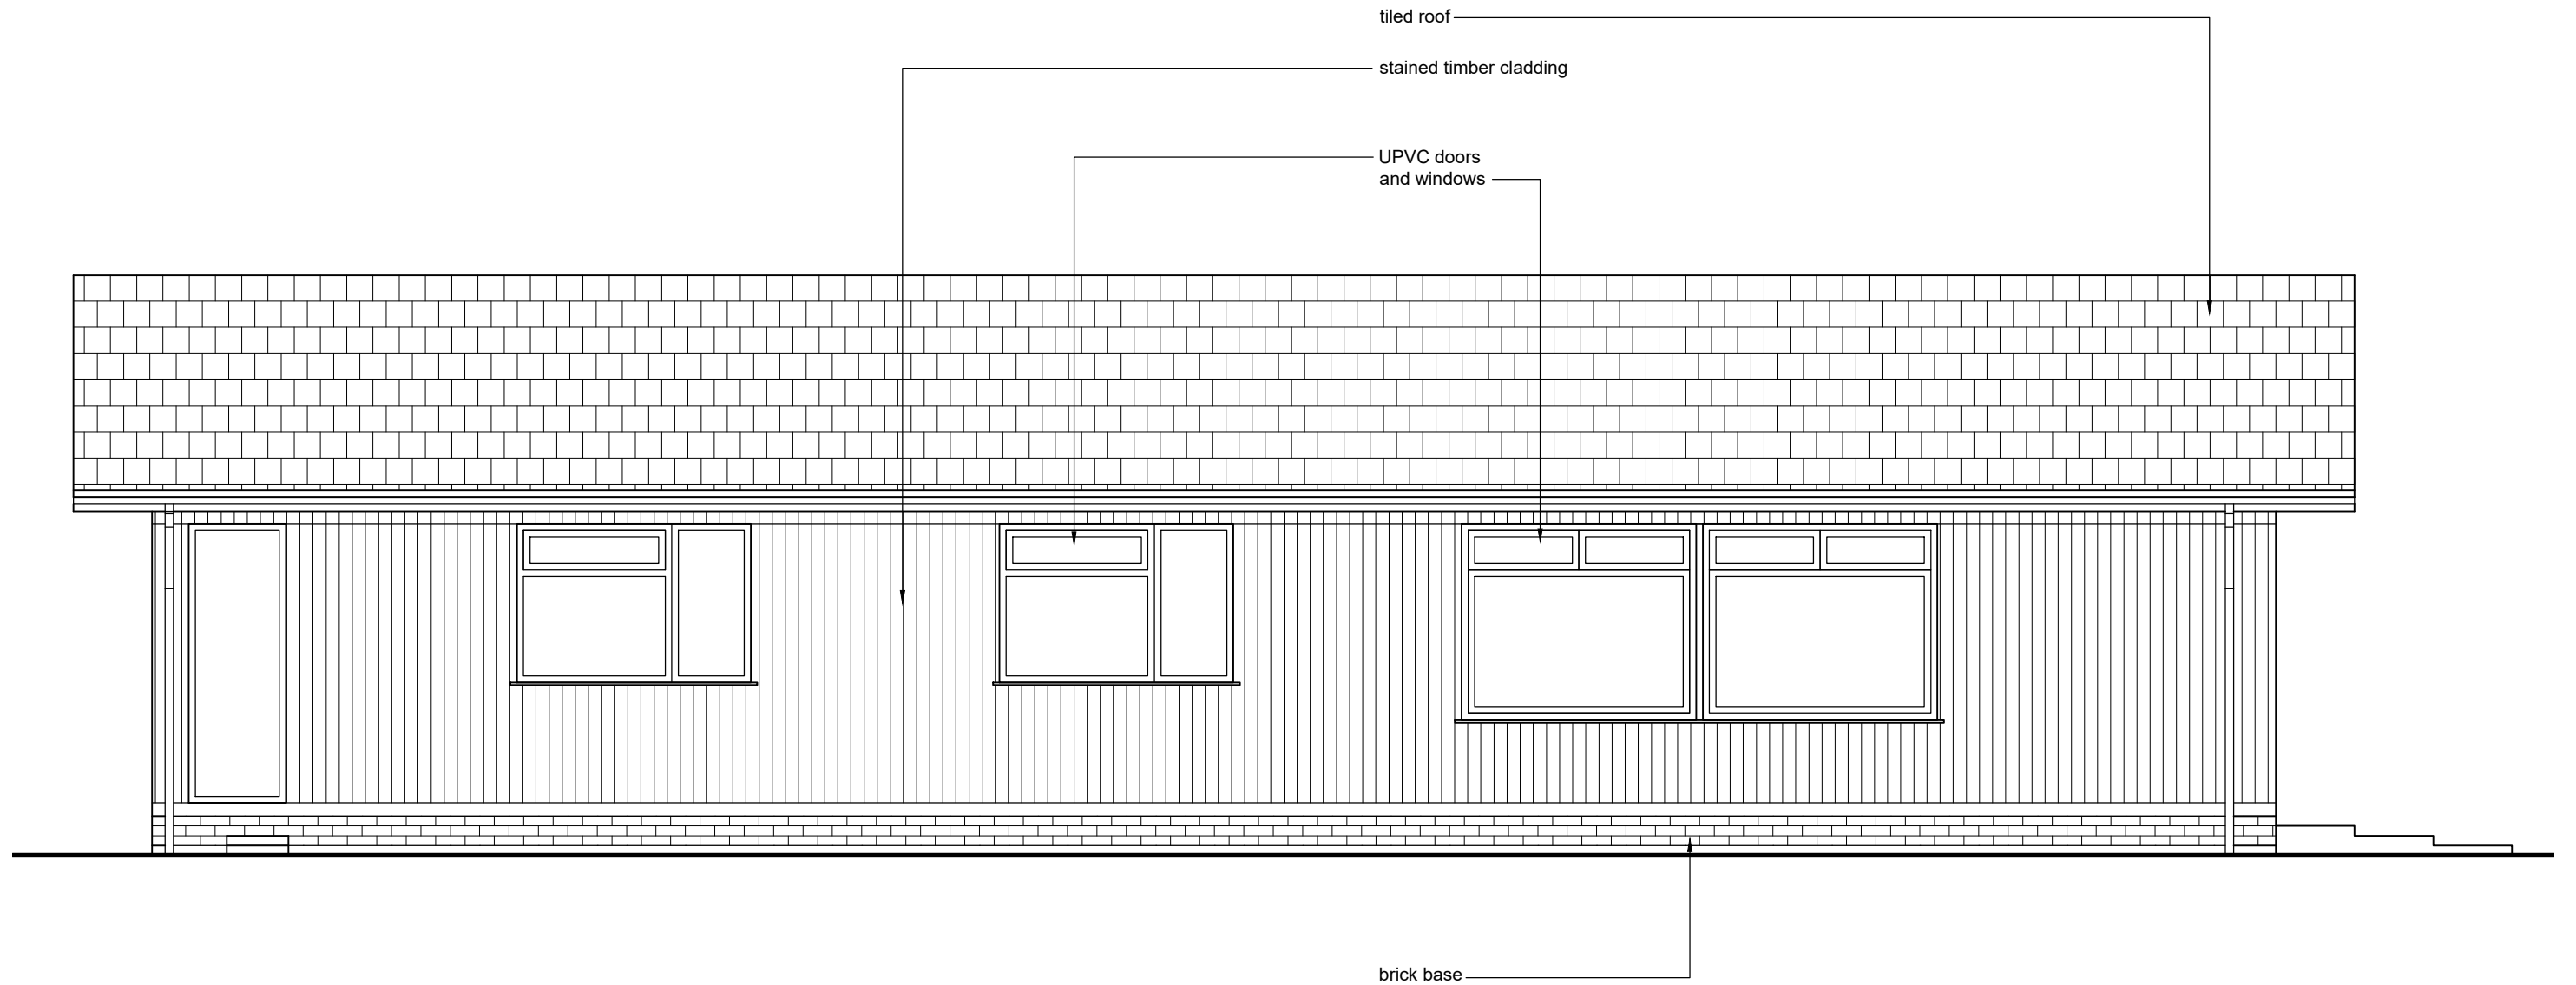

PROJECT: FRAYS AVENUE

DRAWING TITLE:

Existing side elevation 1

SCALE: 1:50@A3 DRAWING NUMBER: E-05A


0 1 2 3 4 5m

Issued for COMMENT 24.07.21
Issued for PLANNING 18.10.21
Revision A issued for COMMENT 10.08.22
Revision A issued for PLANNING 20.10.22
Revision A Issued for PLANNING 26.06.23

studio seventi
ARCHITECTURE LTD
www.studioseventi.co.uk

176 Brookehowse Road
London SE6 3TP

m:07985 507253
e:g.egbo@studioseventi.co.uk

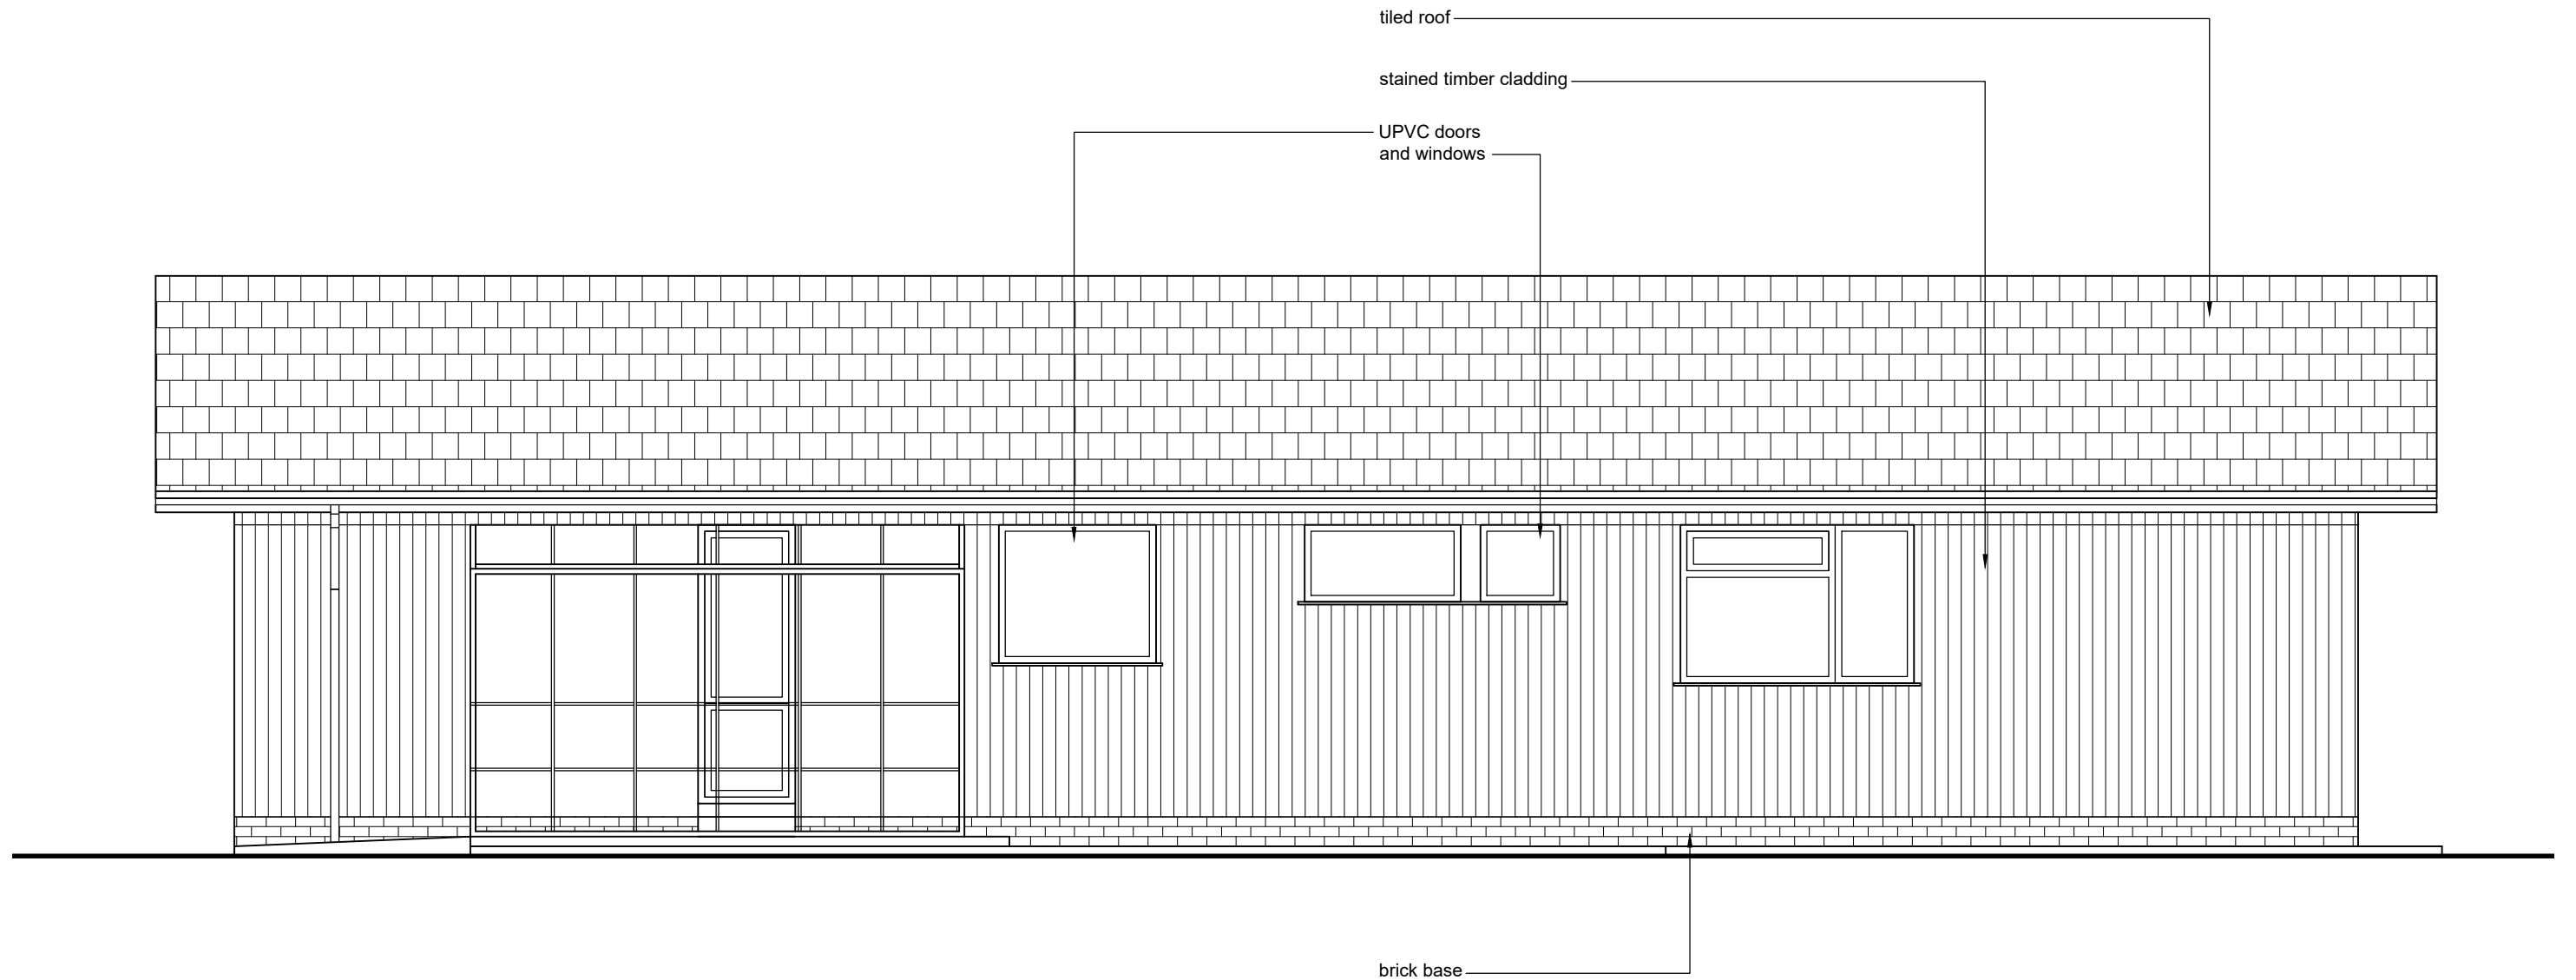

PROJECT: FRAYS AVENUE

DRAWING TITLE:

Existing side elevation 1

SCALE: 1:50@A3 DRAWING NUMBER: E-06A




Issued for COMMENT 24.07.21
Issued for PLANNING 18.10.21
Revision A issued for COMMENT 10.08.22
Revision A issued for PLANNING 20.10.22
Revision A Issued for PLANNING 26.06.23

studio seventi
ARCHITECTURE LTD
www.studioseventi.co.uk

176 Brookehowse Road
London SE6 3TP

m:07985 507253
e:g.egbo@studioseventi.co.uk

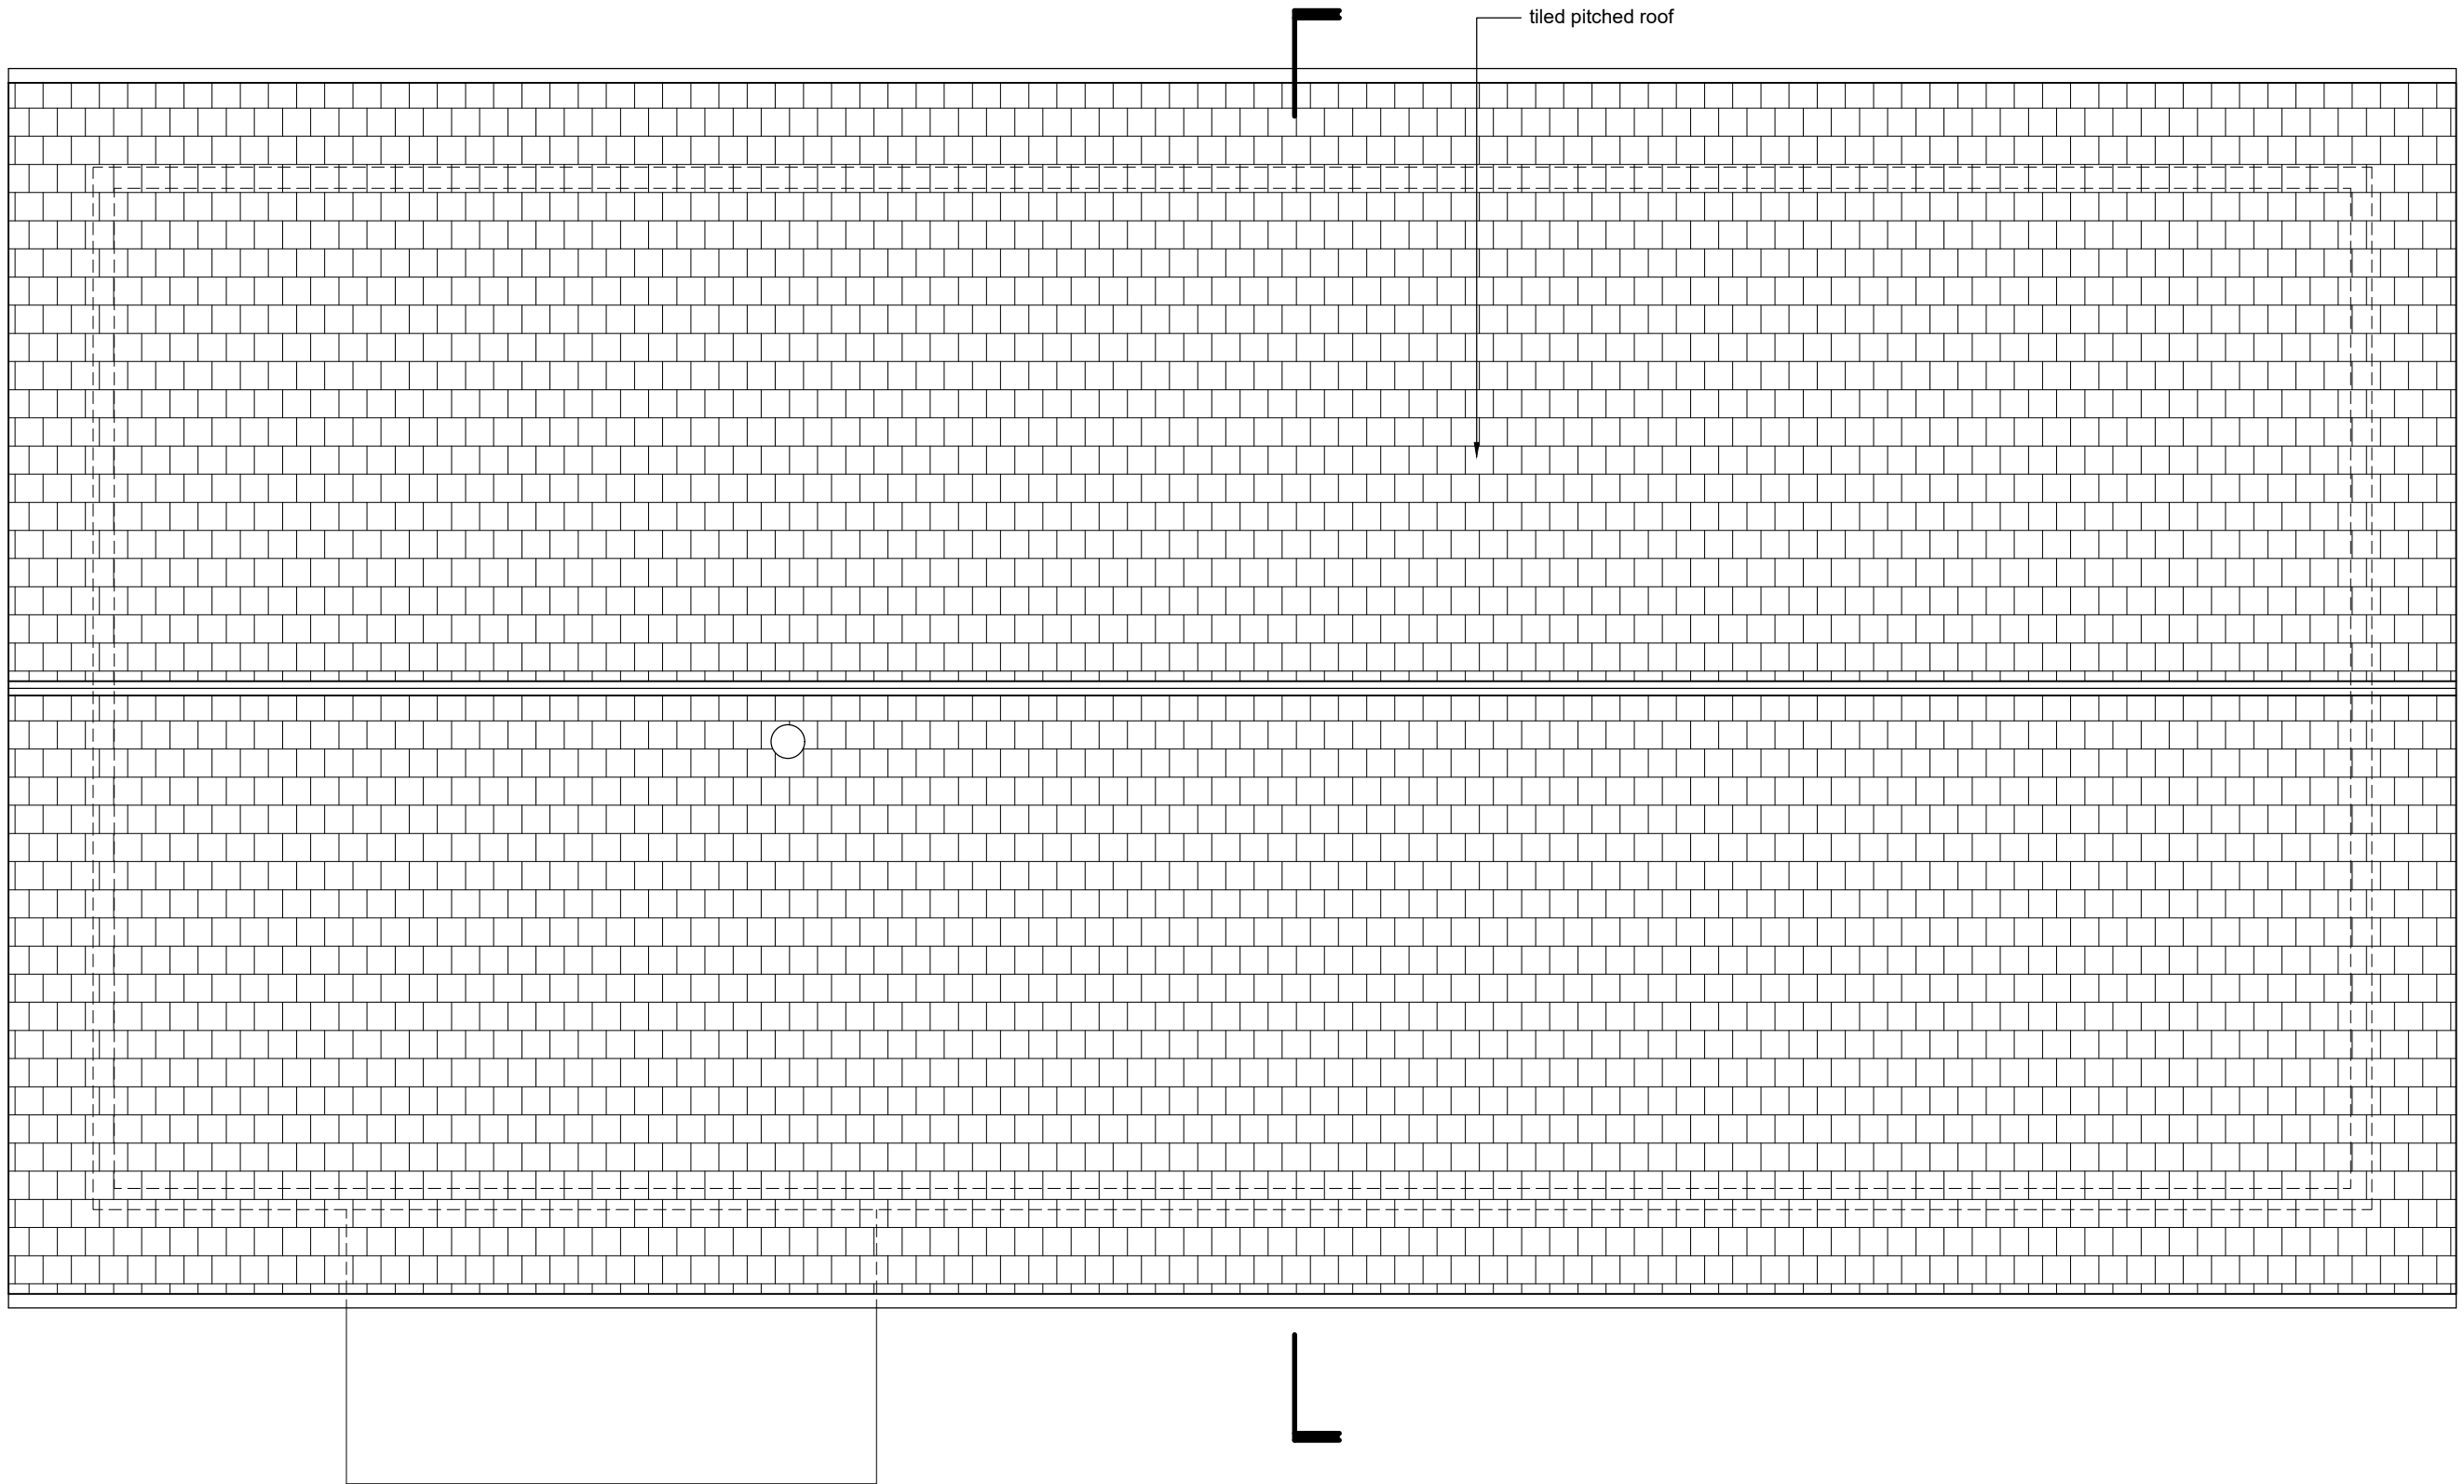

PROJECT: FRAYS AVENUE

DRAWING TITLE:

Existing roof plan

SCALE: 1:50@A3 DRAWING NUMBER: E-07A


0 1 2 3 4 5m

Issued for COMMENT 24.07.21
Issued for PLANNING 18.10.21
Revision A issued for COMMENT 10.08.22
Revision A issued for PLANNING 20.10.22
Revision A Issued for PLANNING 26.06.23

studio seventi
ARCHITECTURE LTD
www.studioseventi.co.uk

176 Brookehowse Road
London SE6 3TP


m:07985 507253
e:g.egbo@studioseventi.co.uk

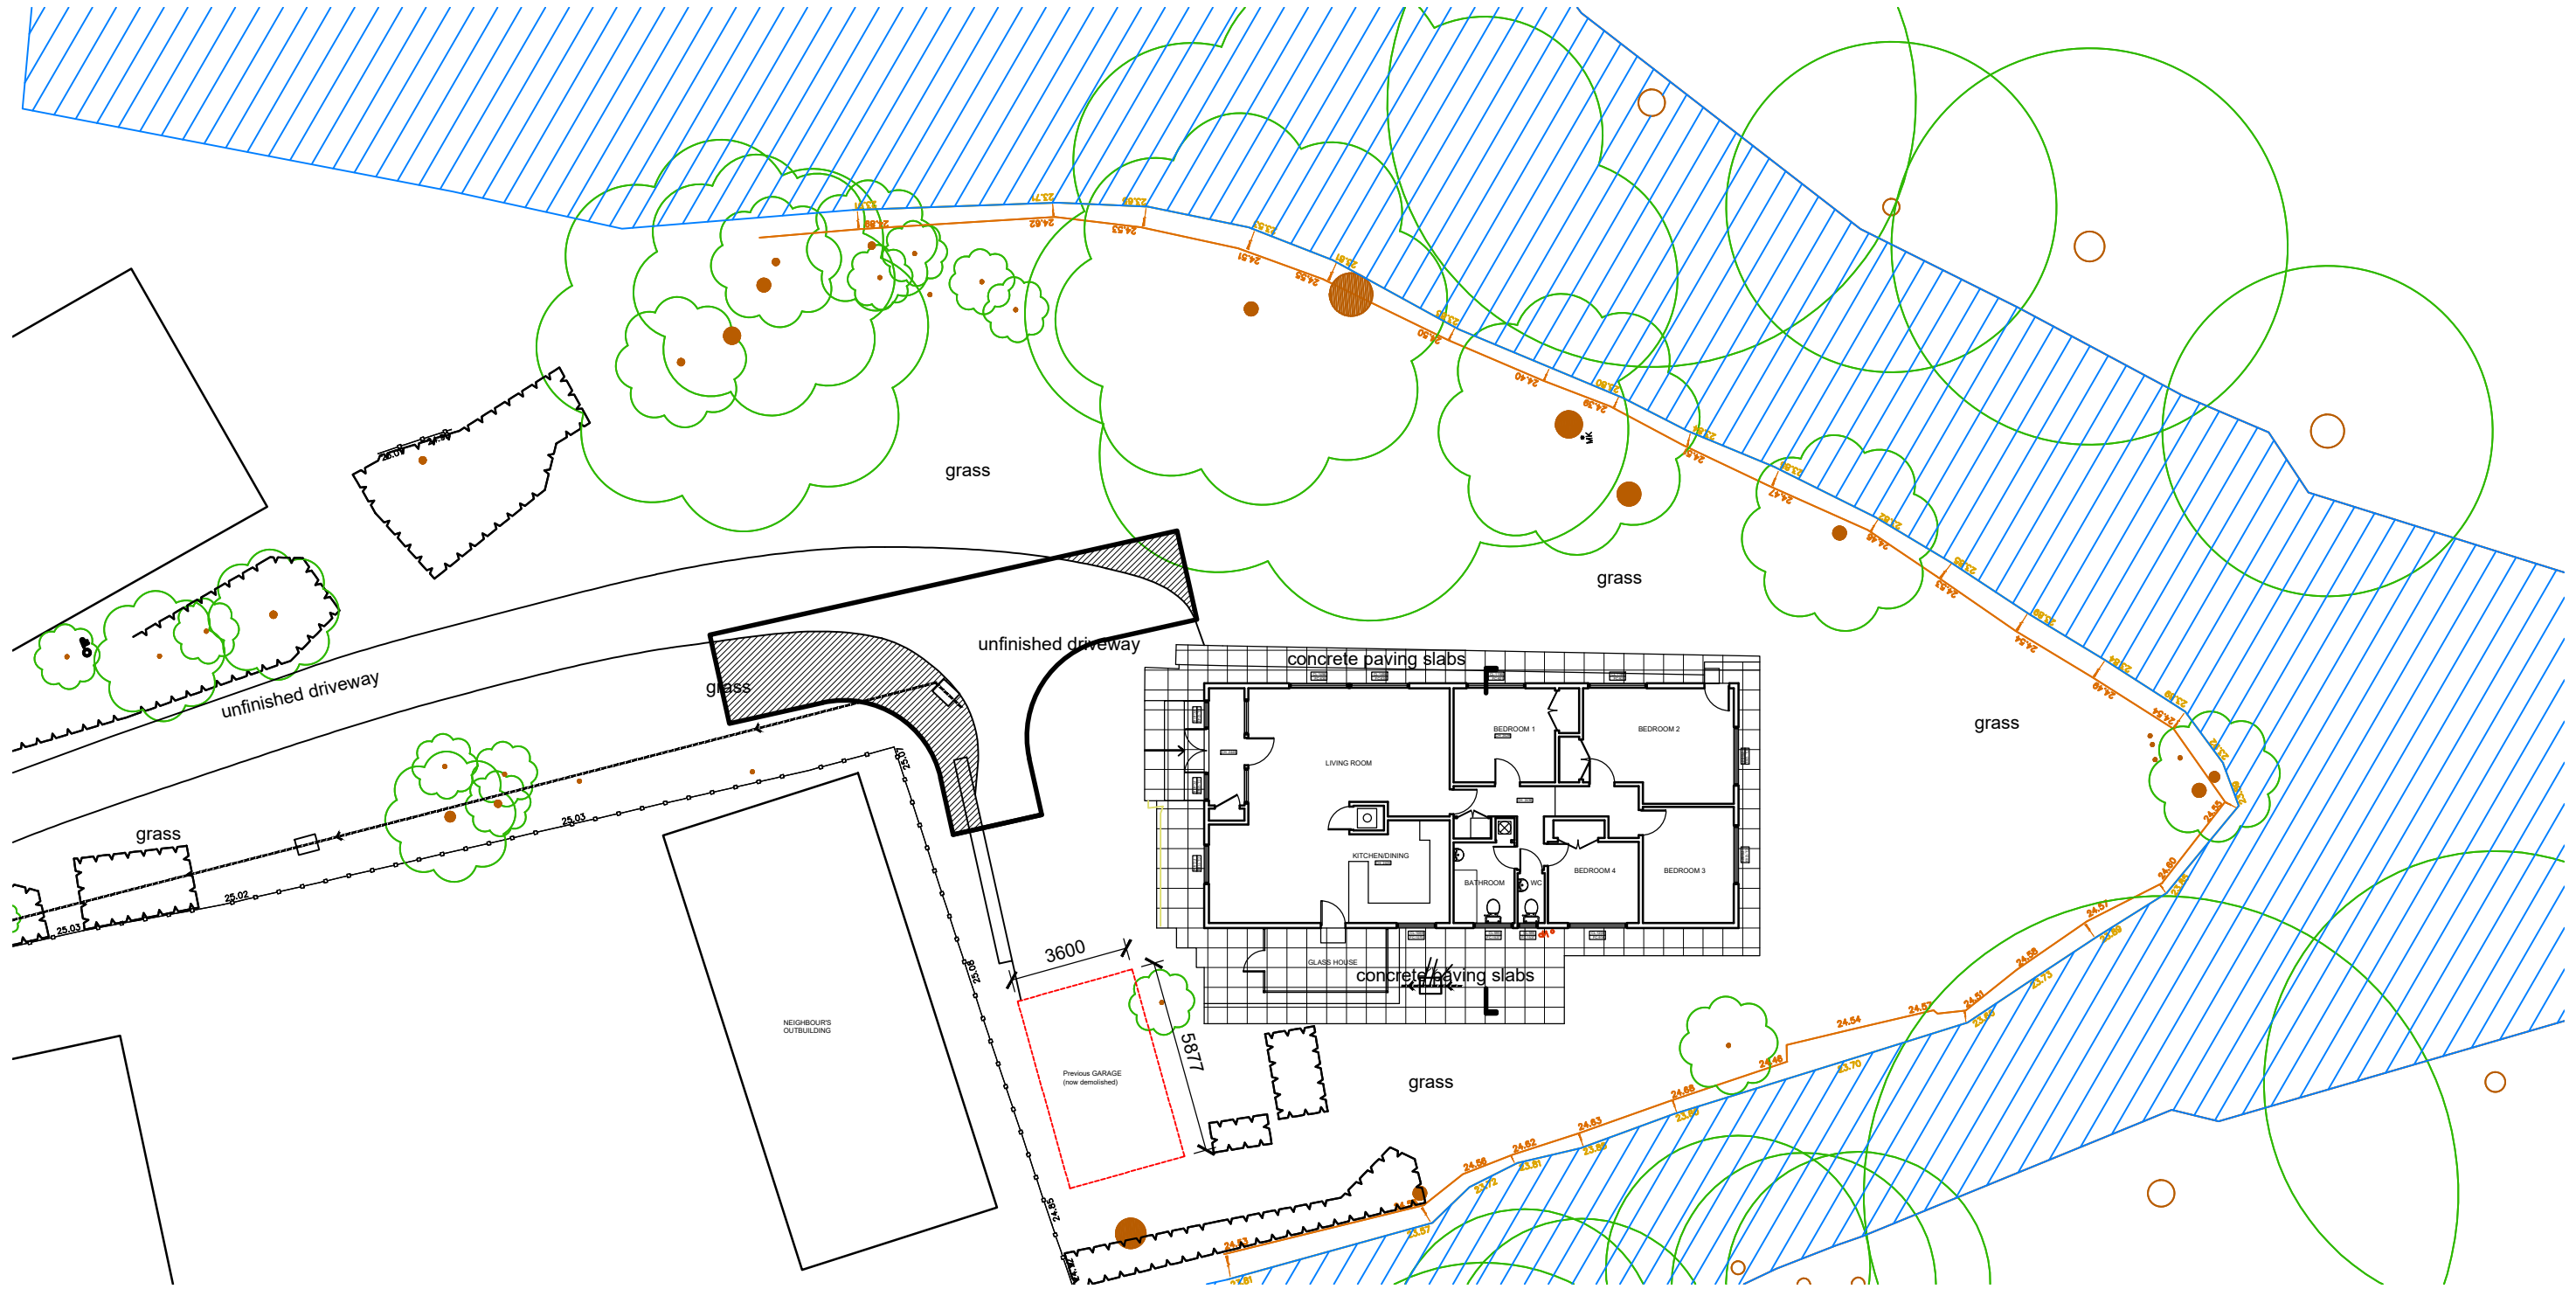

PROJECT: 23A FRAYS AVENUE, WEST DRAYTON UB7 7AF
DRAWING TITLE:

Existing block plan

SCALE: 1:200@A3 DRAWING NUMBER: E-08

 

Issued for COMMENT 10.08.22
Issued for PLANNING 20.10.22
Issued for COMMENT 14.12.22
Revision A Issued for PLANNING 26.06.23

studio seventi
ARCHITECTURE LTD
www.studioseventi.co.uk

176 Brookehowse Road
London SE6 3TP

m:07985 507253
e:g.egbo@studioseventi.co.uk