




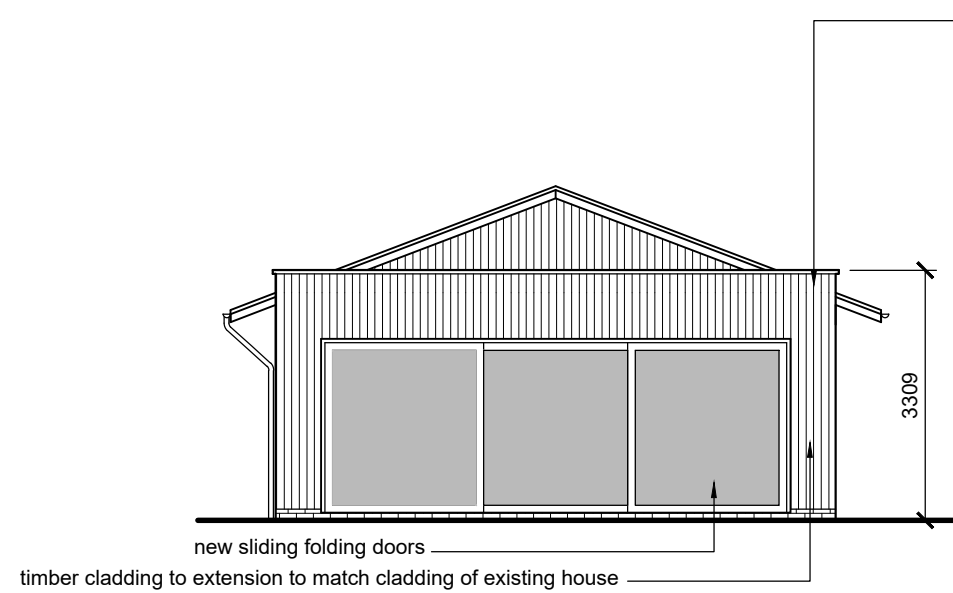


Rear (south) elevation

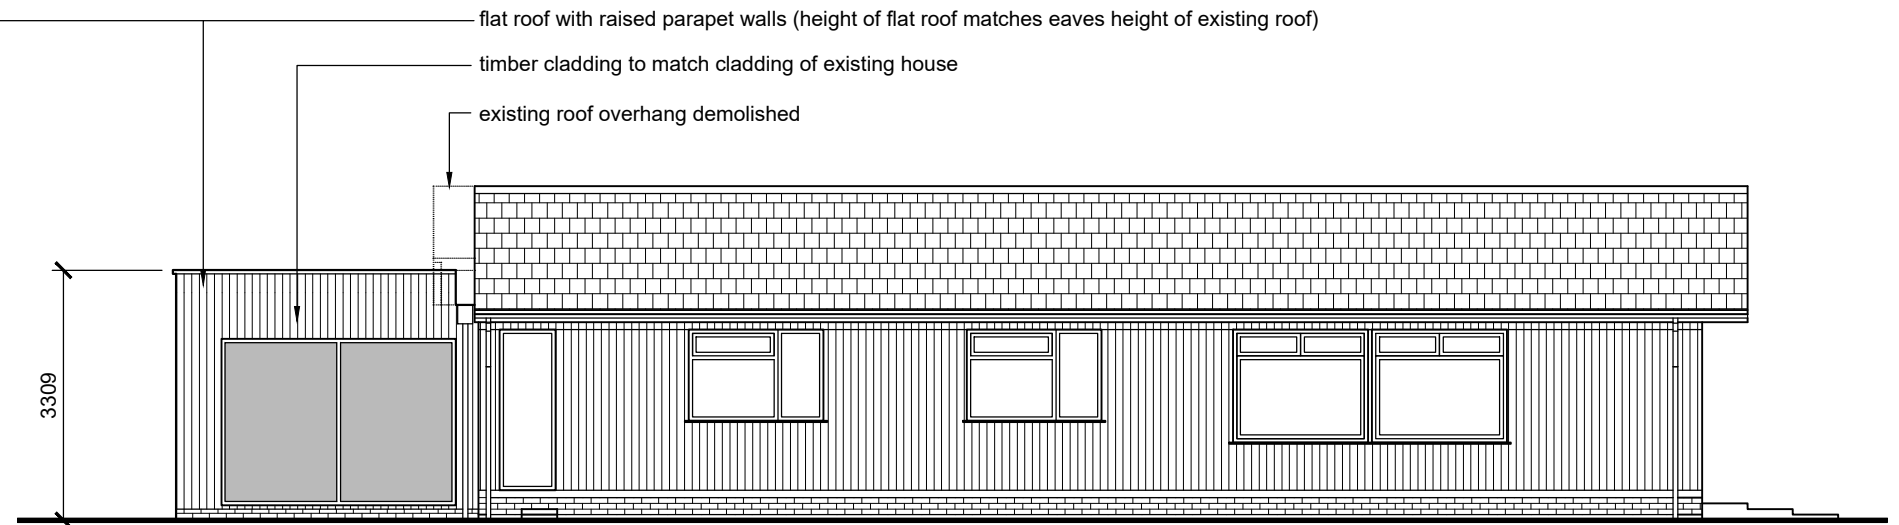

Side (east) elevation

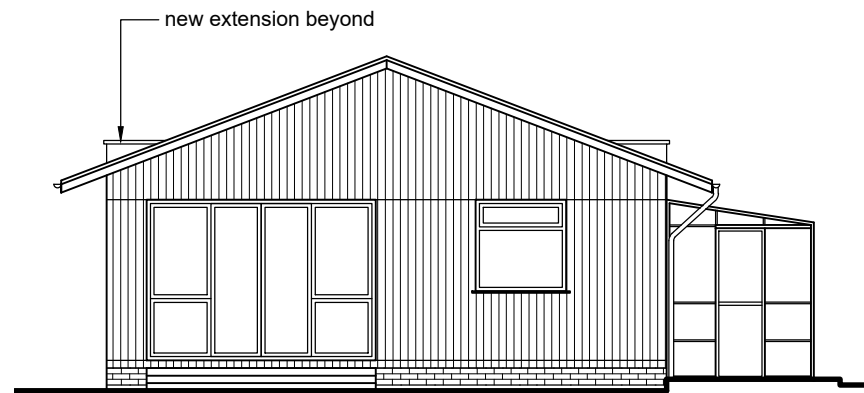

Front (north) elevation

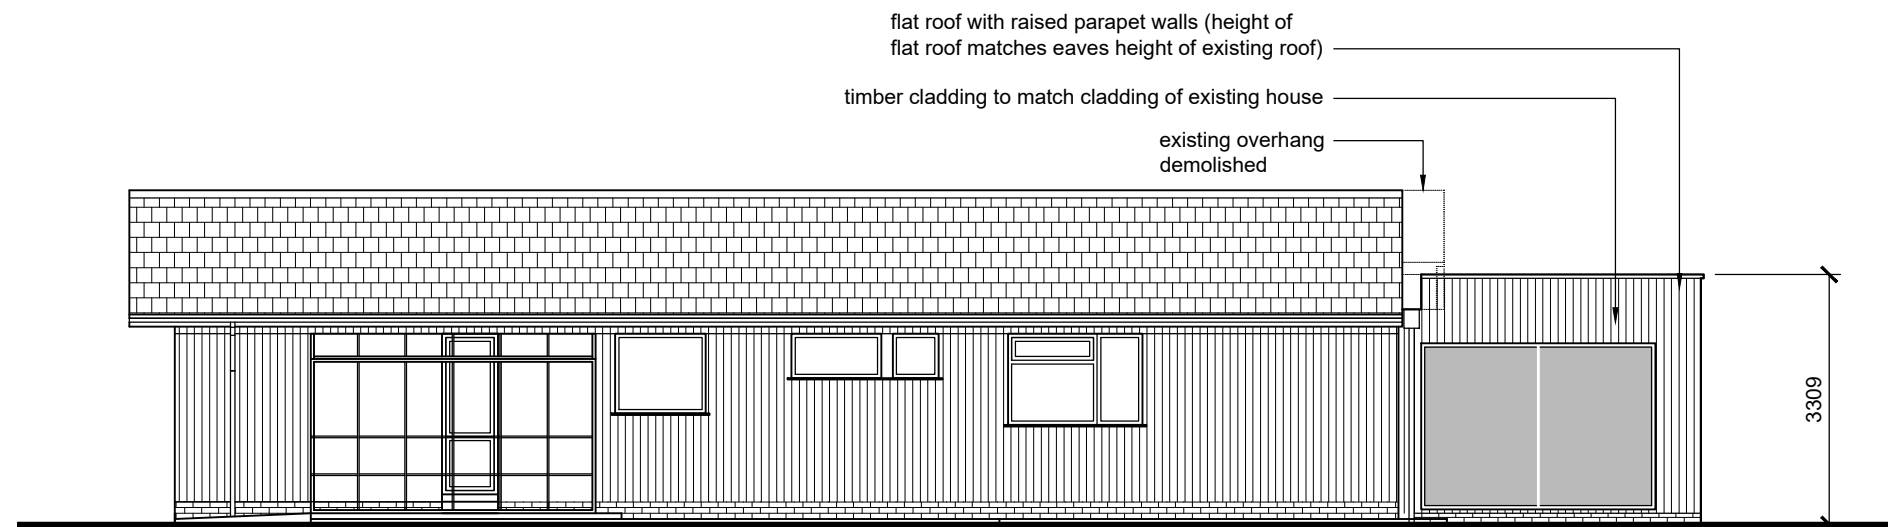


Side (west) elevation

PROJECT: 23A FRAYS AVENUE, WEST DRAYTON UB7 7AF
DRAWING TITLE:

Proposed elevations

SCALE: 1:100@A3 DRAWING NUMBER: P-02B


 


Issued for COMMENT 24.07.21
Issued for PLANNING 18.10.21
Revision A issued for COMMENT 31.05.23
Revision B issued for COMMENT 02.06.23
Revision B Issued for PLANNING 26.06.23

studio seventi
ARCHITECTURE LTD
www.studioseventi.co.uk

176 Brookehowse Road
London SE6 3TP


m:07985 507253
e:g.egbo@studioseventi.co.uk

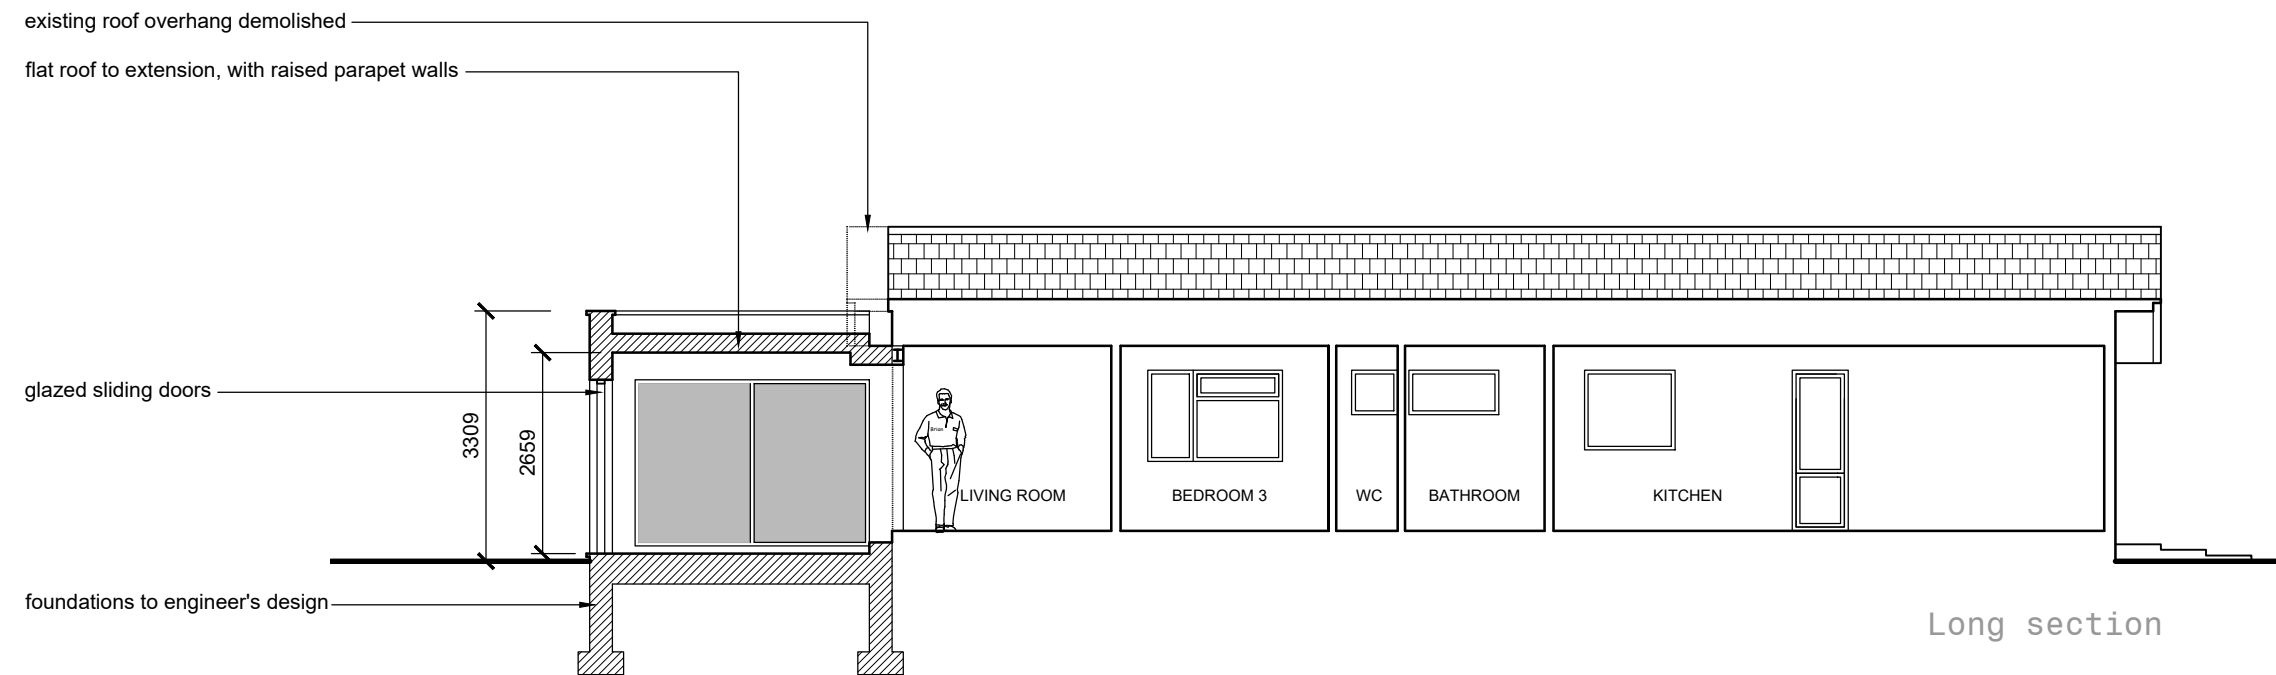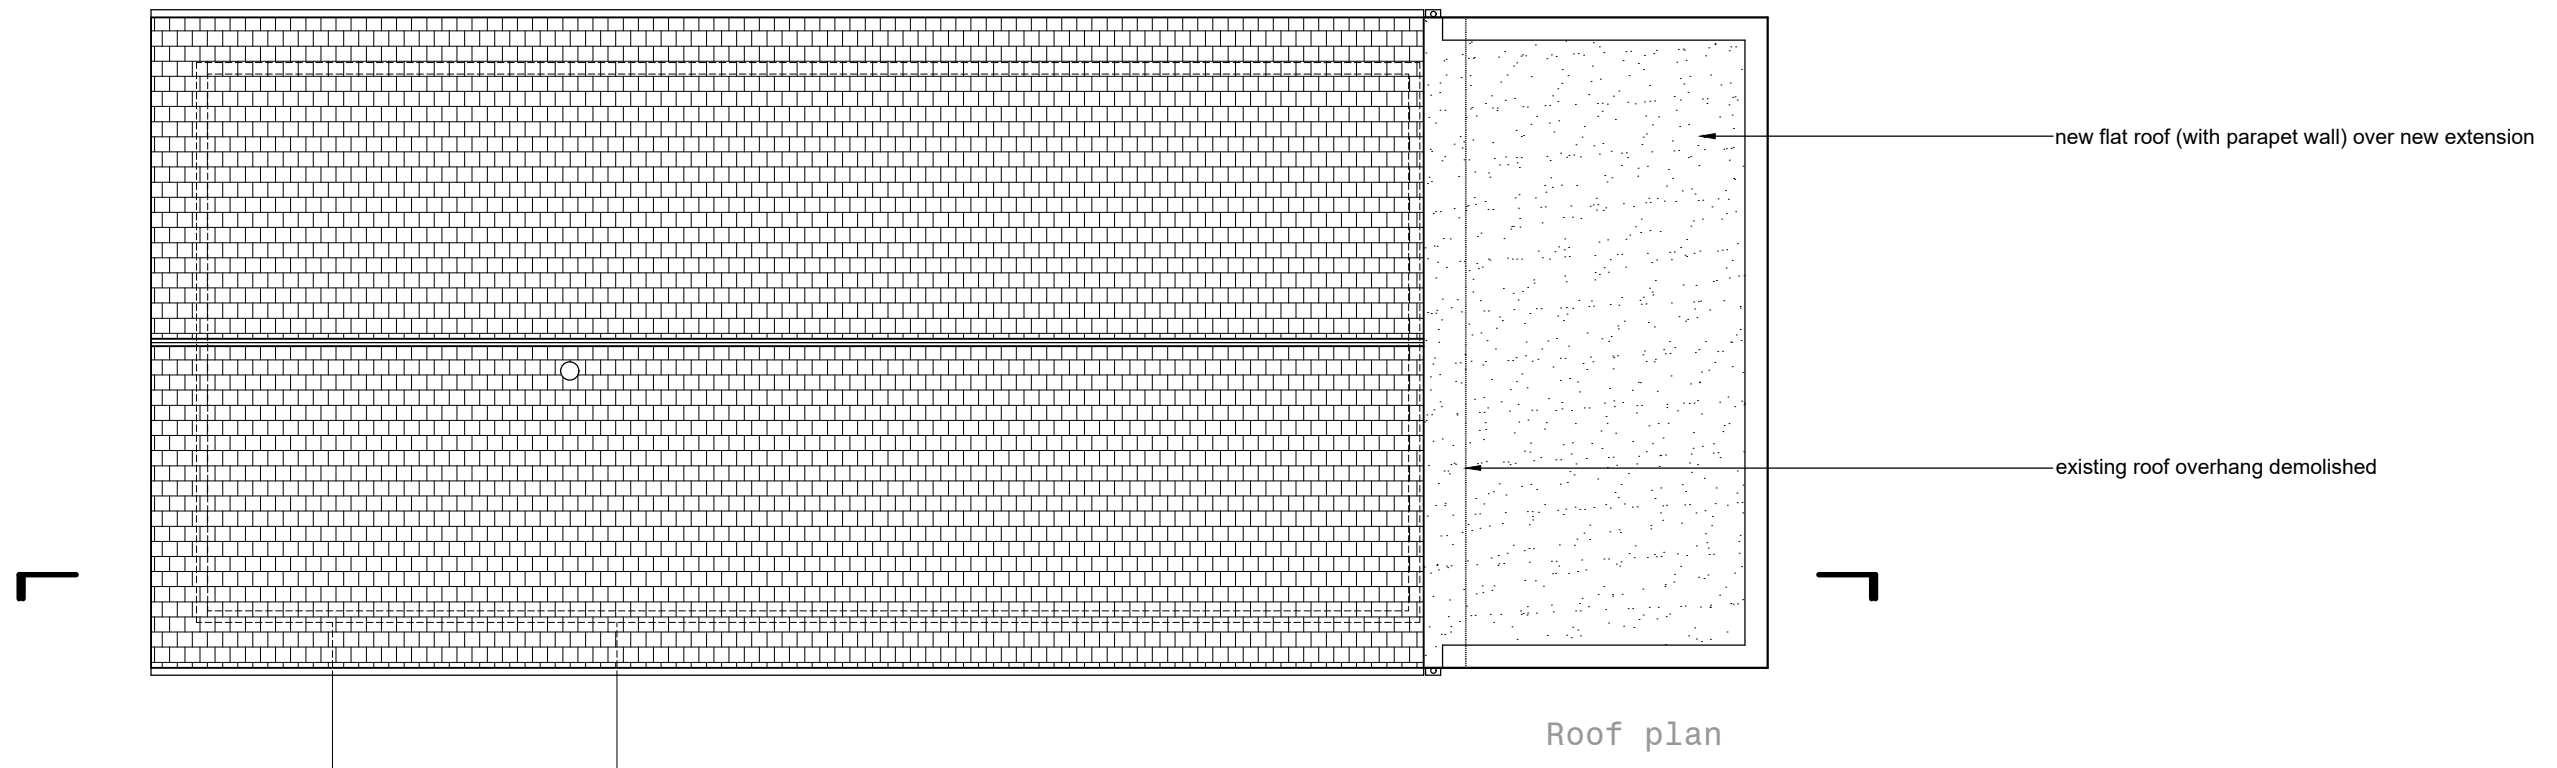

PROJECT: 23A FRAYS AVENUE, WEST DRAYTON UB7 7AF
DRAWING TITLE:

Proposed roof plan and long section

SCALE: 1:100@A3 DRAWING NUMBER: P-03B

 


Issued for COMMENT 24.07.21
Issued for PLANNING 18.10.21
Revision A issued for COMMENT 31.05.23
Revision B issued for COMMENT 02.06.23
Revision B Issued for PLANNING 26.06.23


studio seventi
ARCHITECTURE LTD
www.studioseventi.co.uk

176 Brookehowse Road
London SE6 3TP


m:07985 507253
e:g.egbo@studioseventi.co.uk

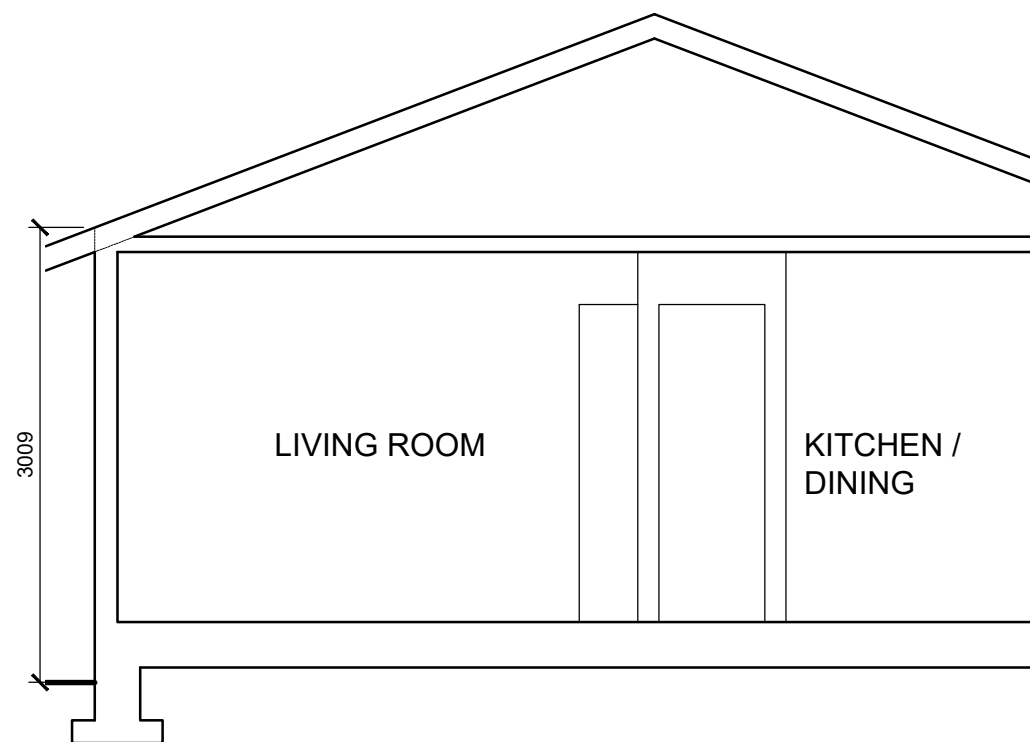



Part cross section through existing house
Scale 1:50

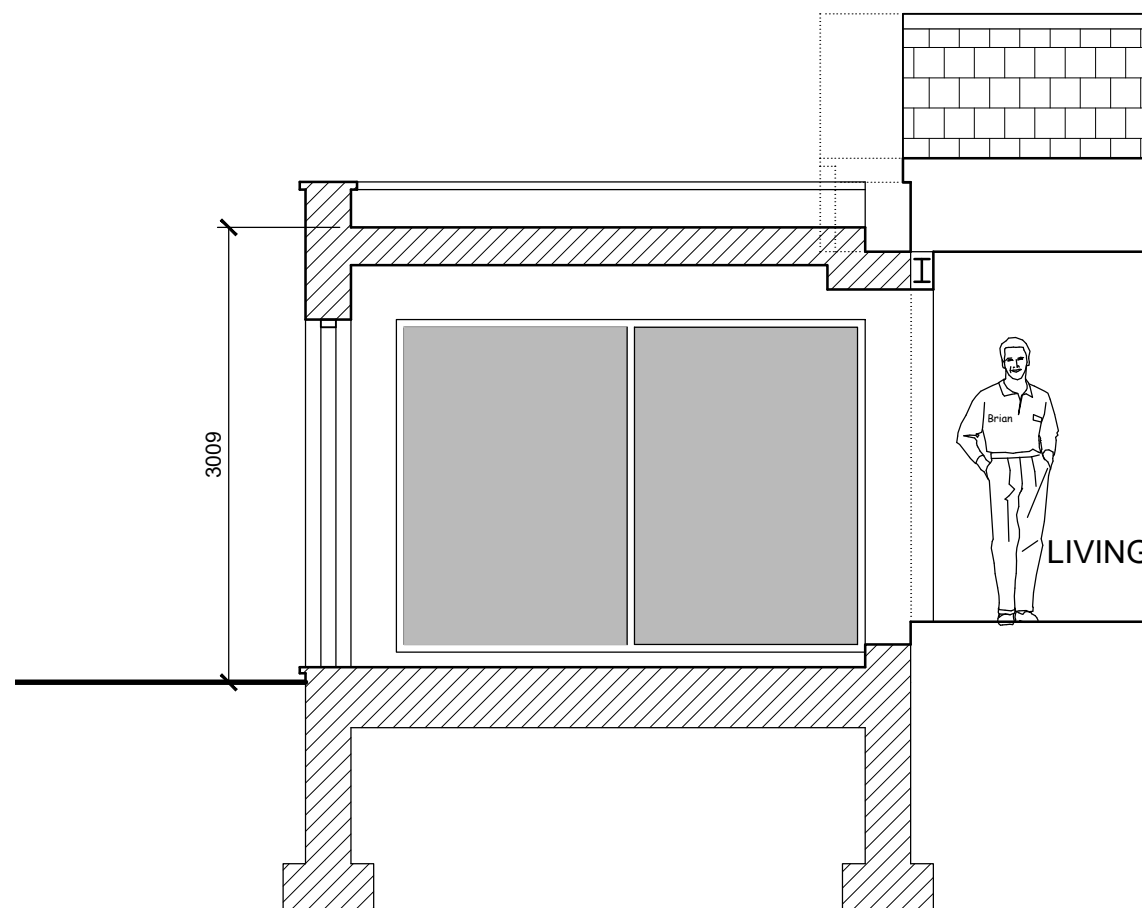




Part - long section through proposed extension
Scale 1:50

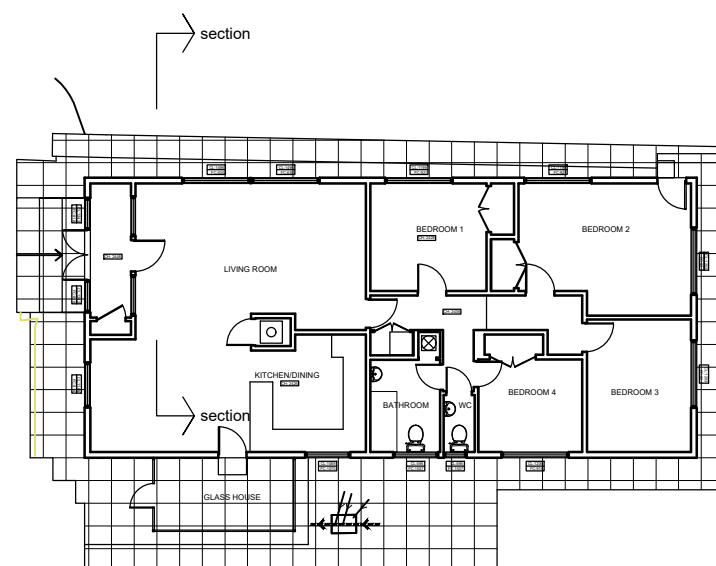

Existing ground plan
Scale 1:200

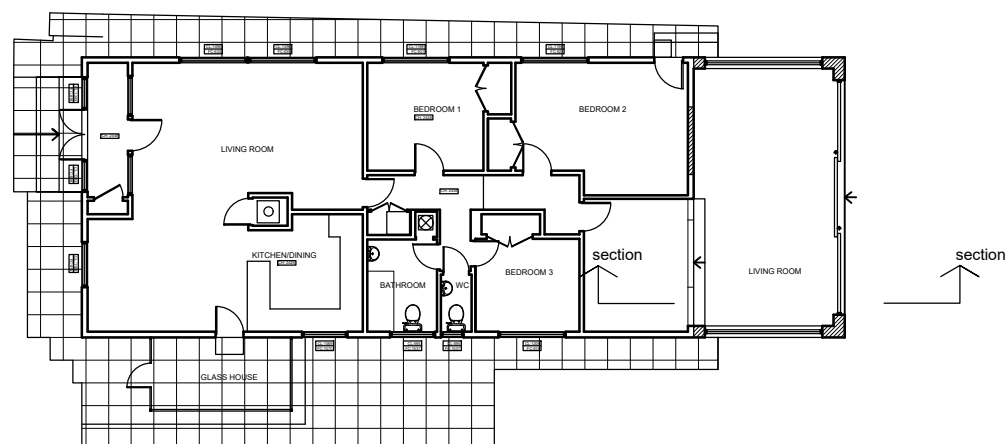 

Proposed ground plan
Scale 1:200

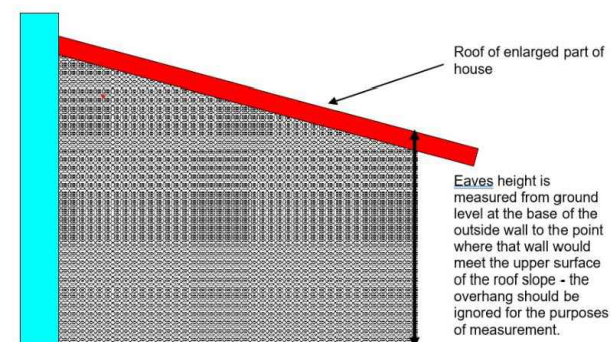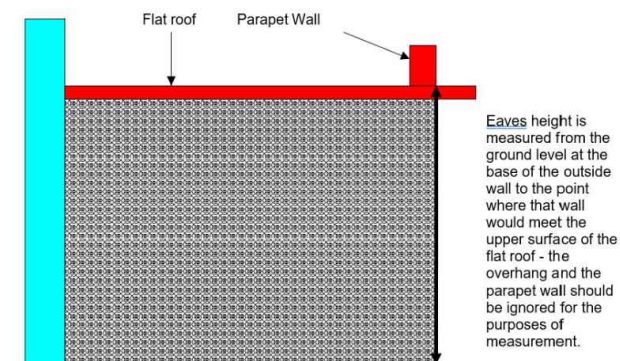 

Eaves height diagram under
section class A enlargement,
improvement or alteration

PROJECT: 23A FRAYS AVENUE, WEST DRAYTON UB7 7AF

DRAWING TITLE:

Existing and proposed eaves height

SCALE: 1:50 & 1:200 @A3 DRAWING NUMBER: P-04

Issued for PLANNING 26.06.23

studio seventi
ARCHITECTURE LTD
www.studioseventi.co.uk

176 Brookehouse Road
London SE6 3TP

m:07985 507253
e:g.egbo@studioseventi.co.uk