


PROJECT: FRAYS AVENUE
DRAWING TITLE:
SCALE: 1:50 @ A3 DRAWING NUMBER: E-04A

Existing rear elevation

0 1 2 3 4 5m

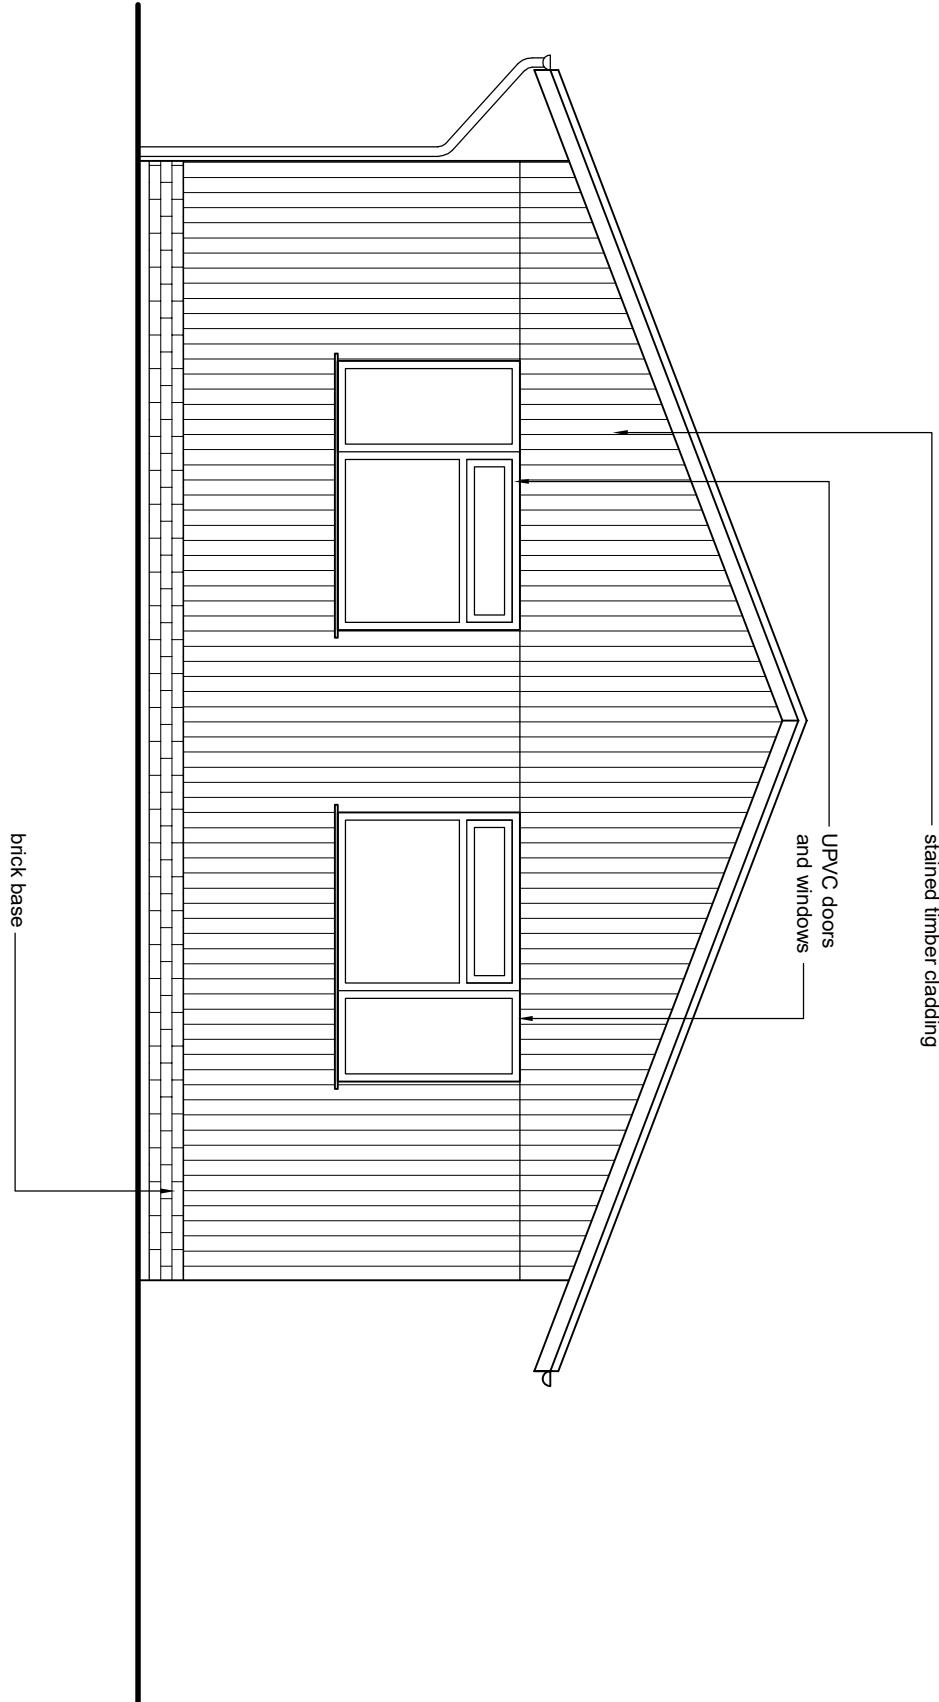

Issued for COMMENT 24.07.21
Issued for PLANNING 18.10.21
Revision A issued for COMMENT 10.08.22
Revision A issued for PLANNING 20.10.22

studio Seventi
A R C H I T E C T U R E L T D
www.studioseventi.co.uk
176 Brookhouse Road
London SE6 3TP
m:07985 507253
e:g.egbo@studioseventi.co.uk