
 
 


— tiled pitched roof

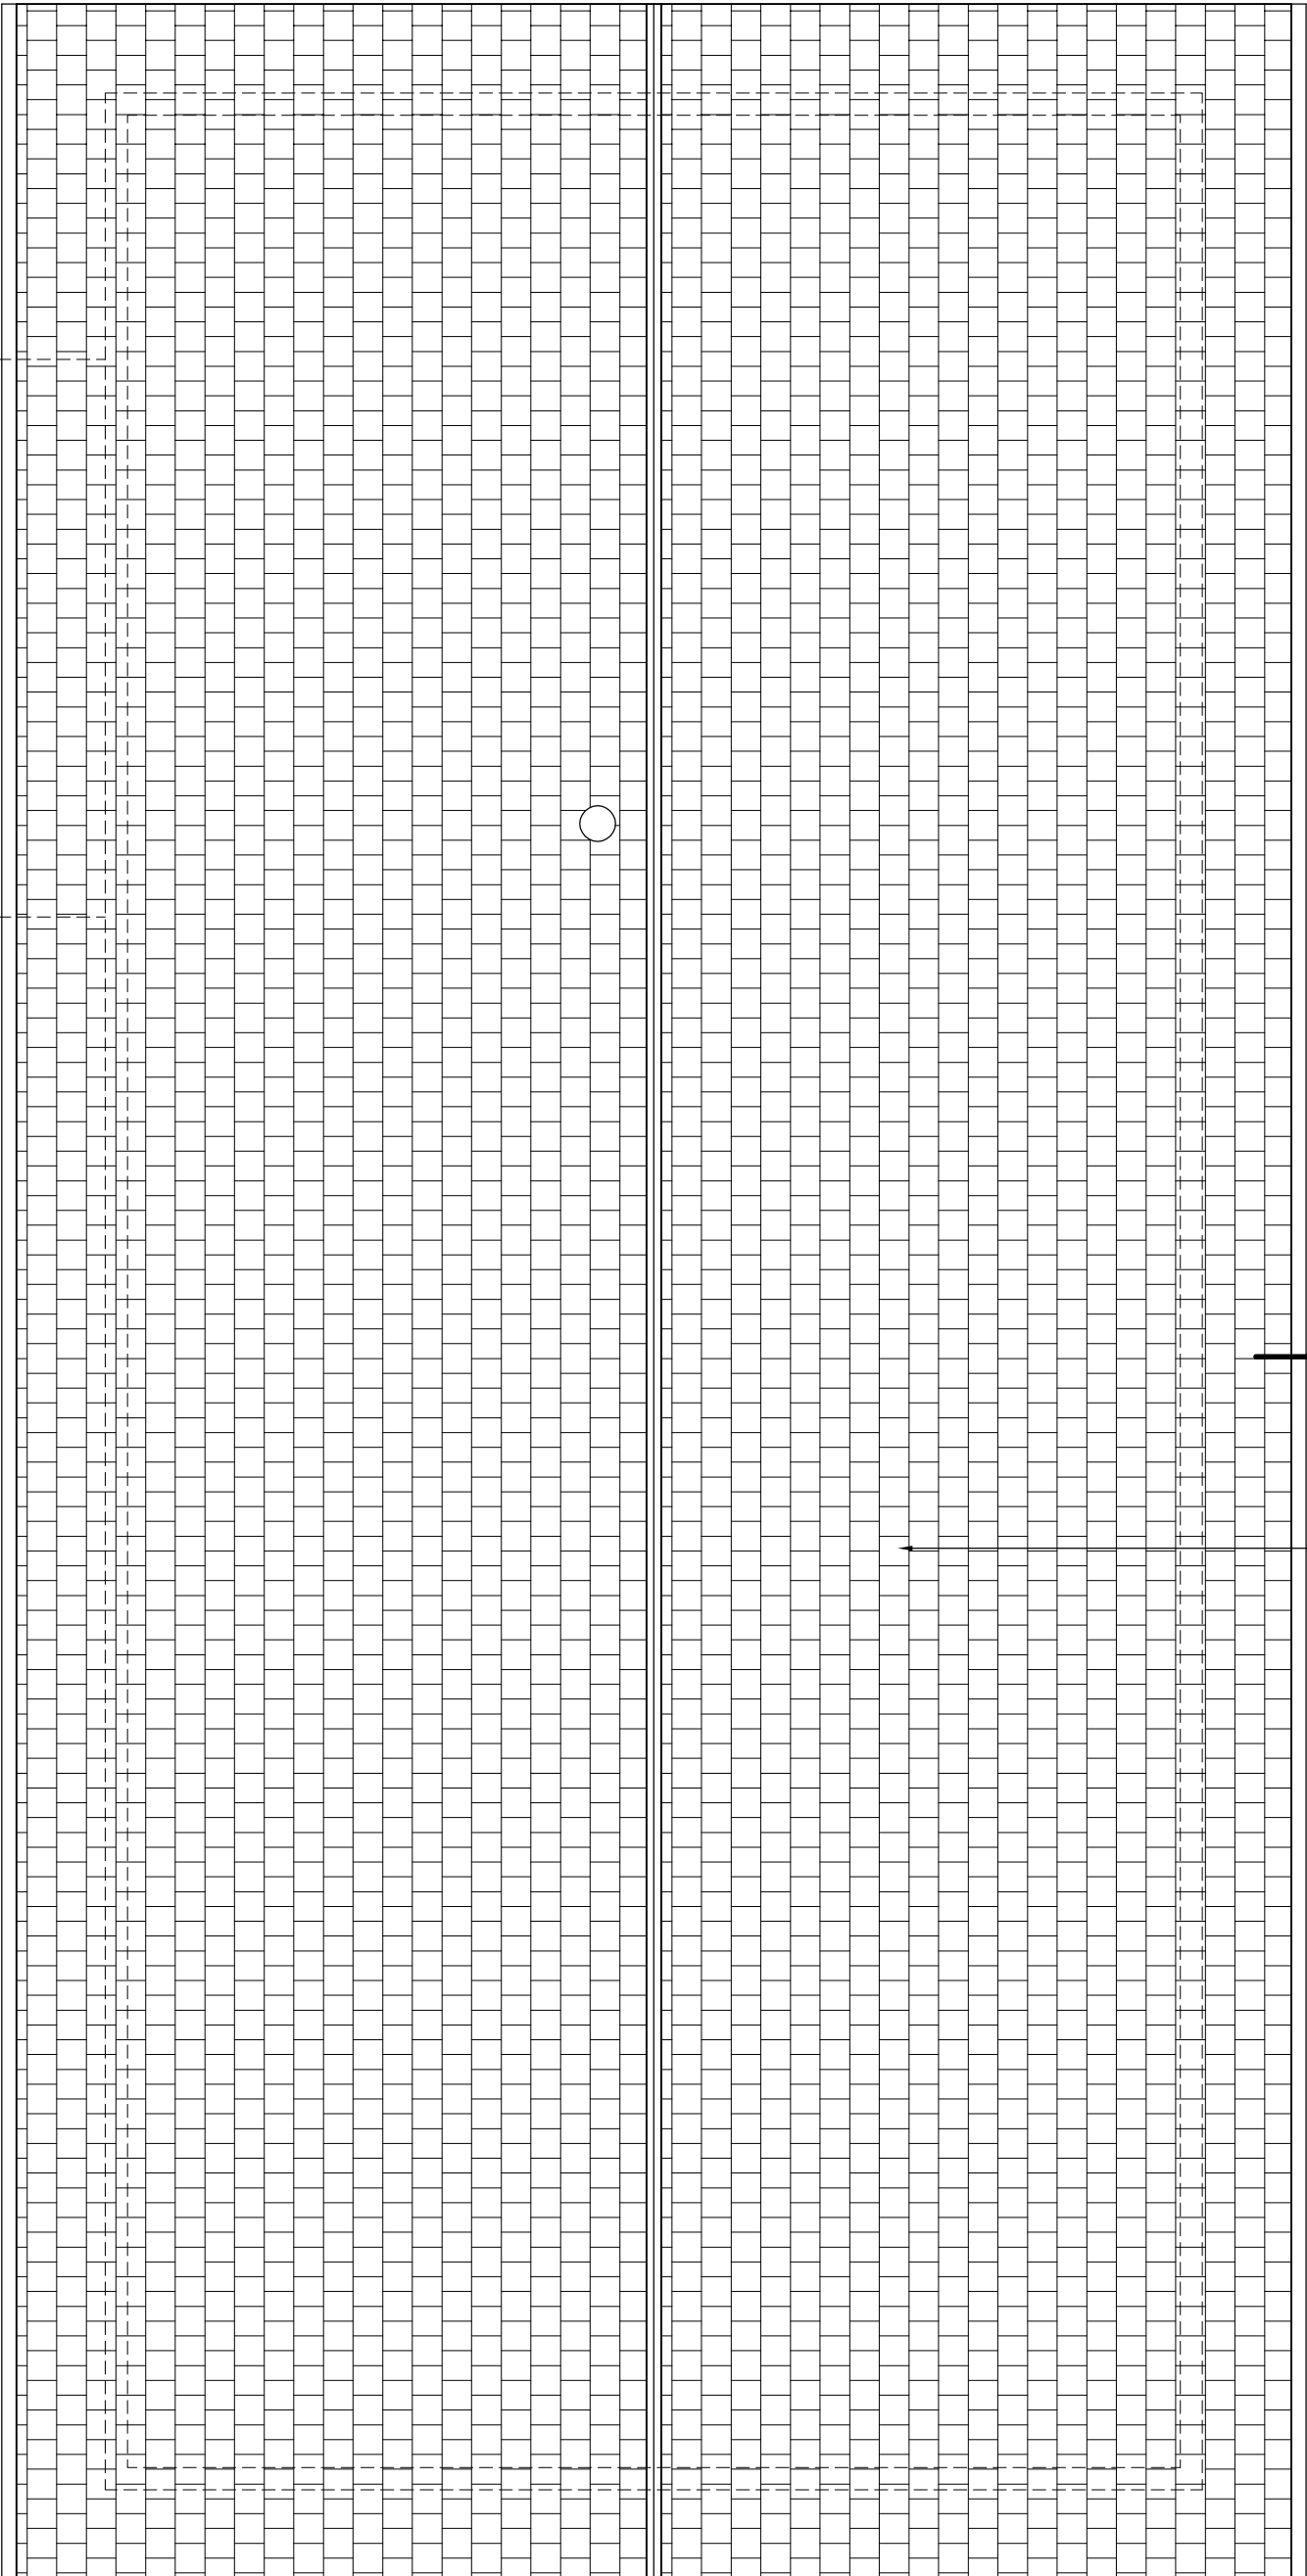

PROJECT: FRAYS AVENUE

DRAWING TITLE:

Existing roof plan

SCALE: 1:50@A3 DRAWING NUMBER: E-07A



Issued for COMMENT 24.07.21
Issued for PLANNING 18.10.21
Revision A issued for COMMENT 10.08.22
Revision A issued for PLANNING 20.10.22

studio seventi

A R C H I T E C T U R E L T D

www.studioseventi.co.uk

176 Brookelhowse Road

London SE6 3TP

m:07985 507253

e:g.egbo@studioseventi.co.uk