


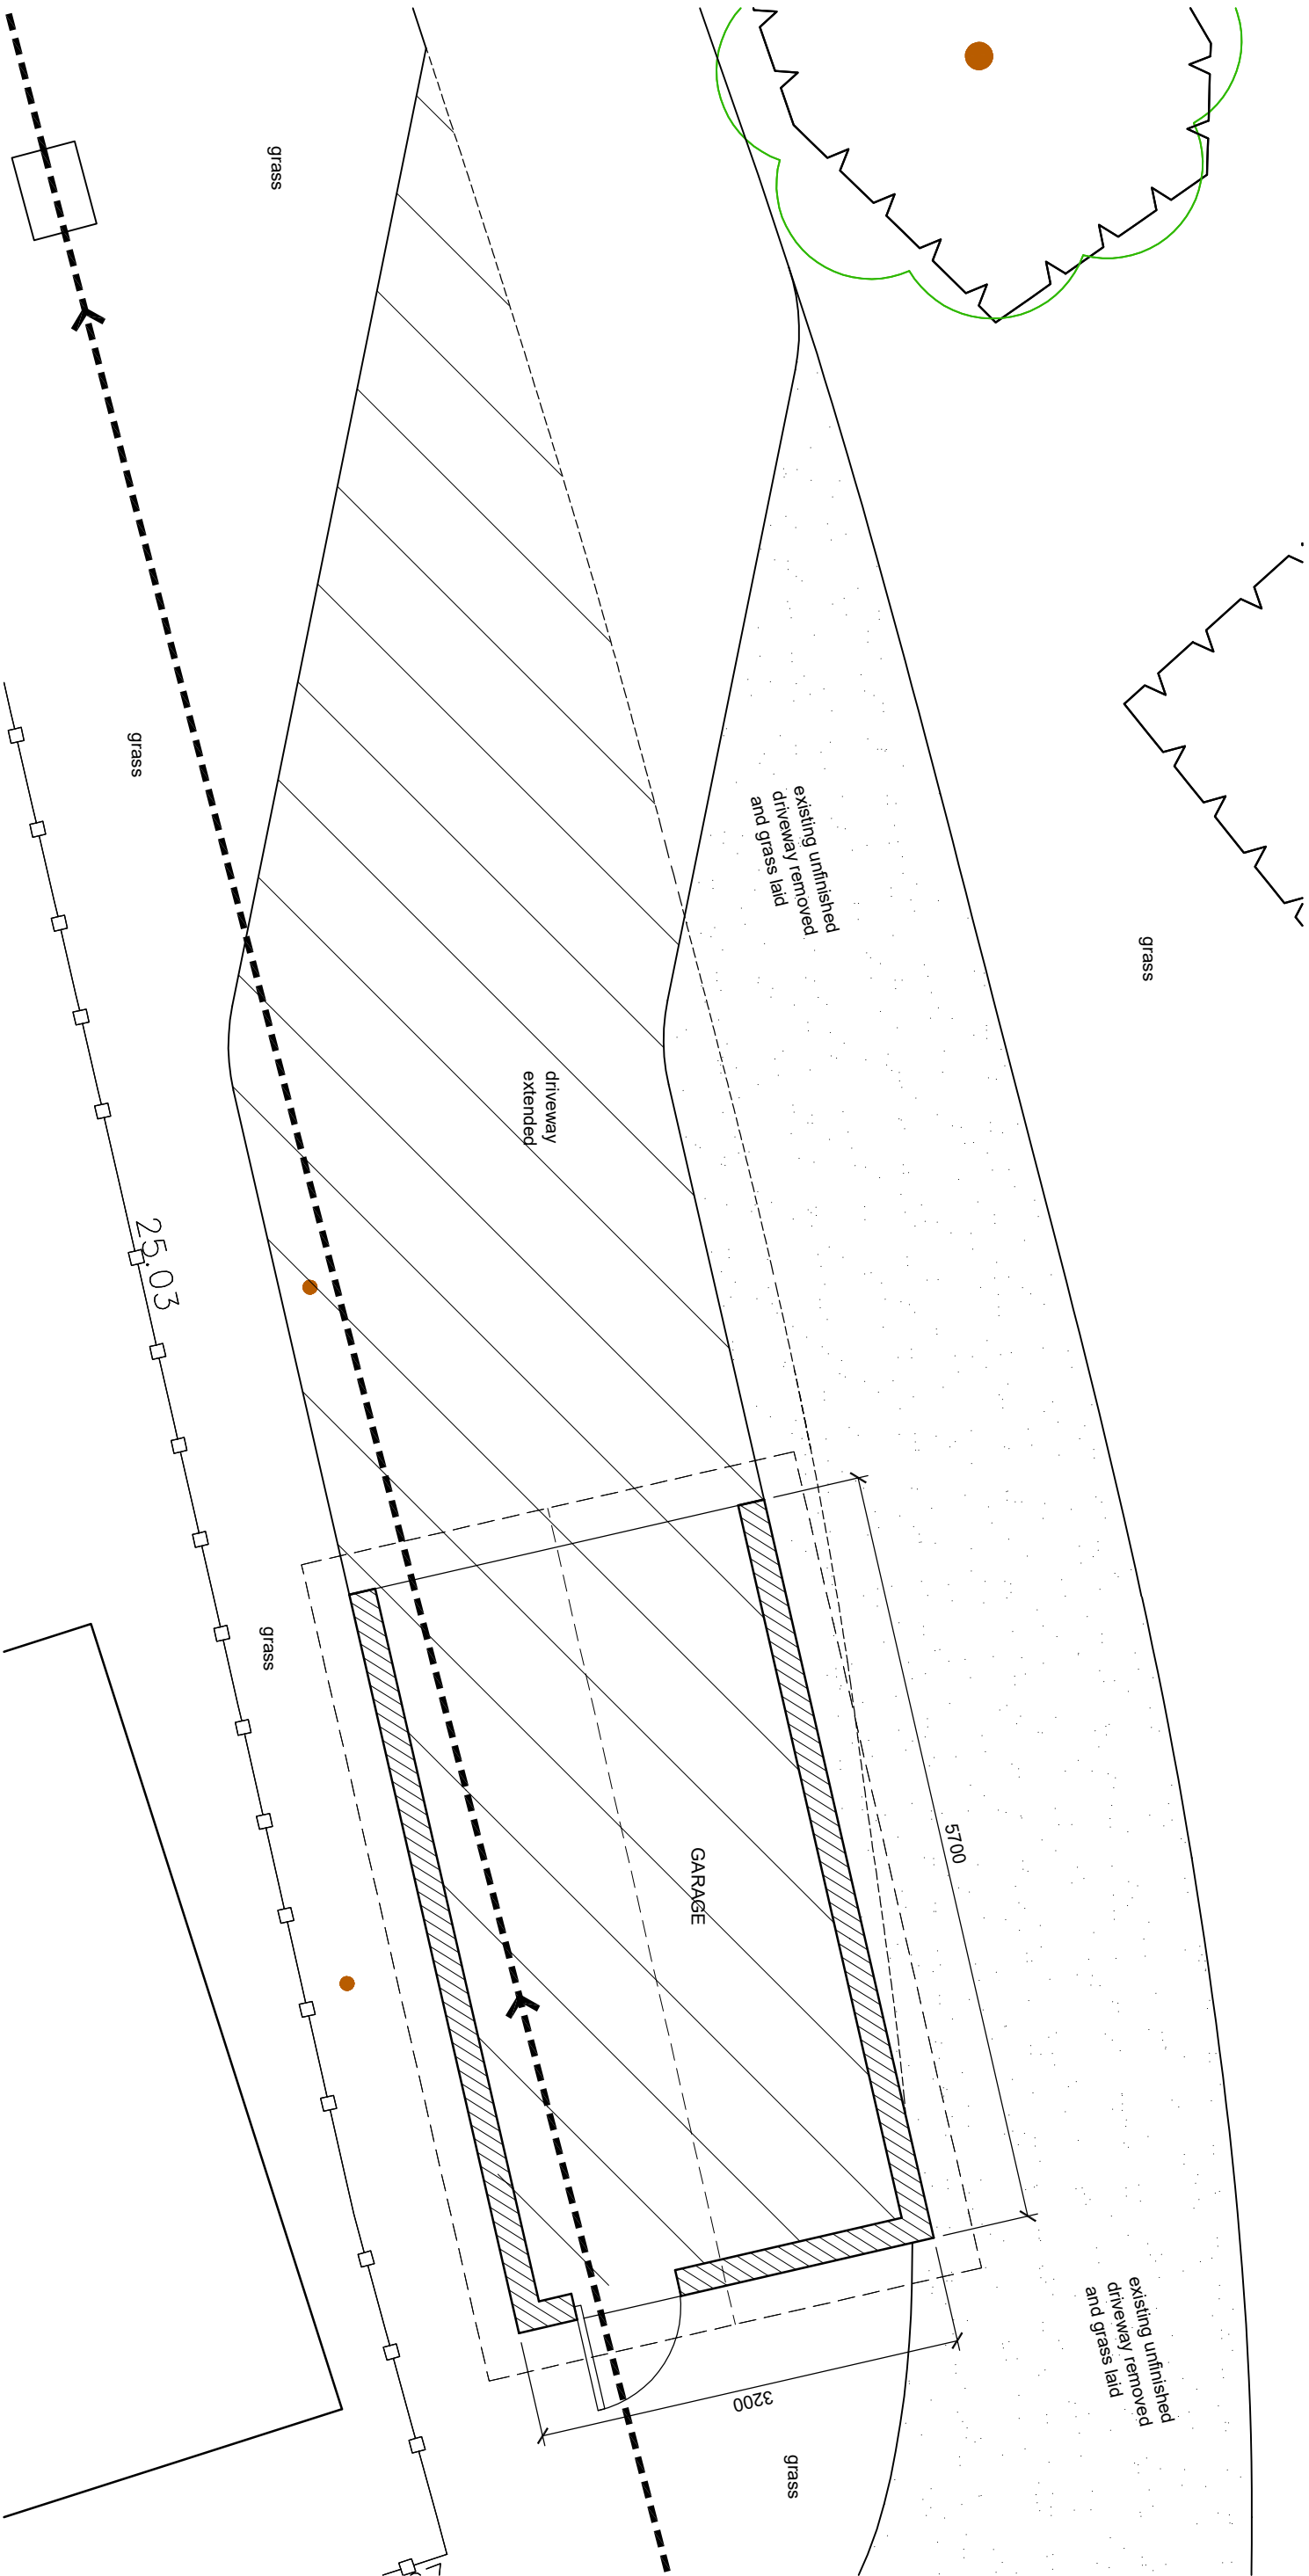

PROJECT: 23A FRAYS AVENUE, WEST DRAYTON UB7 7AF
DRAWING TITLE:

Proposed plan

SCALE: 1:50@A3 DRAWING NUMBER: P-09



Issued for COMMENT 14.09.23

studio seventi

A R C H I T E C T U R E L T D

www.studioseventi.co.uk

176 Brookelhowse Road

London SE6 3TP

m:07985 507253

e:g.egbo@studioseventi.co.uk



PROJECT: 23A FRAYS AVENUE, WEST DRAYTON UB7 7AF
DRAWING TITLE:

Proposed block plan

SCALE: 1:200@A3 DRAWING NUMBER: P-10



Issued for COMMENT 14.09.23

studio seventi

ARCHITECTURE LTD


www.studioseventi.co.uk

176 Brookelhowse Road

London SE6 3TP


m:07985 507253

e:g.egbo@studioseventi.co.uk

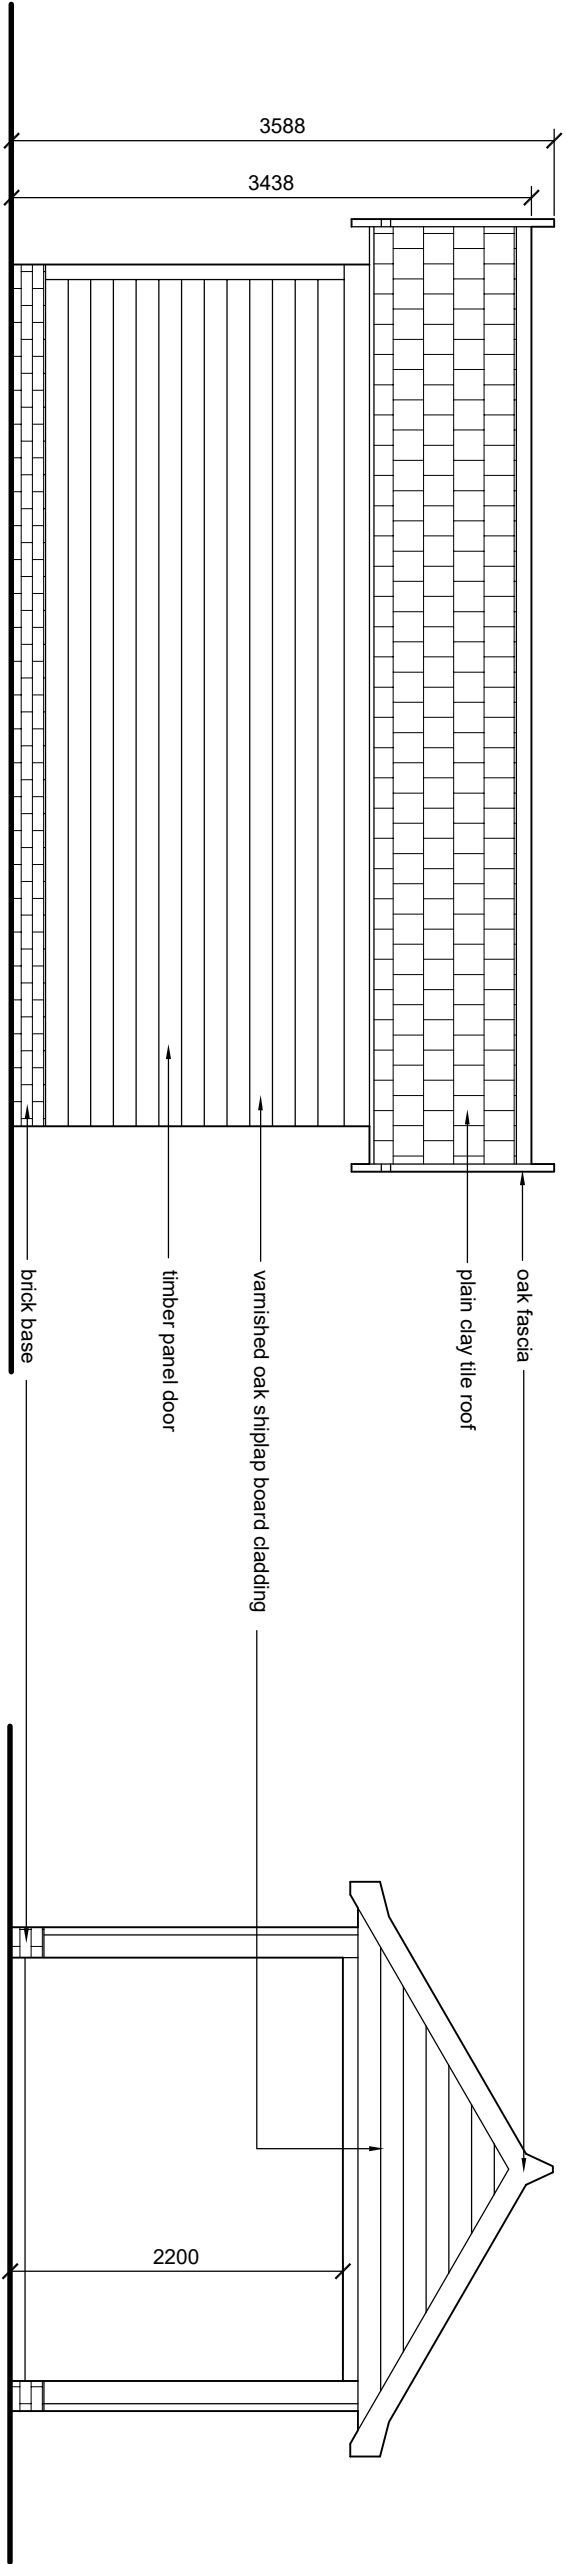

Side elevation

Front elevation

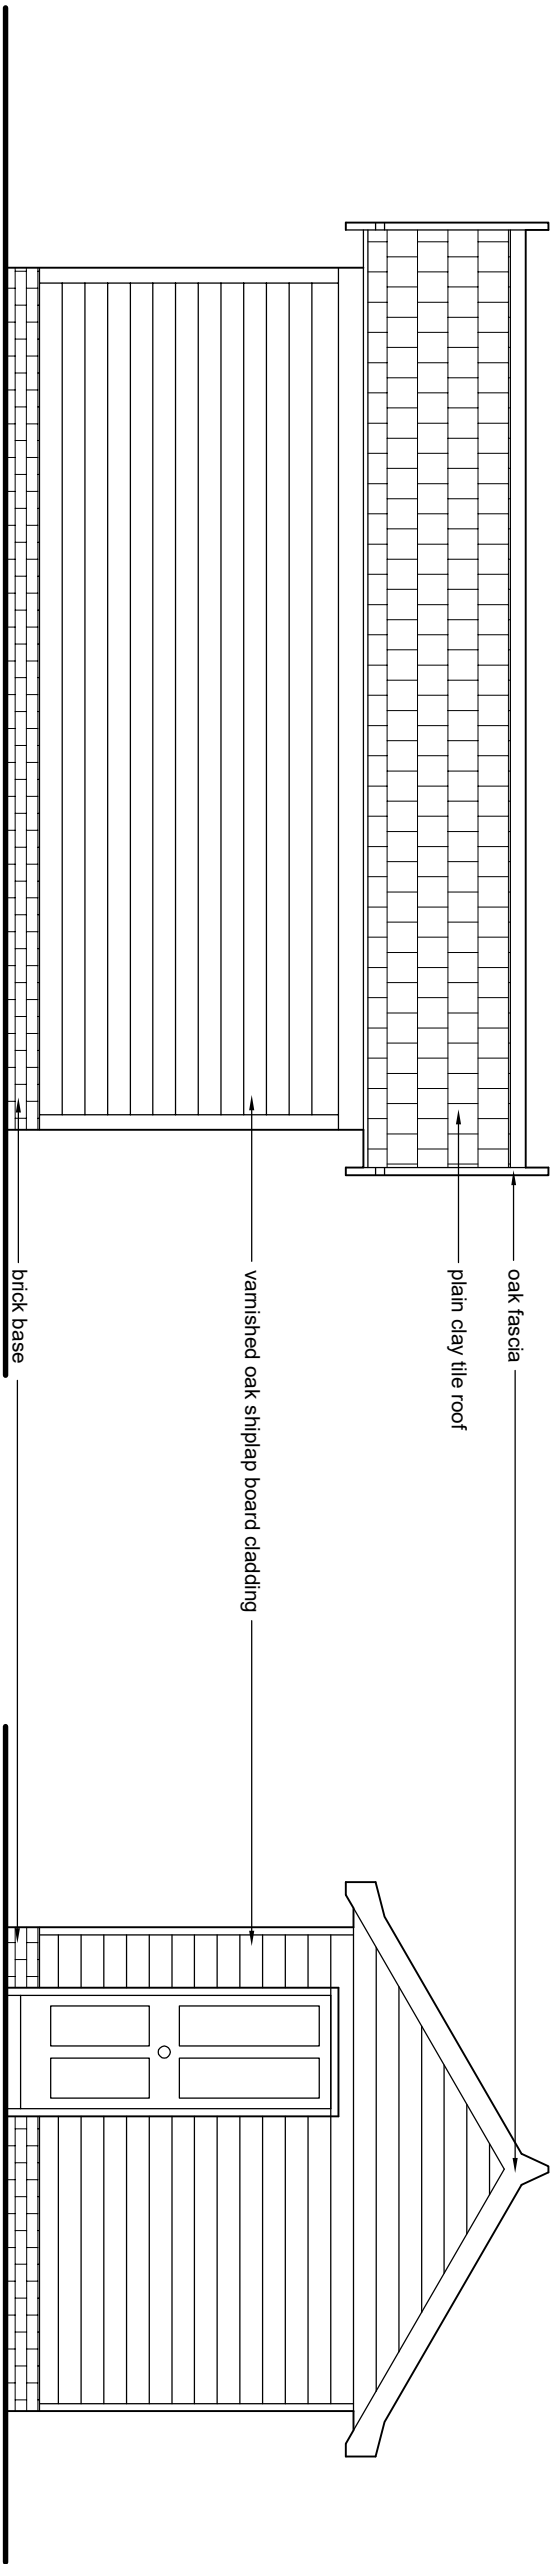

Side elevation

Rear elevation

PROJECT: 23A FRAYS AVENUE, WEST DRAYTON UB7 7AF
DRAWING TITLE:

Proposed garage plans

SCALE: 1:50@A3 DRAWING NUMBER: P-11



Issued for COMMENT 14.09.23

studio seventi
A R C H I T E C T U R E L T D

www.studioseventi.co.uk

176 Brookelhowse Road
London SE6 3TP

m:07985 507253

e:g.egbo@studioseventi.co.uk