


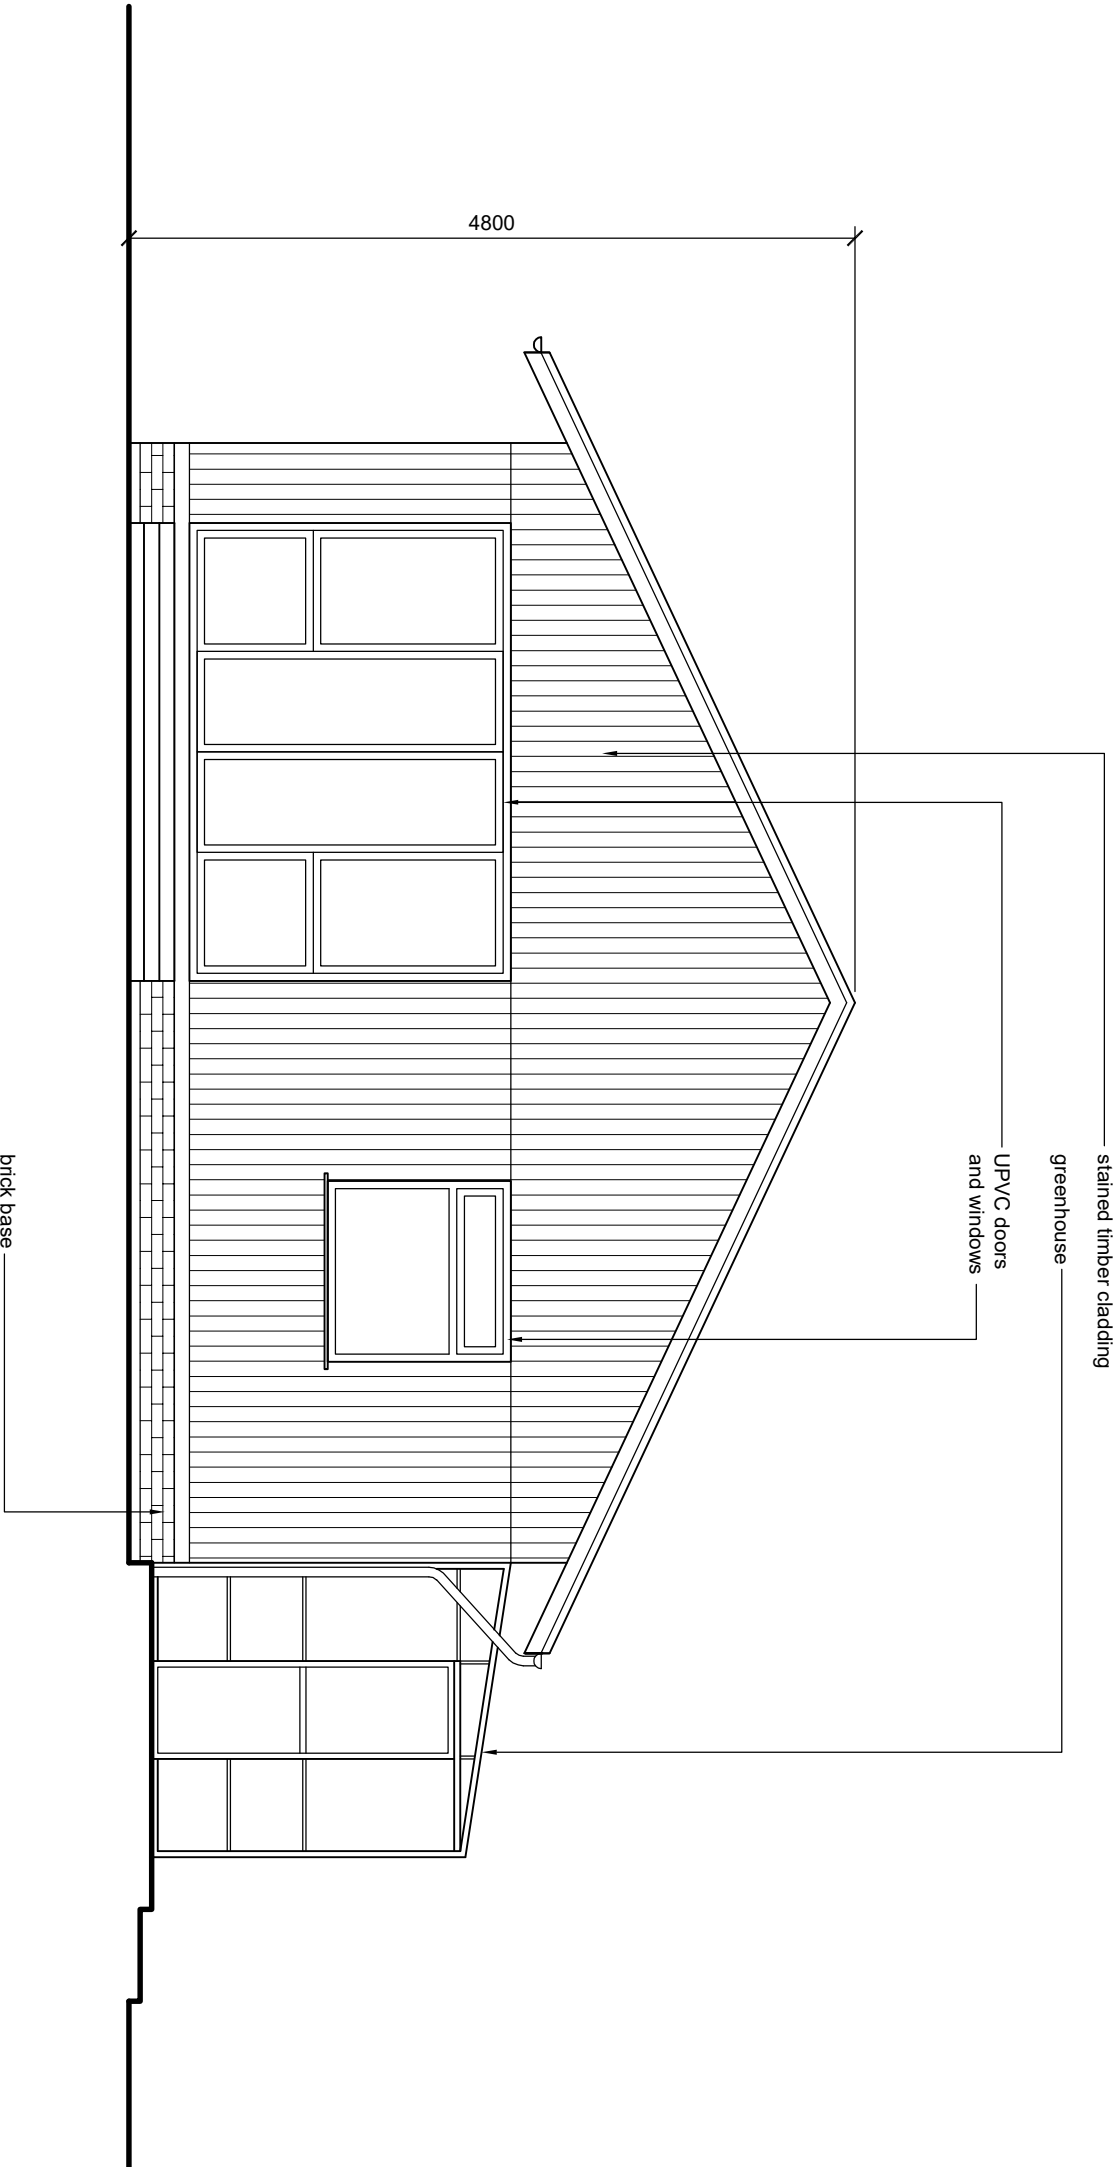

PROJECT: FRAYS AVENUE
DRAWING TITLE:

Existing front elevation

SCALE: 1:50@A3 DRAWING NUMBER: E-03A



Issued for COMMENT 21.08.24
Issued for PLANNING 12.11.24

studio seventi
ARCHITECTURE LTD

www.studioseventi.co.uk

176 Brookelhowse Road
London SE6 3TP

m:07985 507253
e:g.egbo@studioseventi.co.uk